

7/27/99


PROJECT REFERENCE NO.	SHEET NO.
R-3427	EC-25/CONST.27
RW SHEET NO.	
ROADWAY DESIGN ENGINEER	HYDRAULICS ENGINEER

NOTE: PLACE TEMPORARY ROCK SEDIMENT DAMS TYPE-B AND TEMPORARY ROCK SILT CHECKS TYPE-A AT DRAINAGE OUTLETS.

CLEARING AND GRUBBING EROSION CONTROL FOR CONSTRUCTION SHEET 27

-DETA-

PI Sta 13+09.13 Δ = 17° 13' 36.9" (LT) D = 8' 11" 06.4" L = 210.47' T = 106.03' R = 700.00' SE = 0.04 RUNOFF = 75.00'	PI Sta 16+45.19 Δ = 17° 13' 36.8" (RT) D = 8' 11" 06.4" L = 210.47' T = 106.03' R = 700.00' SE = 0.04 RUNOFF = 75.00'	PI Sta 20+65.25 Δ = 17° 13' 25.6" (RT) D = 8' 11" 06.4" L = 210.43' T = 106.01' R = 700.00' SE = 0.04 RUNOFF = 75.00'	PI Sta 23+23.11 Δ = 17° 07' 36.0" (LT) D = 8' 11" 06.4" L = 209.24' T = 105.41' R = 700.00' SE = 0.04 RUNOFF = 75.00'
--	--	--	--

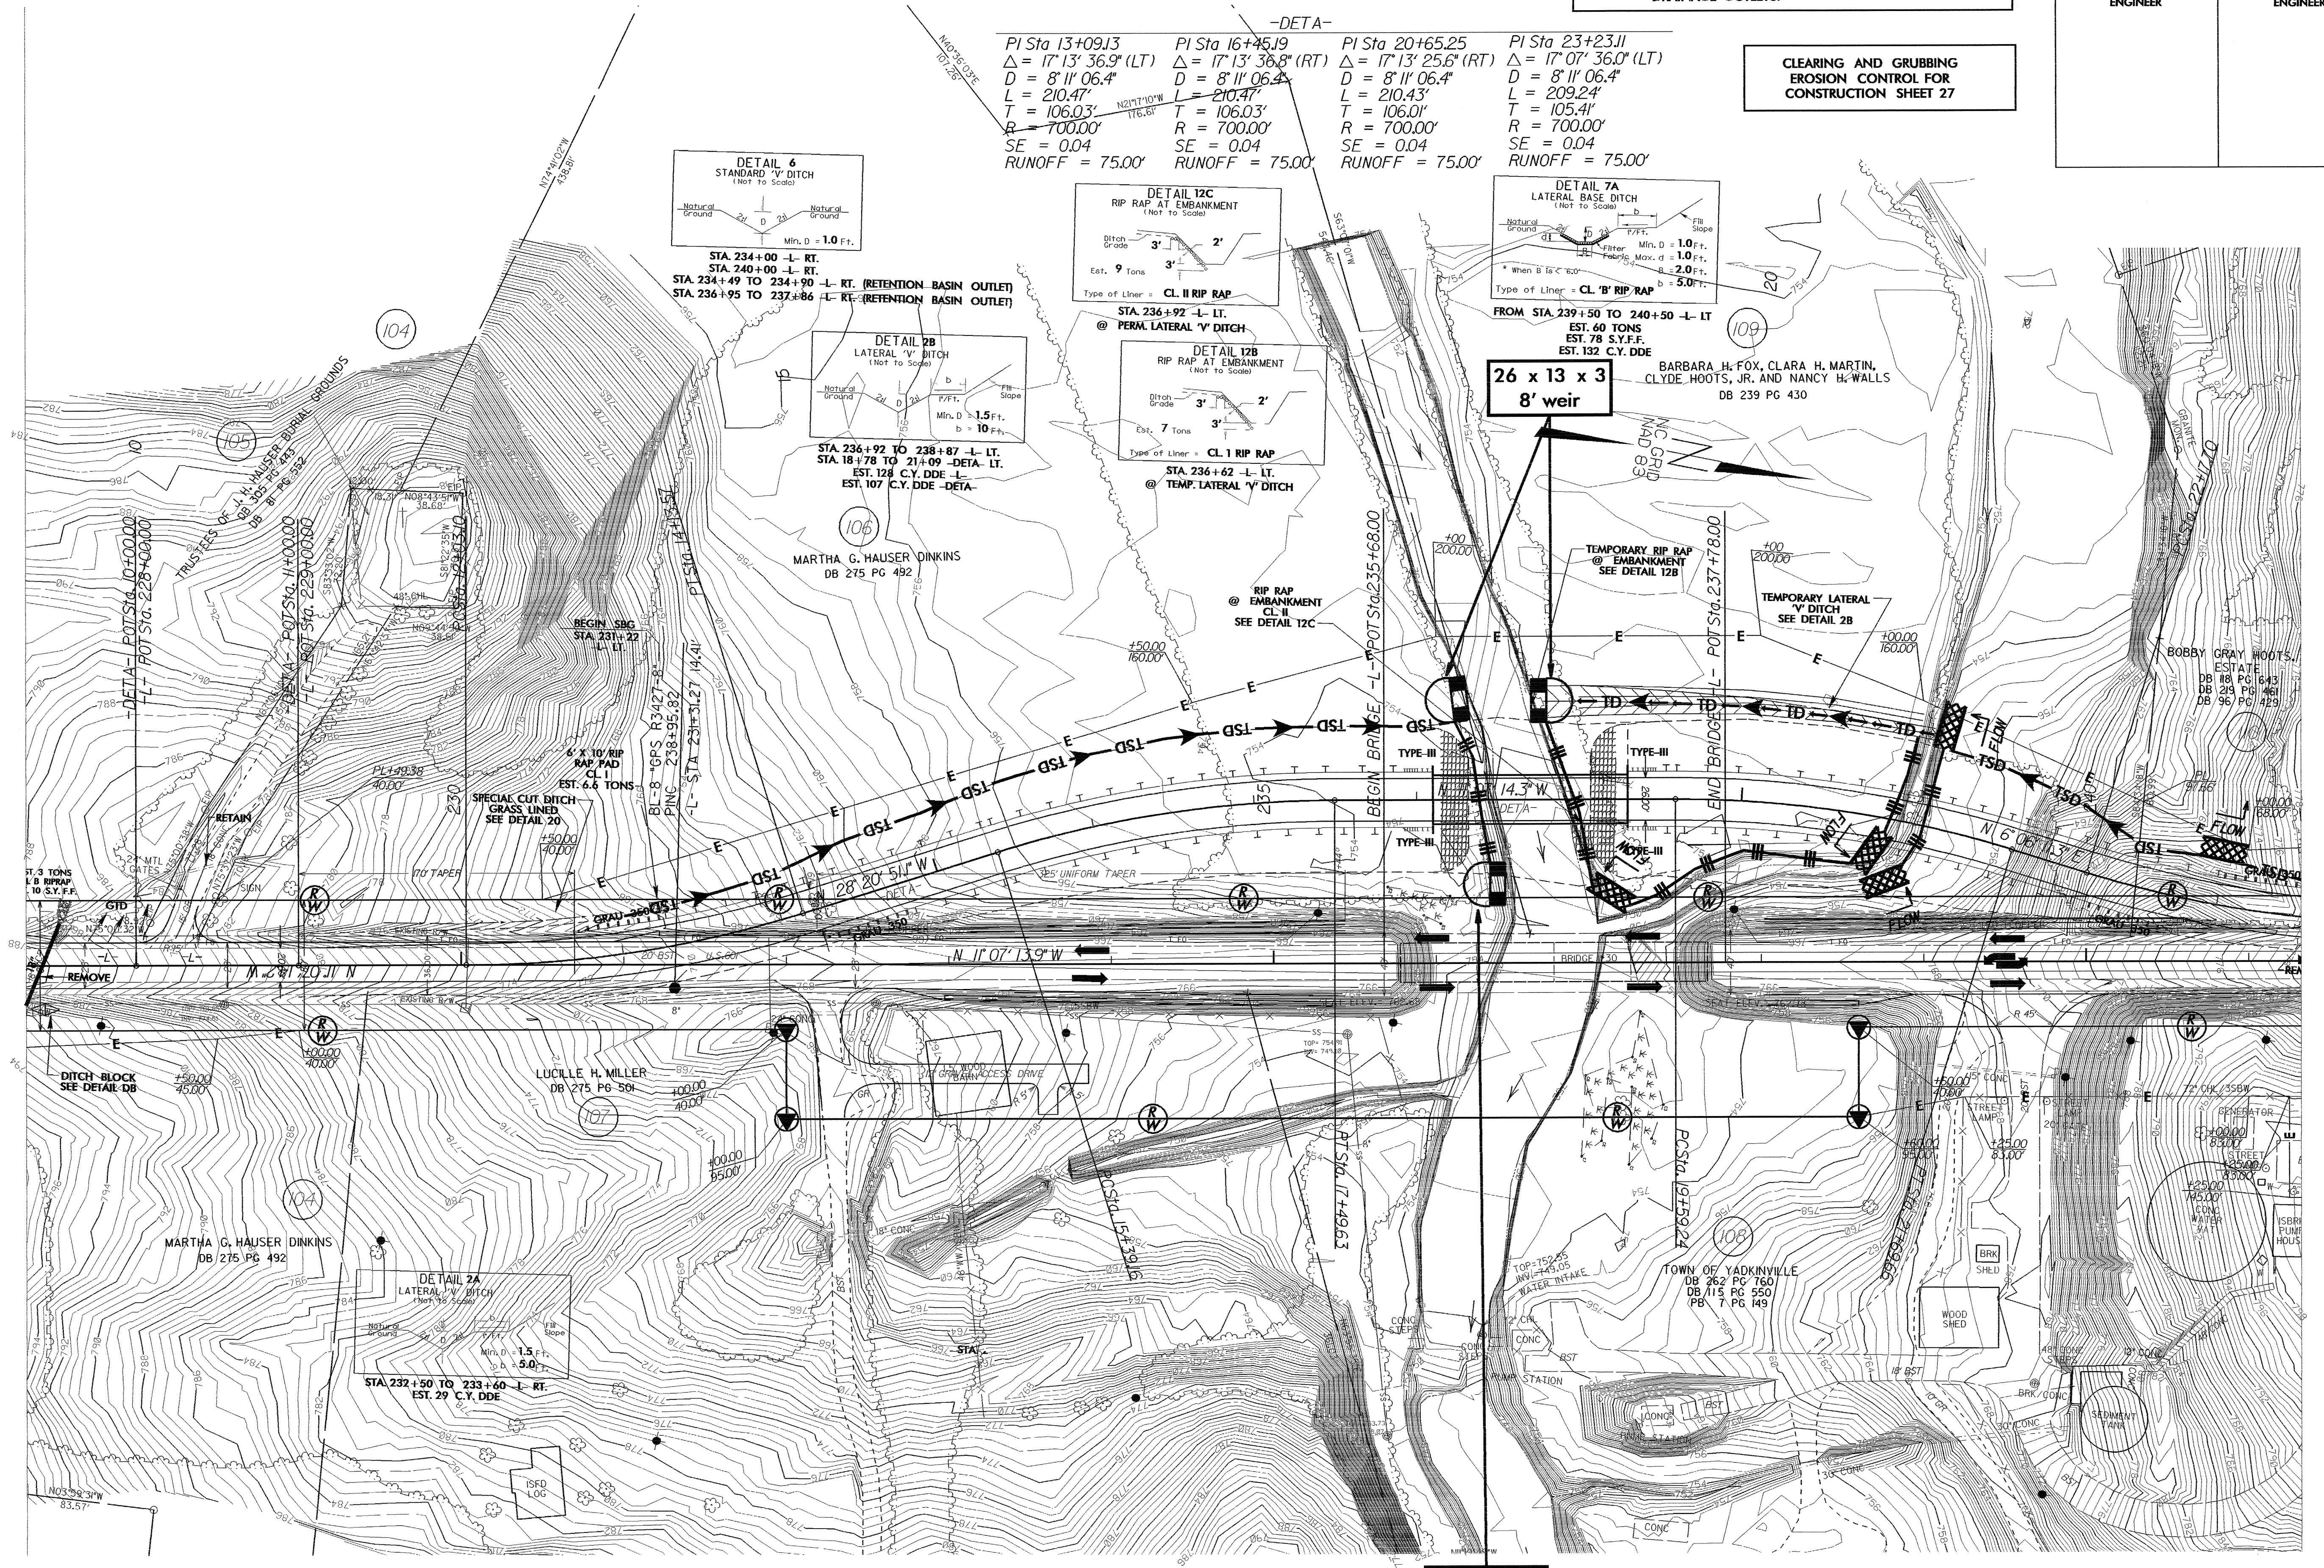

20 x 10 x 3
8' weir

MATCHLINE ** SEE SHEET 28 **

28-SEP-2004 16:45 \\r-3427\Roadway\ps27\des-ar-3427.psh
bb\ackburn