





PROJECT REFERENCE NO.	SHEET NO.
R-3427	EC-21/CONST.21
RW SHEET NO.	
ROADWAY DESIGN ENGINEER	HYDRAULICS ENGINEER

NOTE: PLACE TEMPORARY ROCK SEDIMENT DAMS TYPE-B AND TEMPORARY ROCK SILT CHECKS TYPE-A AT DRAINAGE OUTLETS.

CLEARING AND GRUBBING EROSION CONTROL FOR CONSTRUCTION SHEET 21

MATCHLINE ** SEE SHEET 20 **

MATCHLINE ** SEE SHEET 22 **

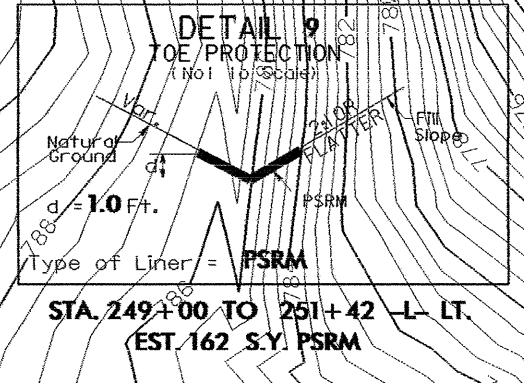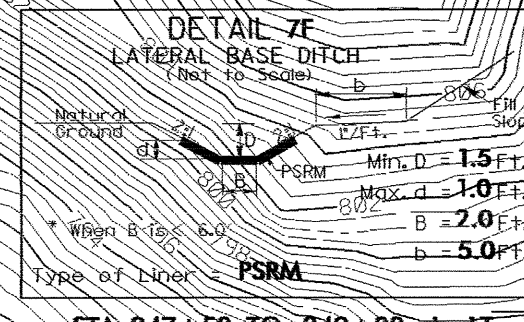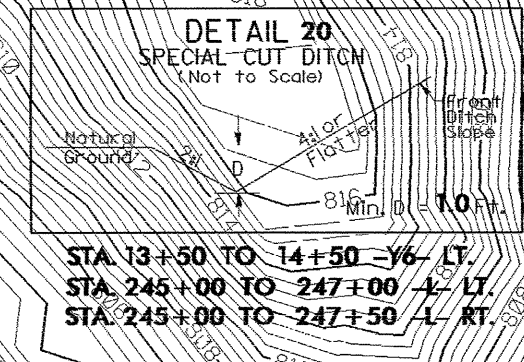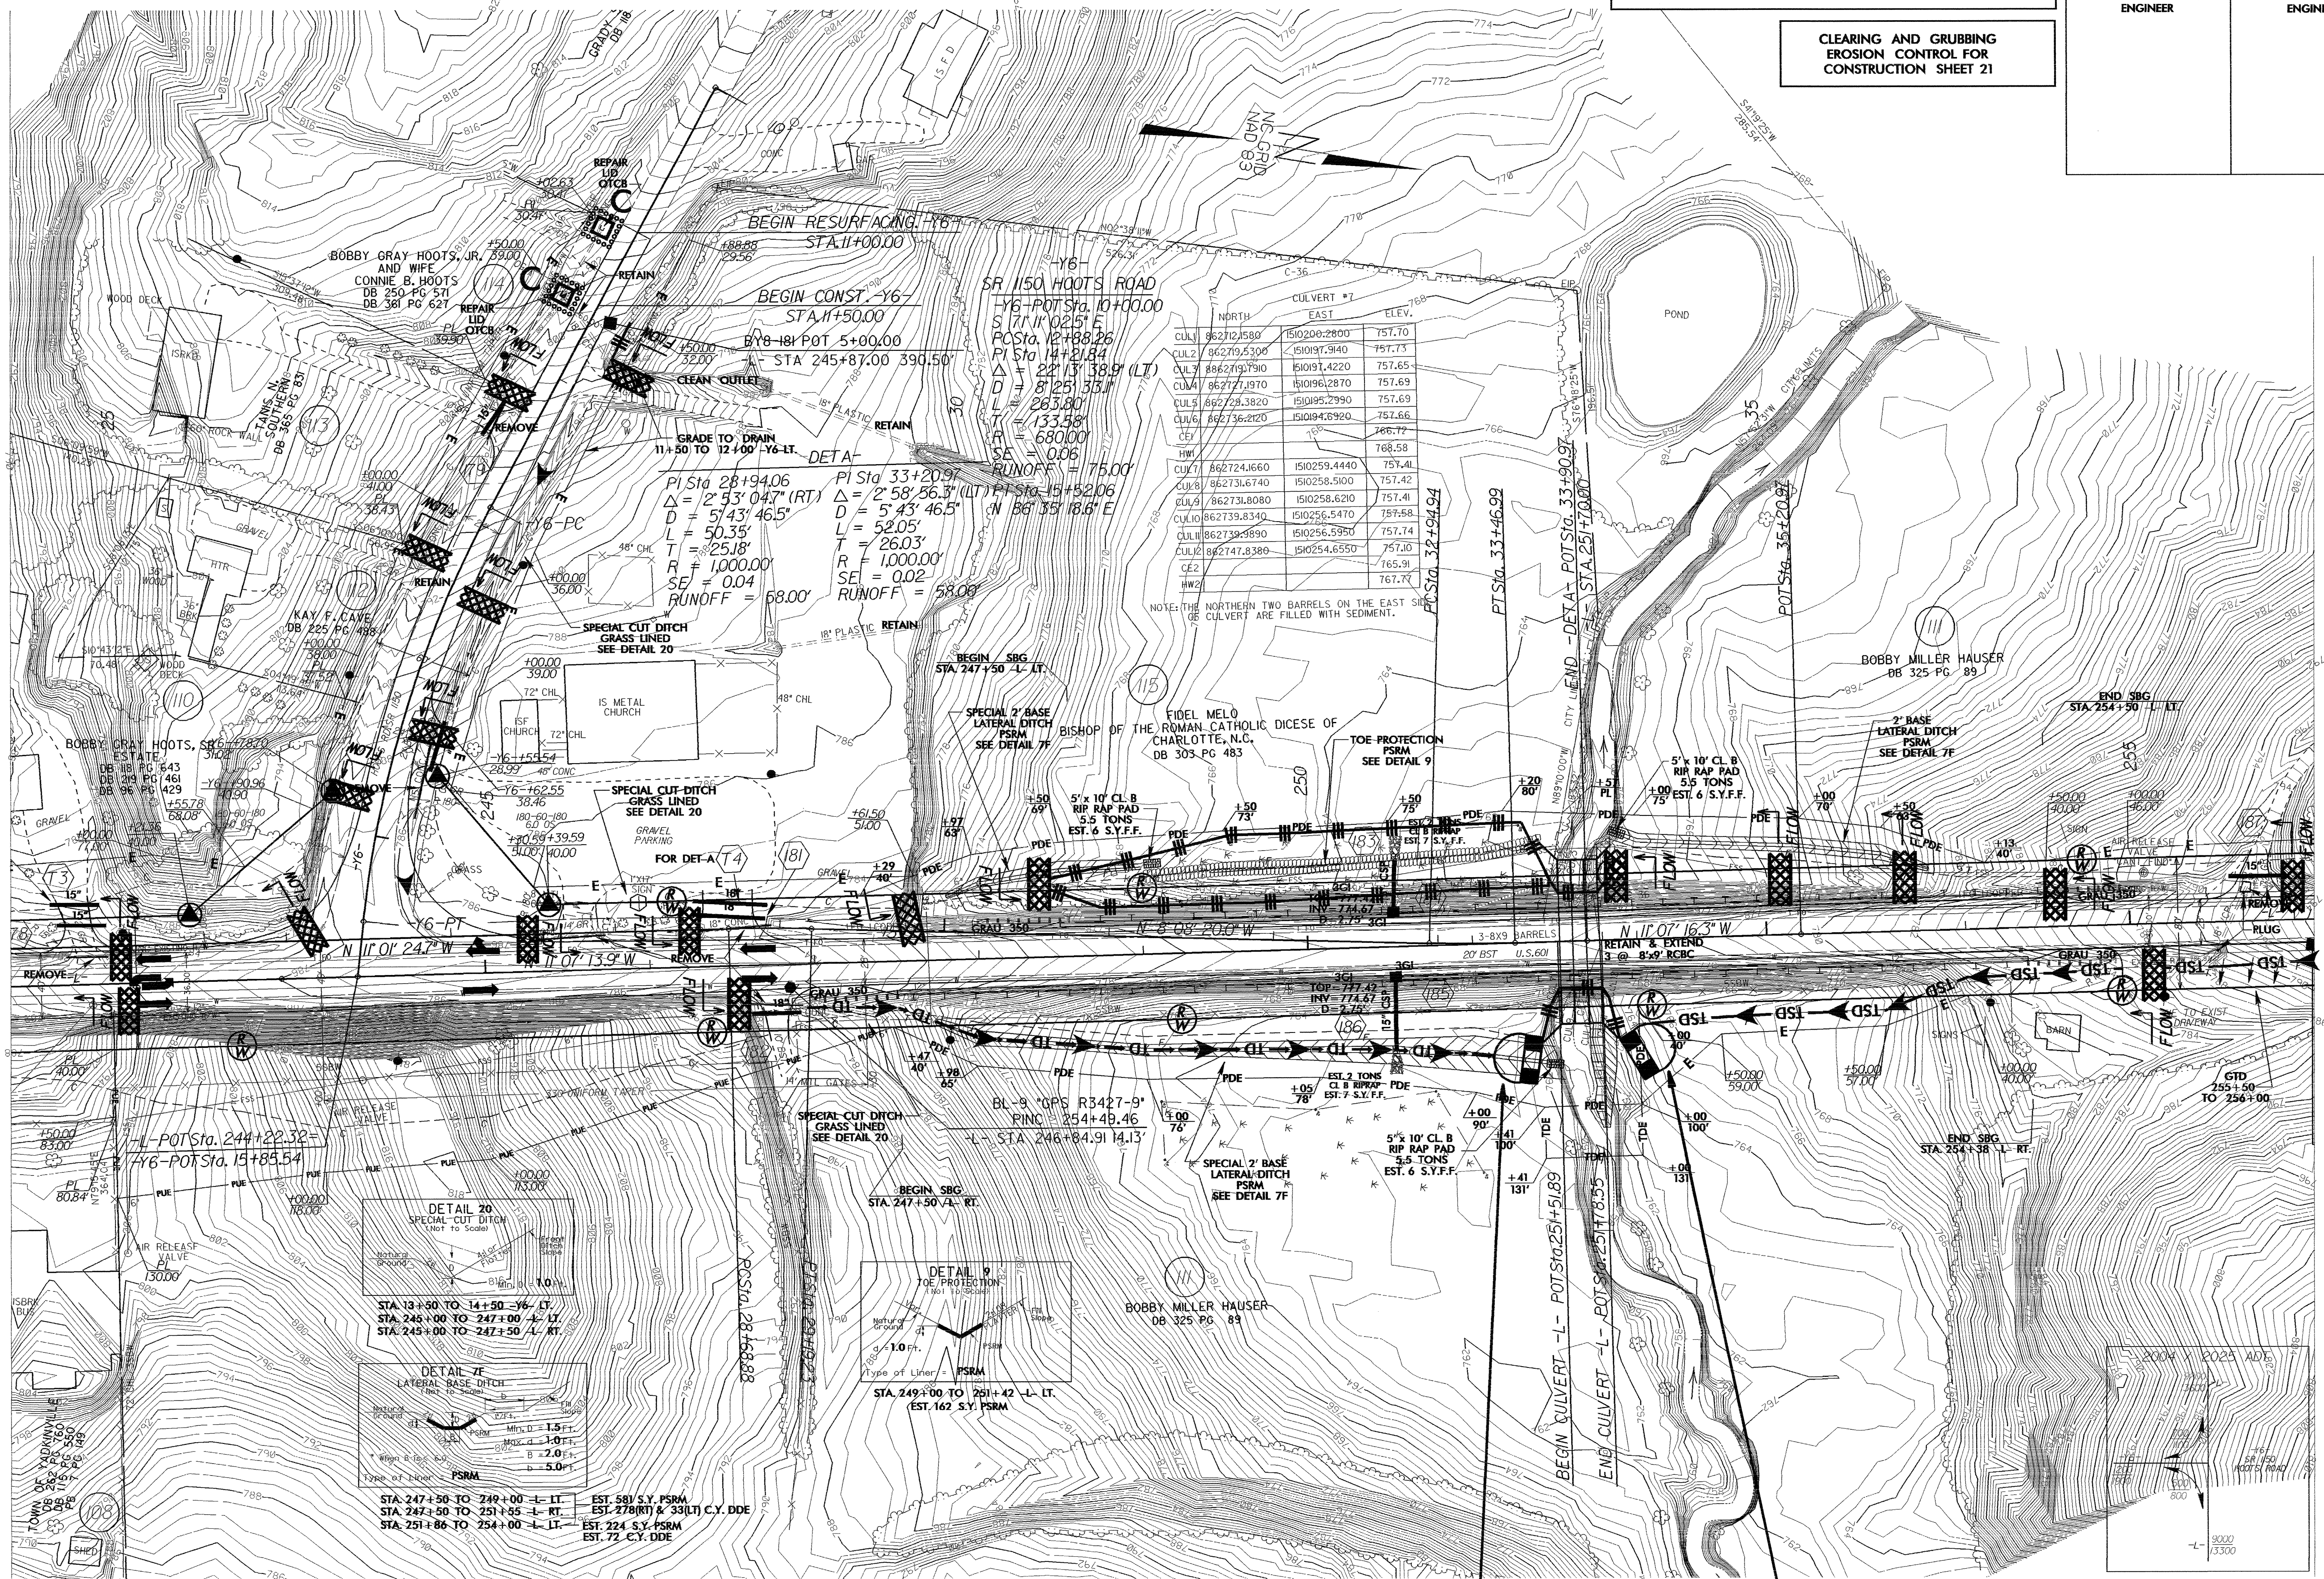

34 x 16 x 3
8' weir

23 x 11 x 3
8' weir