

7/2/59

PROJECT REFERENCE NO. R-3427	SHEET NO. EC-19/CONST.19
RW SHEET NO.	HYDRAULICS ENGINEER
ROADWAY DESIGN ENGINEER	


NOTE:  
PLACE TEMPORARY ROCK SEDIMENT DAMS TYPE-B AND TEMPORARY ROCK SILT CHECKS TYPE-A AT DRAINAGE OUTLETS.

CLEARING AND GRUBBING EROSION CONTROL FOR CONSTRUCTION SHEET 19

-L-  
PI Sta 214+70.49  
 $\Delta = 1'04"23.4" (LT)$   
 $D = 0'17"11.3"$   
 $L = 374.60'$   
 $T = 187.31'$   
 $R = 20,000.00'$   
SE = NC

MATCHLINE \*\* SEE SHEET 18 \*\*

MATCHLINE \*\* SEE SHEET 20 \*\*

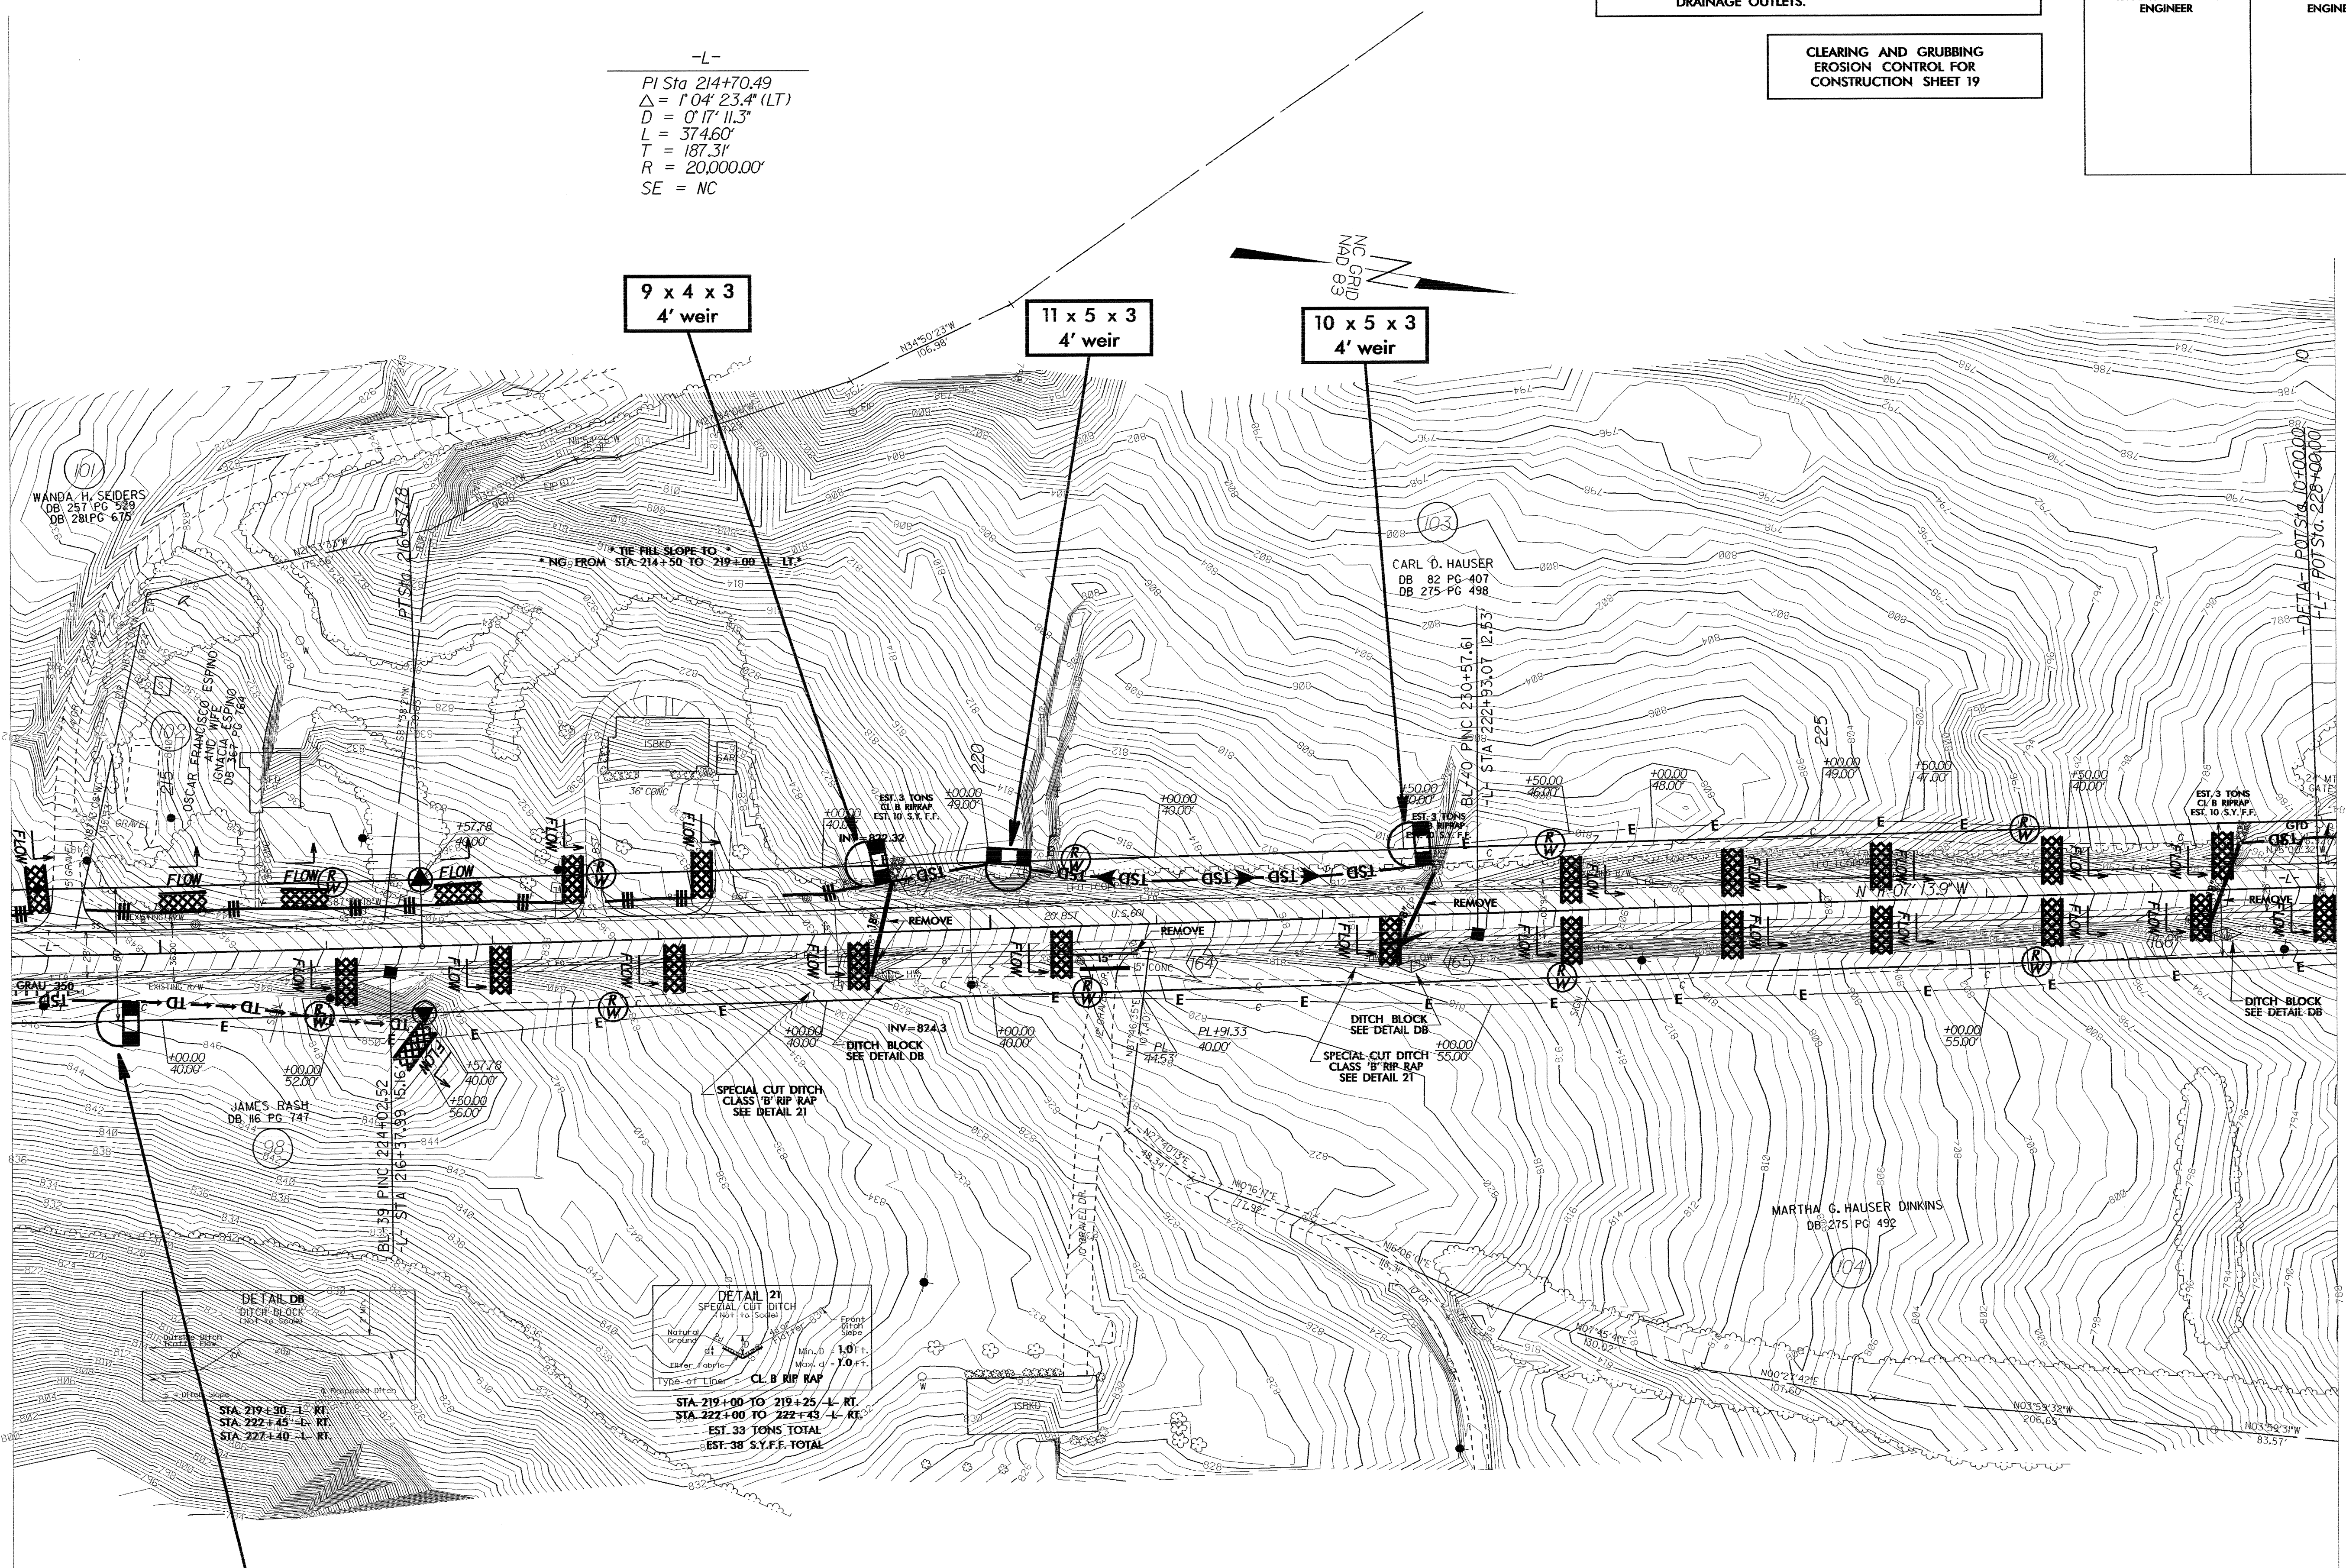

9' x 4' x 3  
4' weir

DETAIL 21  
SPECIAL CUT DITCH  
CL. B RIP RAP  
STA. 219+00 TO 219+25 -L- RT.  
STA. 222+00 TO 222+43 -L- RT.  
EST. 33 TONS TOTAL  
EST. 38 S.Y.F.F. TOTAL

DETAIL DB  
DITCH BLOCK  
STA. 219+30 -L- RT.  
STA. 222+45 -L- RT.  
STA. 227+40 -L- RT.

28-SEP-2004 14:44 R-3427-Roadway-19-3427.dwg  
DB:ashburn