


7/2/99

PROJECT REFERENCE NO.	SHEET NO.
R-3427	EC-18/CONST.18
RW SHEET NO.	
ROADWAY DESIGN ENGINEER	HYDRAULICS ENGINEER

NOTE:
PLACE TEMPORARY ROCK SEDIMENT DAMS TYPE- B AND TEMPORARY ROCK SILT CHECKS TYPE-A AT DRAINAGE OUTLETS.

CLEARING AND GRUBBING EROSION CONTROL FOR CONSTRUCTION SHEET 18


-L-
PI Sta 203+71.43
 $\Delta = 4'02''08.2''$ (LT)
 $D = 0'16''22.2''$
 $L = 1,479.13'$
 $T = 739.87'$
 $R = 21,000.00'$
SE = NC

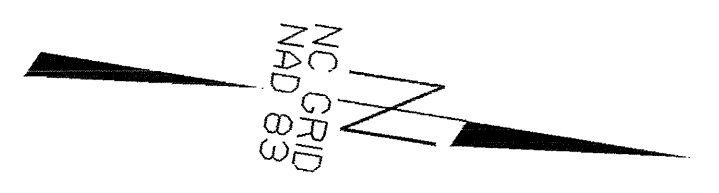

-L-
PI Sta 214+70.49
 $\Delta = 1'04''23.4''$ (LT)
 $D = 0'17''11.3''$
 $L = 374.60'$
 $T = 187.31'$
 $R = 20,000.00'$
SE = NC

MATCHLINE ** SEE SHEET 17 **

MATCHLINE ** SEE SHEET 19 **

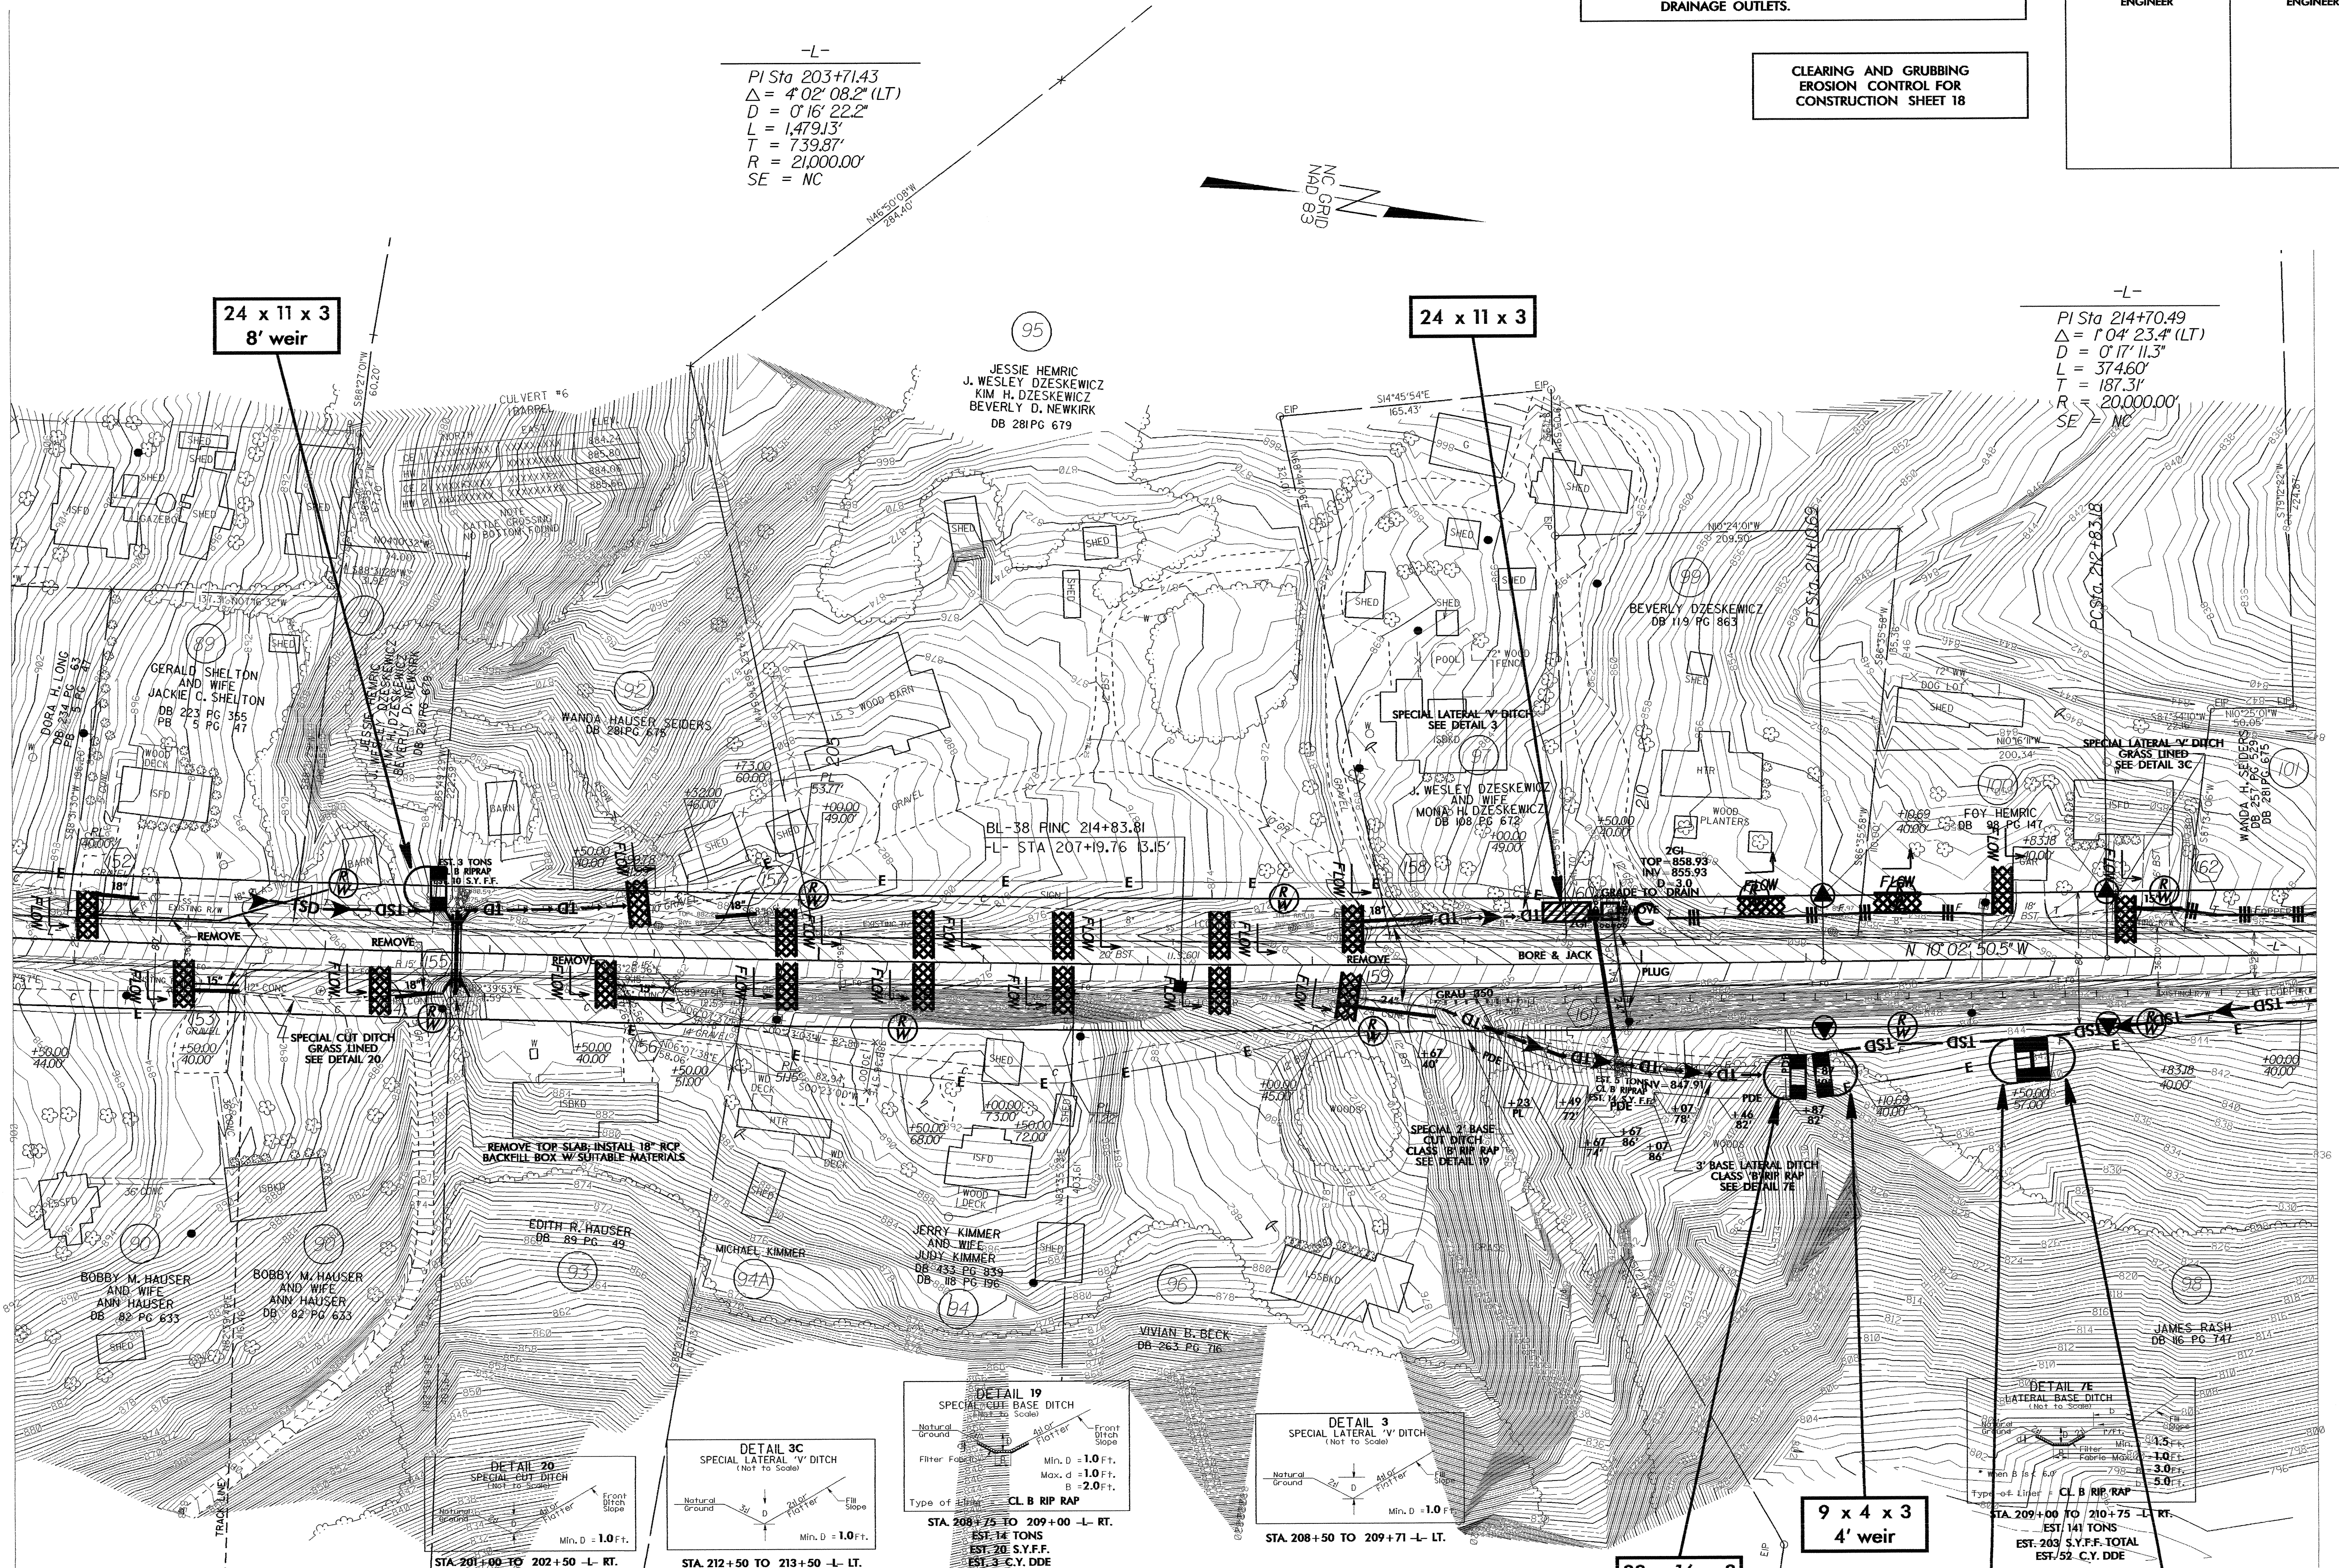

24 x 11 x 3
8' weir






24 x 11 x 3

9 x 4 x 3
4' weir

33 x 16 x 3
8' weir

10 x 5 x 3
4' weir

14 x 7 x 3
4' weir

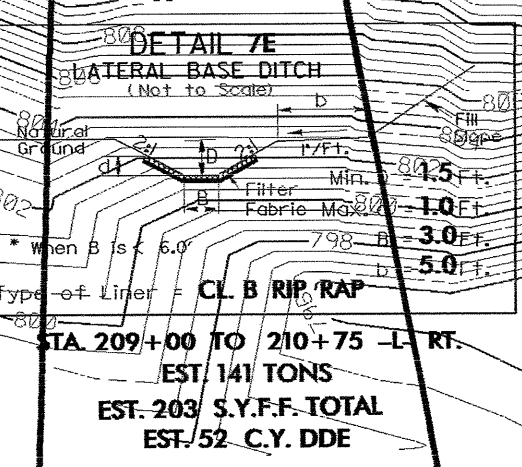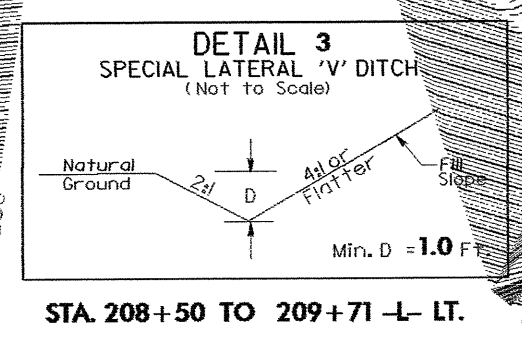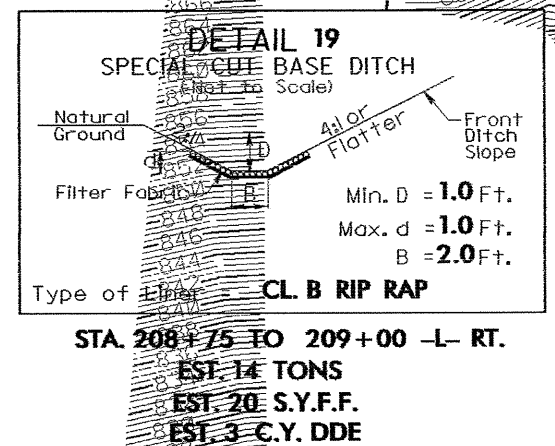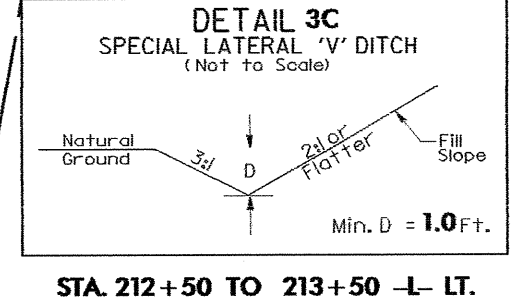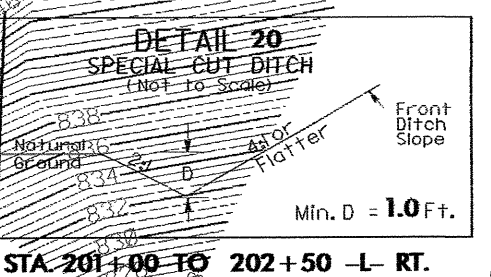

28-SEP-2004 14:41
D:\re\Nrip\cur\al\NR-3427\Roadwel\ps18-3427.psh
dbackburn