

7/2/09






PROJECT REFERENCE NO.	SHEET NO.
R-3427	EC-17/CONST.17
RW SHEET NO.	
ROADWAY DESIGN ENGINEER	HYDRAULICS ENGINEER

NOTE:
PLACE TEMPORARY ROCK SEDIMENT DAMS TYPE-B AND TEMPORARY ROCK SILT CHECKS TYPE-A AT DRAINAGE OUTLETS.

CLEARING AND GRUBBING
EROSION CONTROL FOR
CONSTRUCTION SHEET 17

MATCHLINE ** SEE SHEET 16 **

MATCHLINE ** SEE SHEET 18 **

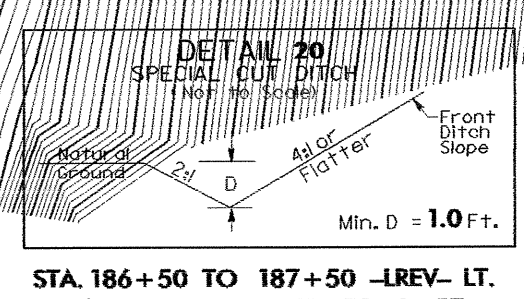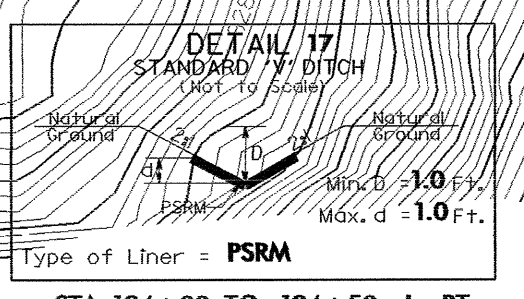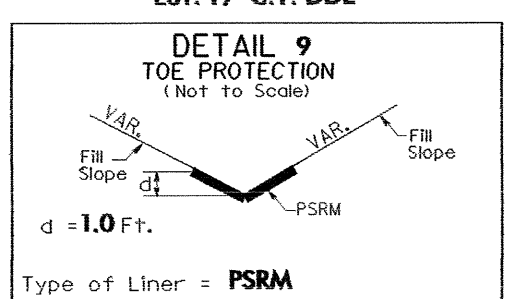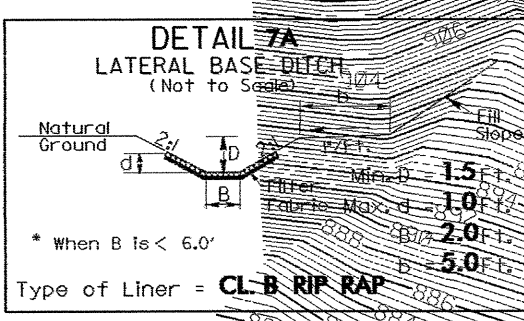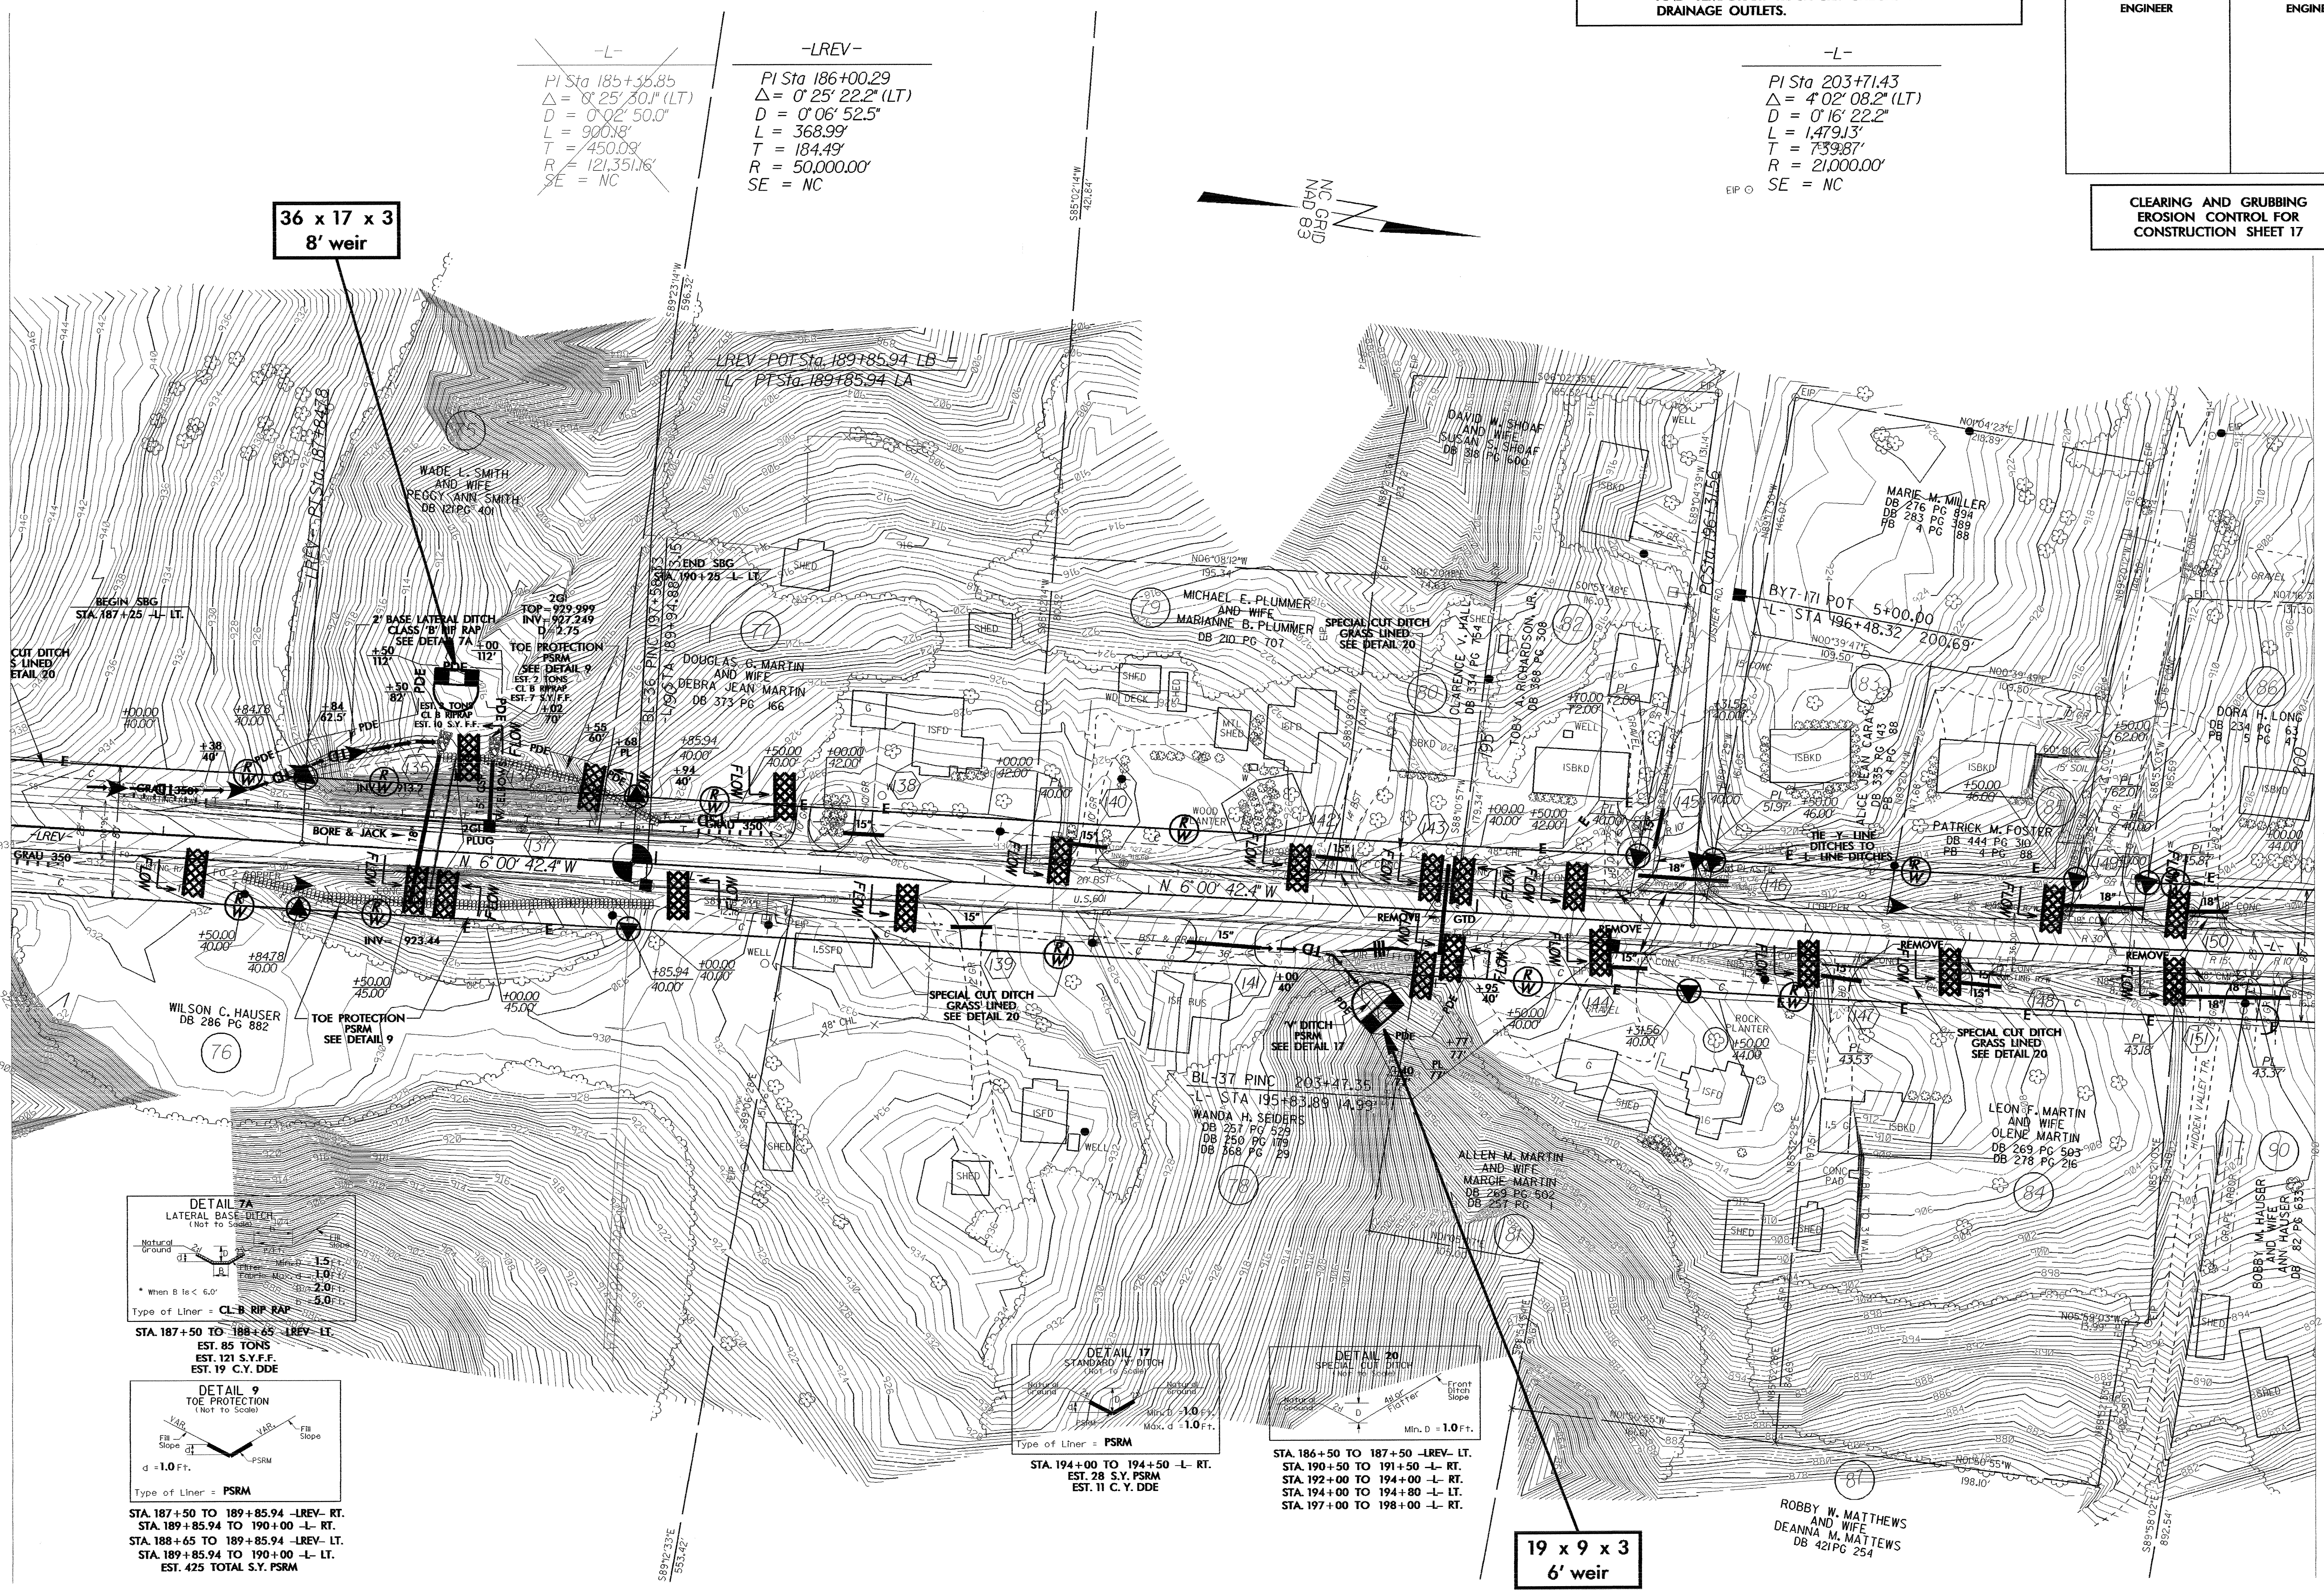

08-SEP-2004 14:37 R-3427 (Roadway) ps17-3427.dwg
bbj@eckburn.com