





PROJECT REFERENCE NO. R-3427	SHEET NO. EC-13/CONST13
R/W SHEET NO.	HYDRAULICS ENGINEER
ROADWAY DESIGN ENGINEER	

NOTE: PLACE TEMPORARY ROCK SEDIMENT DAMS TYPE-B AND TEMPORARY ROCK SILT CHECKS TYPE-A AT DRAINAGE OUTLETS.

CLEARING AND GRUBBING EROSION CONTROL FOR CONSTRUCTION SHEET 13

MATCHLINE \*\* SEE SHEET 12 \*\*

MATCHLINE \*\* SEE SHEET 14 \*\*

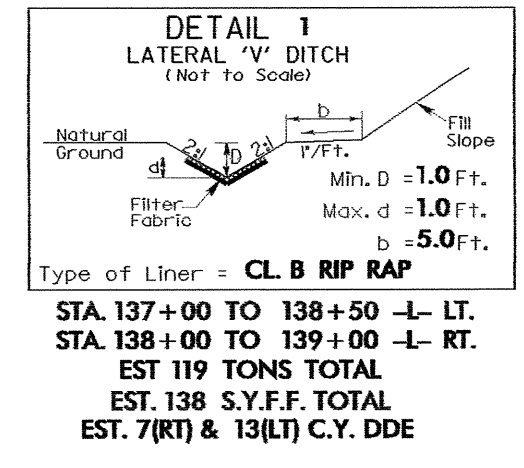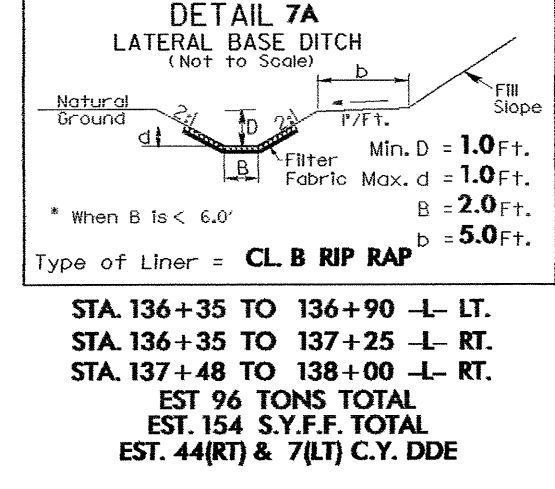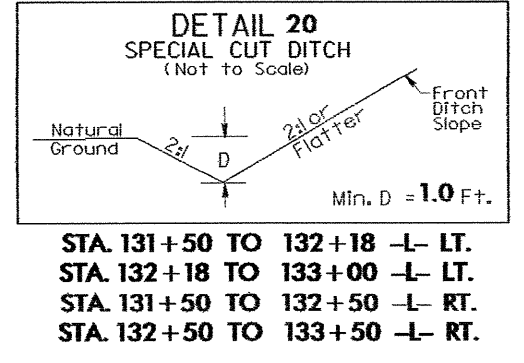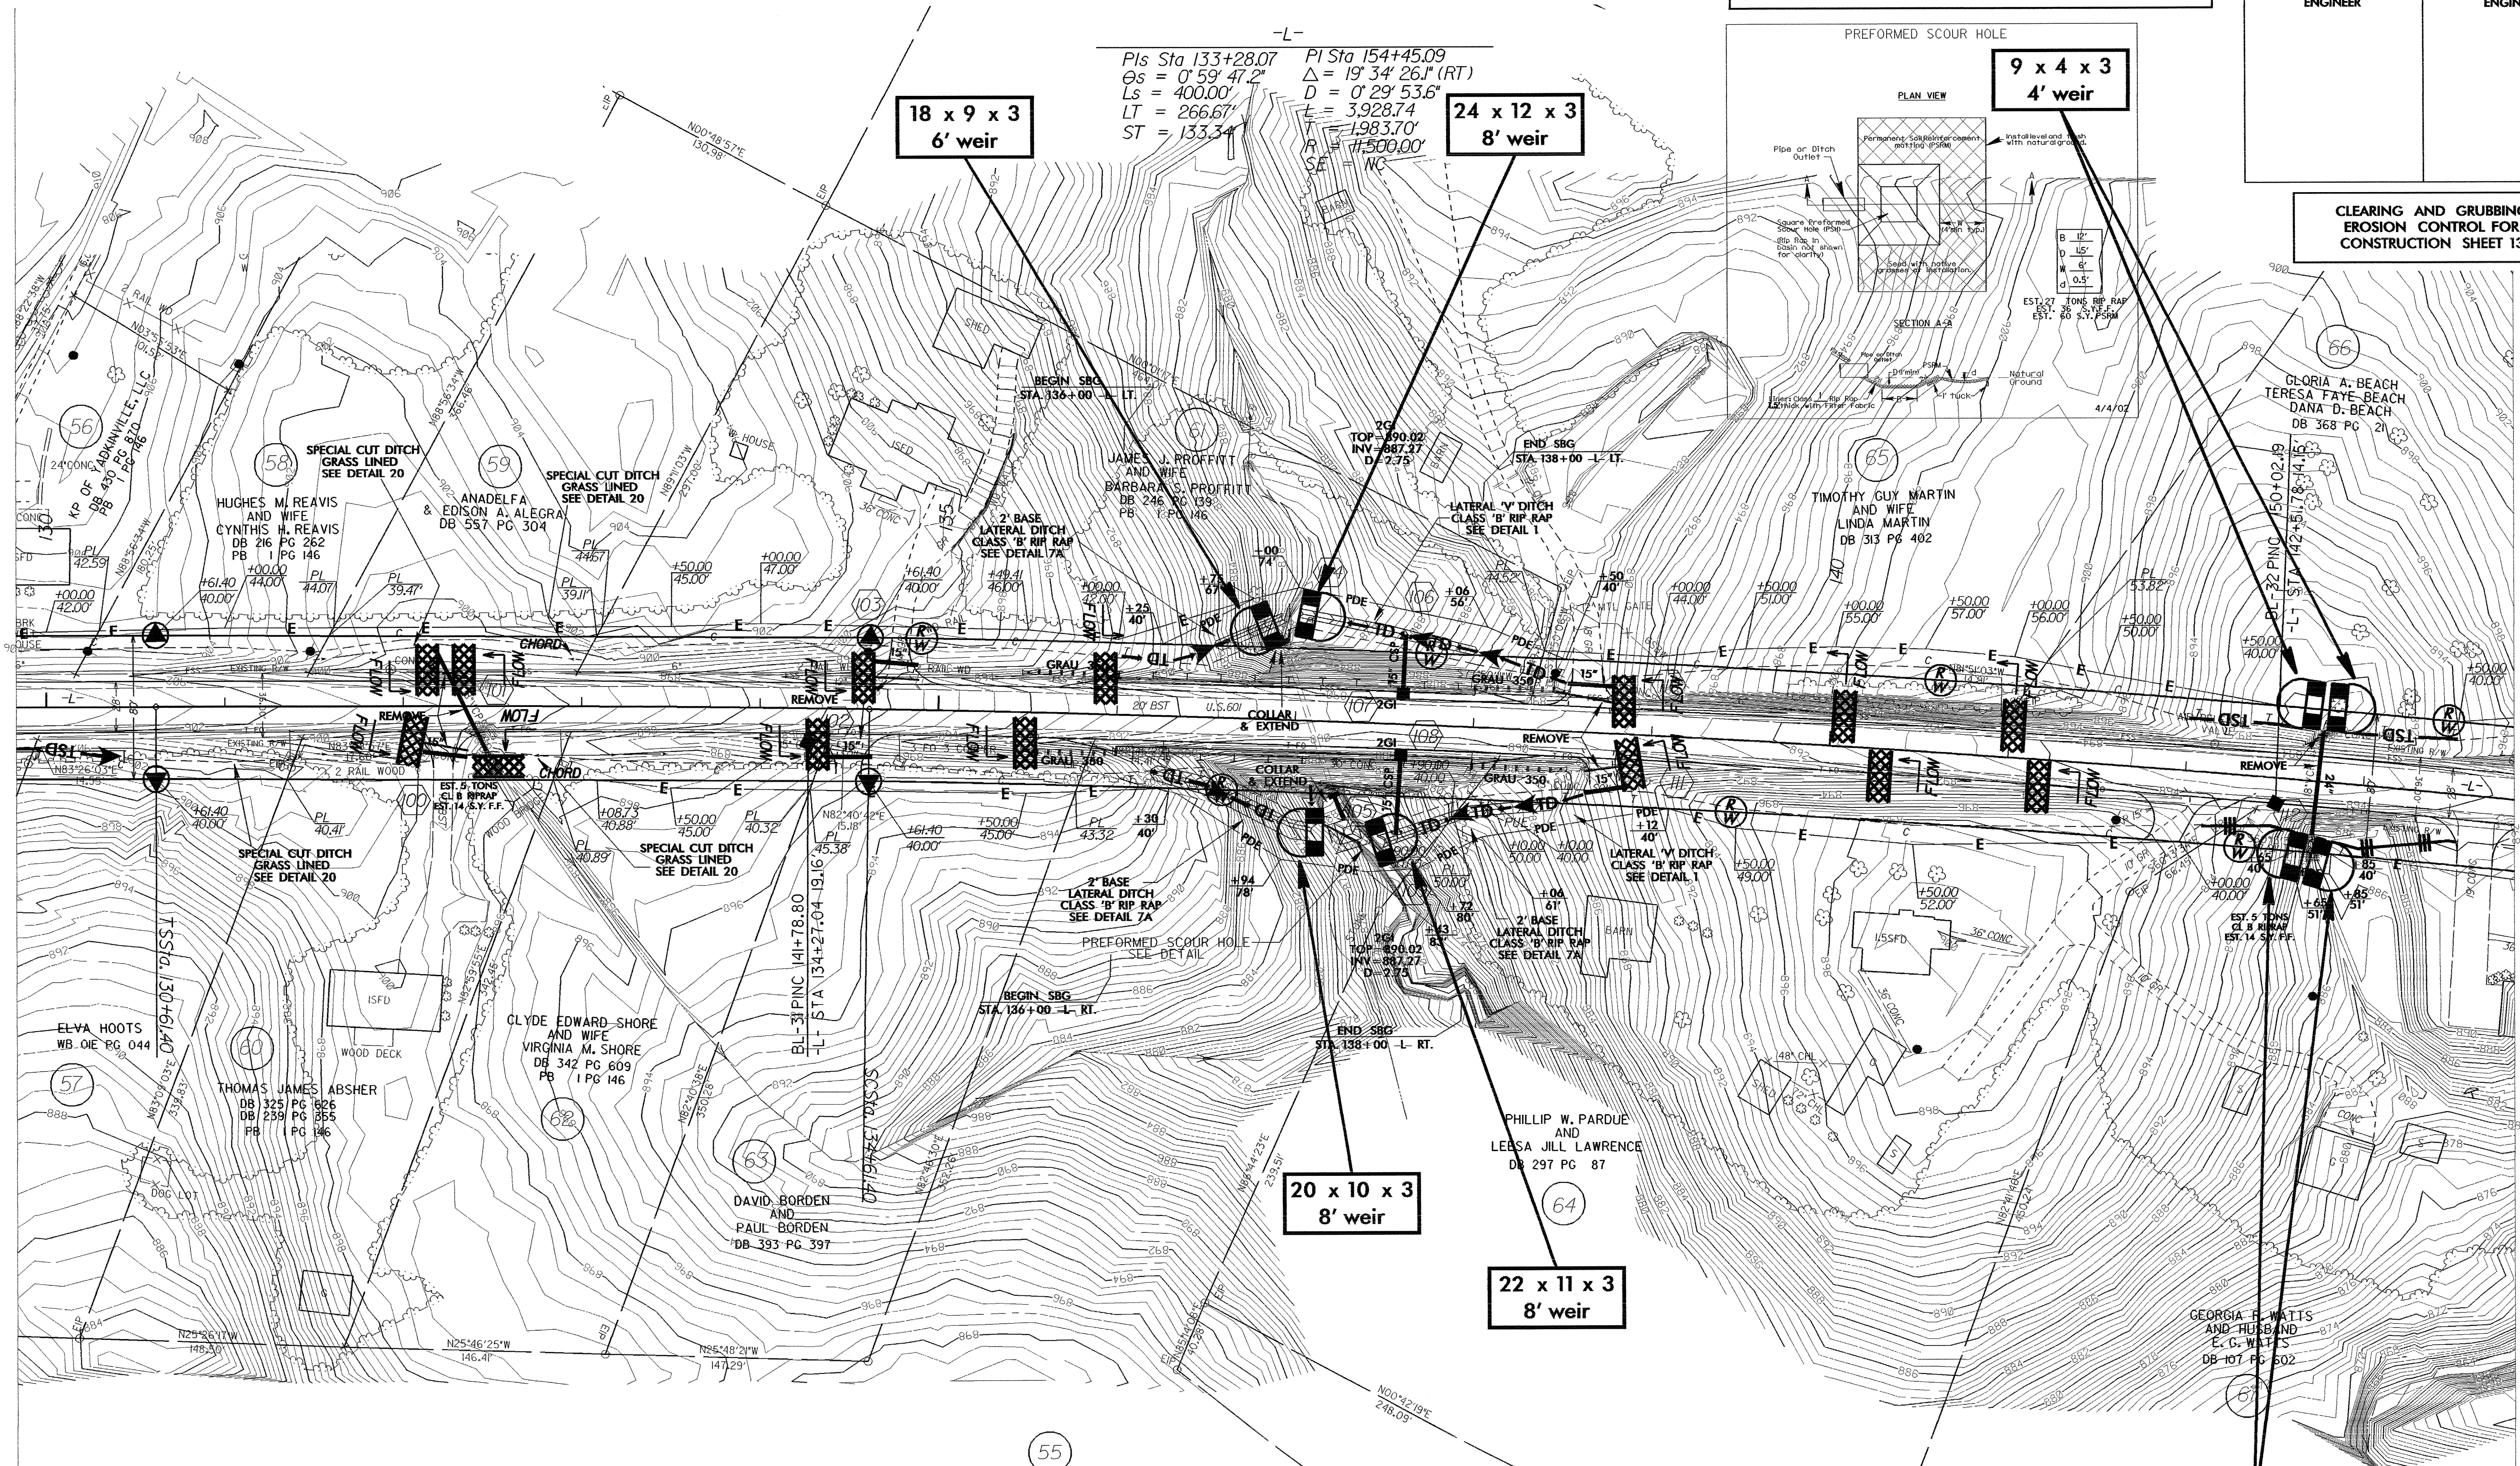

55  
SILAS A. HOOTS  
AND WIFE  
MYRTLE HOOTS  
DB 82 PG 331  
94 E 163

28-SEP-2004 14:10  
D:\re\1\tp\09\01\3427\Road\ec\13\3427.dwg  
B:\sc\burn

58° 22' 35\"/>