

7/12/99








PROJECT REFERENCE NO.		SHEET NO.	
R-3427		EC-4/CONST.5	
RW SHEET NO.			
ROADWAY DESIGN ENGINEER		HYDRAULICS ENGINEER	

NOTE:
PLACE TEMPORARY ROCK SEDIMENT DAMS TYPE-B
AND TEMPORARY ROCK SILT CHECKS TYPE-A AT
DRAINAGE OUTLETS.

CLEARING AND GRUBBING
EROSION CONTROL FOR
CONSTRUCTION SHEET 5

MATCHLINE ** SEE SHEET 4 **

MATCHLINE ** SEE SHEET 6 **

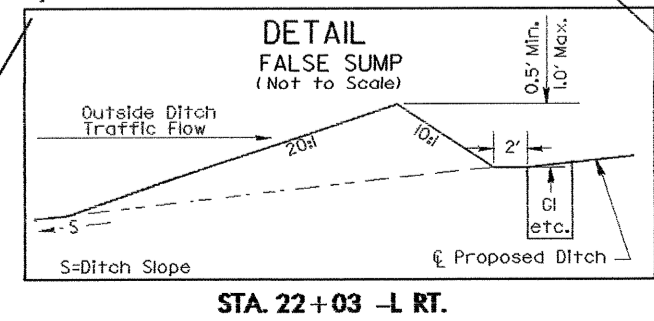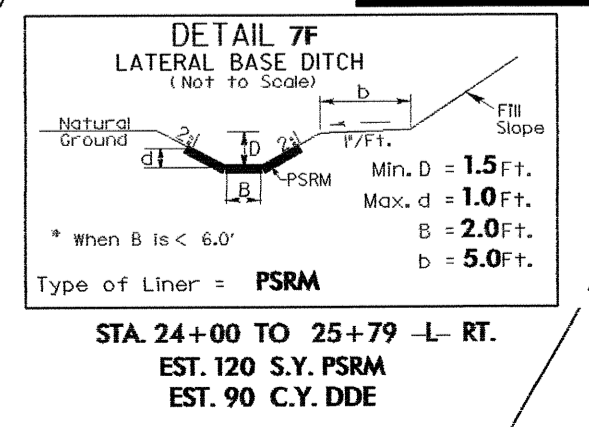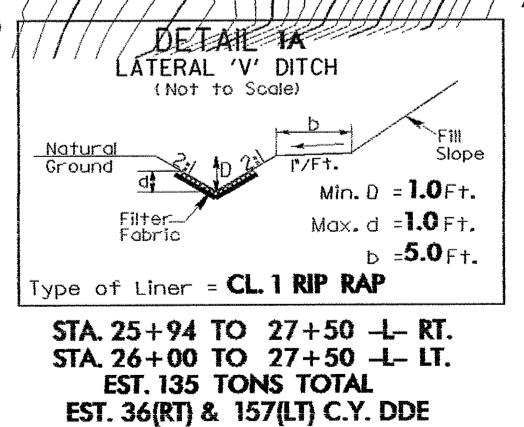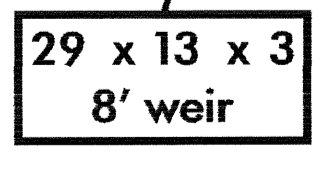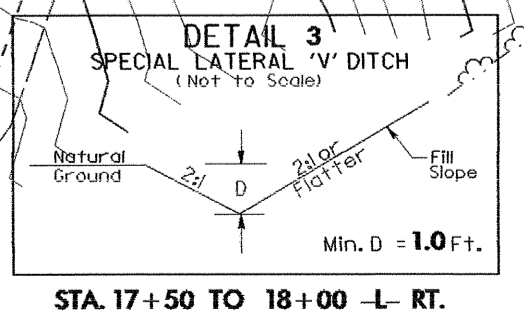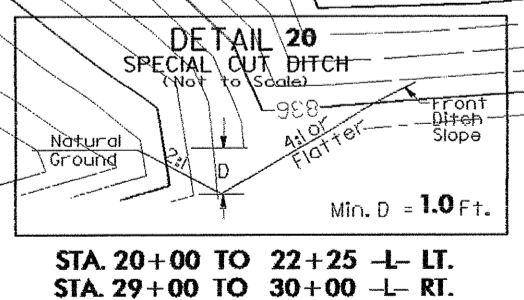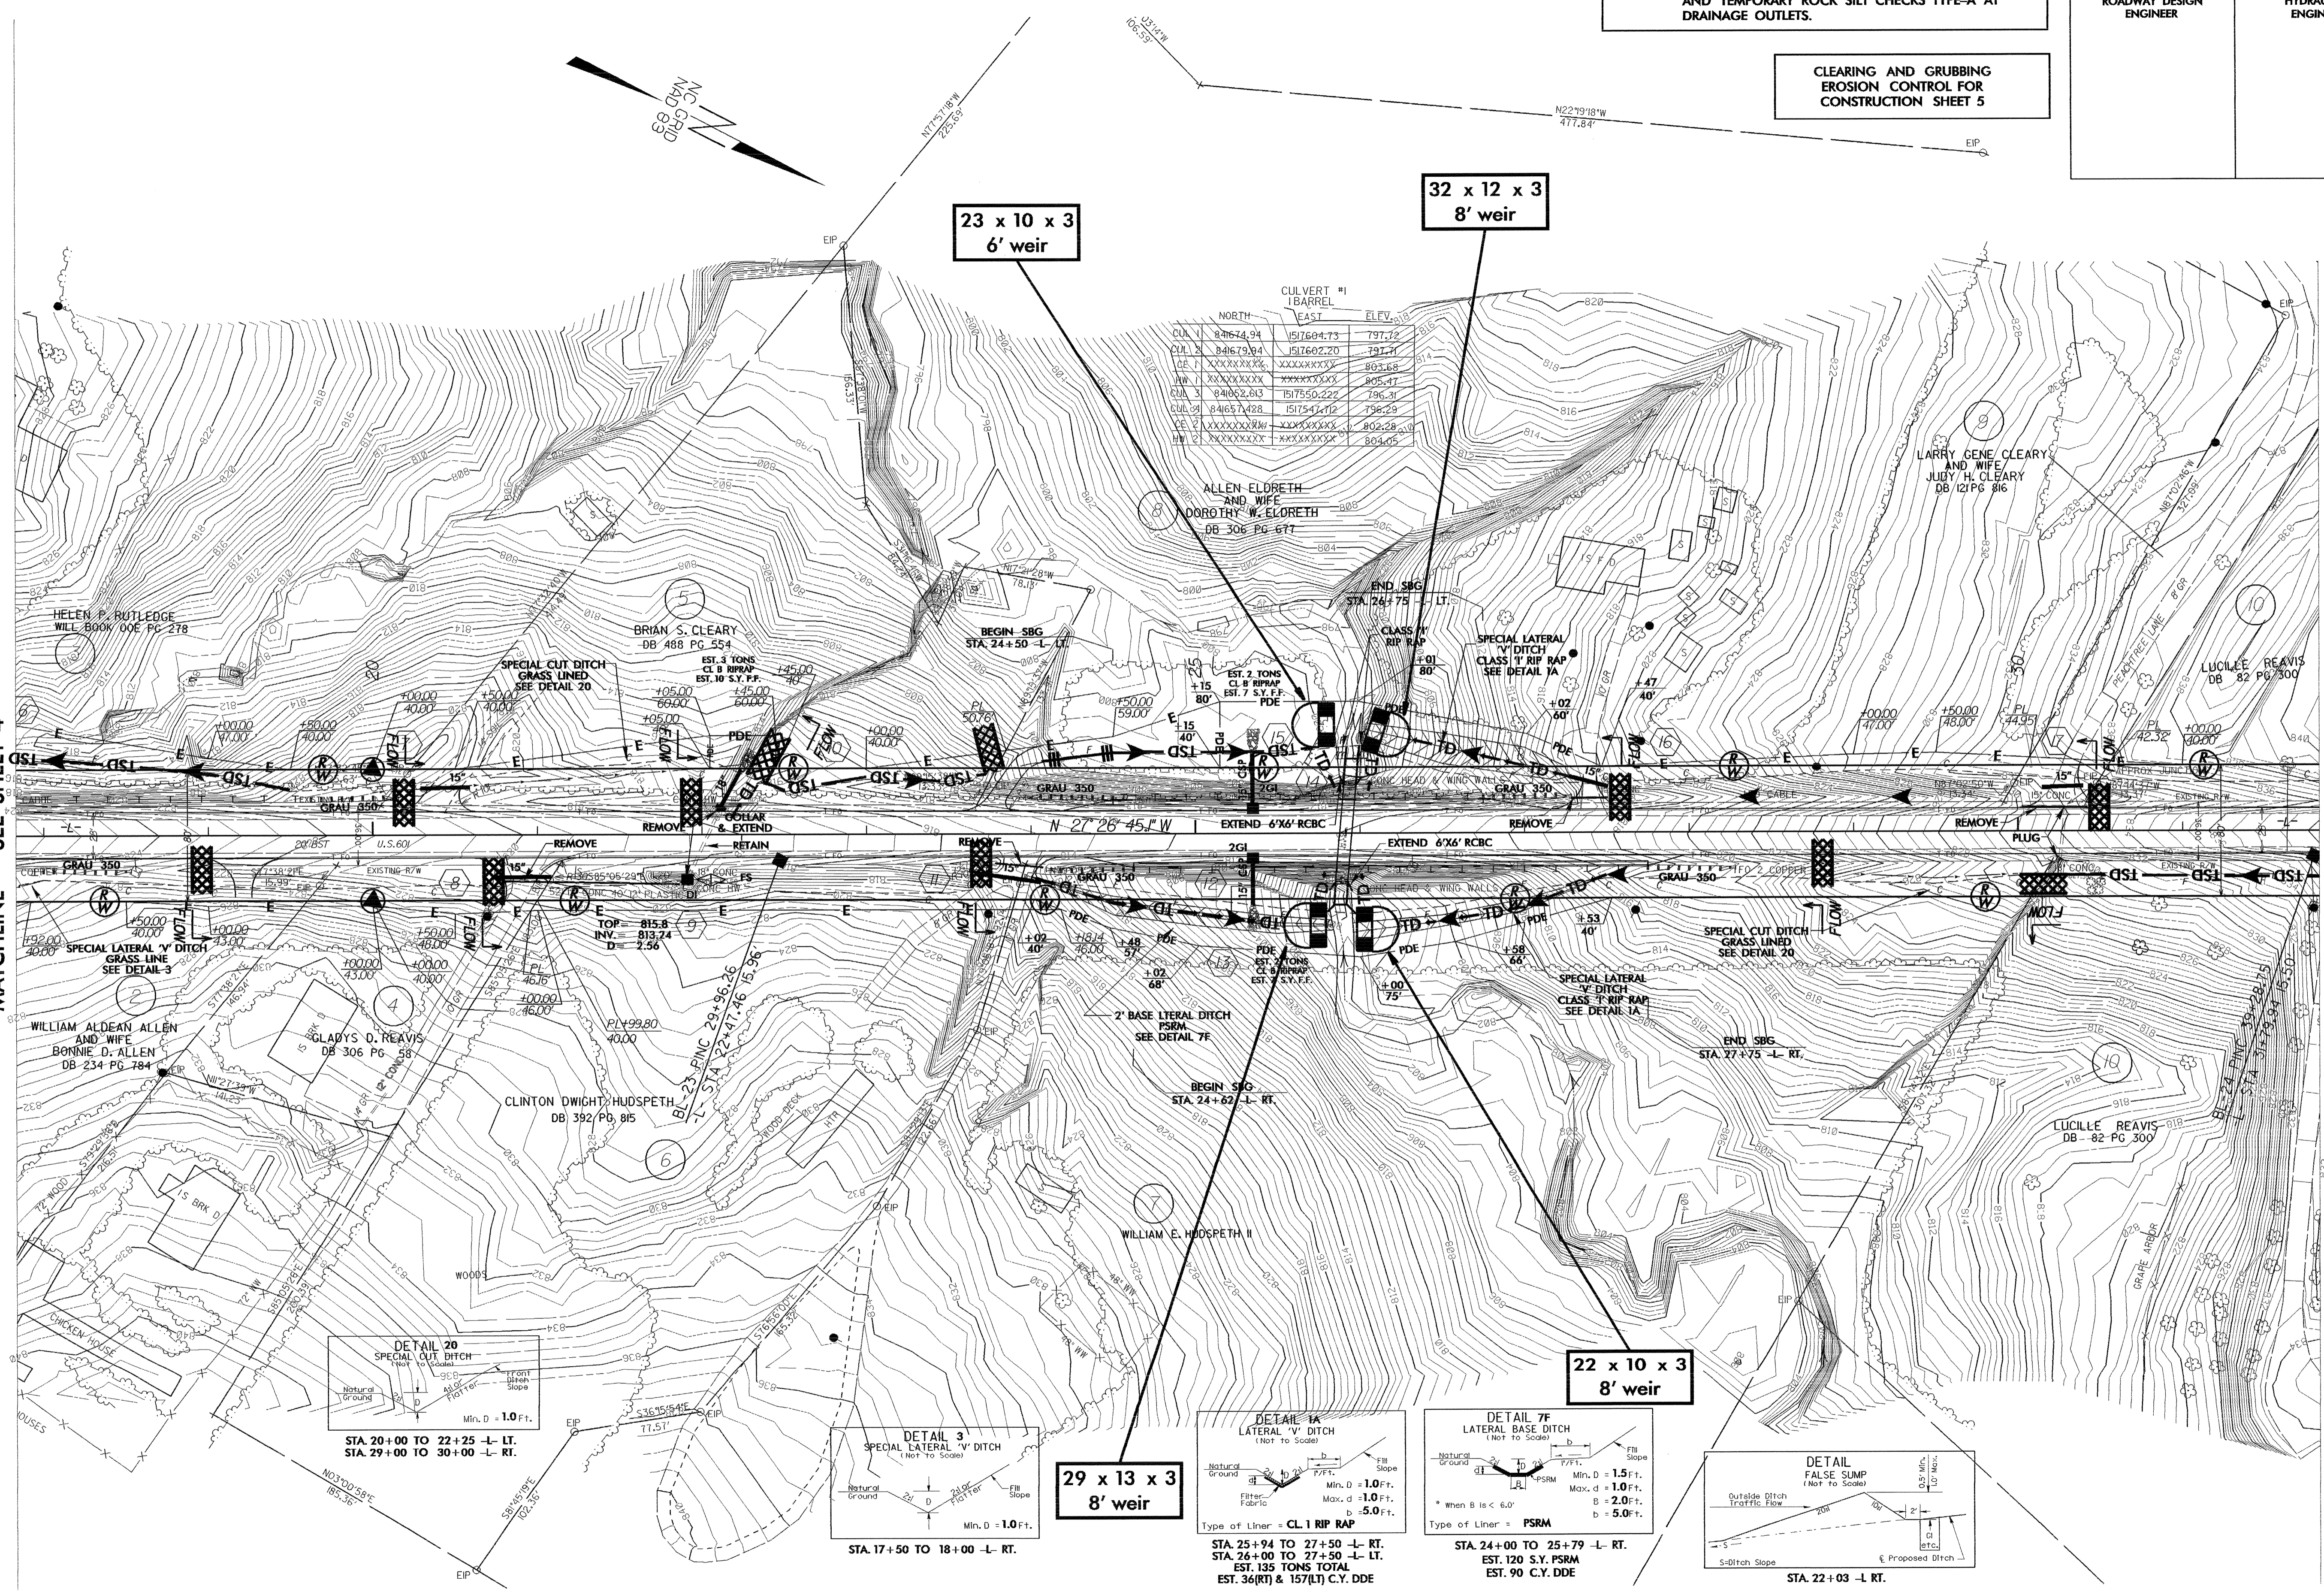

28-SEP-2004 13:36
C:\pva\pva-u-01\R-3427\Roadway\ps5r-3427.est
E:\backburn