

18+00  
 +0.4367%  $\Delta$  -0.4080%  
 P.I. STA. 18+00.00  
 ELEV. 5.270  
 V.C. 200.00

F.A. PROJECT No. BRSTP-264(26)

NOTES

ASSUMED LIVE LOAD = HS-20 OR ALTERNATE LOADING.  
 FOR OTHER DESIGN DATA AND GENERAL NOTES, SEE SHEET SN.  
 FOR EROSION CONTROL MEASURES SEE EROSION CONTROL PLANS.

THIS BRIDGE HAS BEEN DESIGNED BY THE STRENGTH DESIGN METHOD AS SPECIFIED IN AASHTO STANDARD SPECIFICATIONS.

AFTER SERVING AS A TEMPORARY STRUCTURE THE EXISTING STRUCTURE CONSISTING OF 4 SPANS @ 8'-6" WITH 26.1 FOOT CLEAR ROADWAY WIDTH AND REINFORCED CONCRETE FLOOR WITH TIMBER JOISTS ON REINFORCED CONCRETE CAPS ON TIMBER PILES (END BENTS AND BENT No. 2) AND TIMBER CAPS ON TIMBER PILES (BENTS No. 1 AND No. 3) AND LOCATED AT PROPOSED STRUCTURE SHALL BE REMOVED IN STAGES. THE EXISTING BRIDGE IS PRESENTLY NOT POSTED FOR LOAD LIMIT. SHOULD THE STRUCTURAL INTEGRITY OF THE BRIDGE DETERIORATE DURING CONSTRUCTION OF THE PROPOSED STRUCTURE, A LOAD LIMIT MAY BE POSTED AND MAY BE REDUCED AS FOUND NECESSARY DURING THE LIFE OF THE PROJECT.

REMOVAL OF THE EXISTING BRIDGE SHALL BE PERFORMED SO AS NOT TO ALLOW DEBRIS TO FALL INTO THE WATER. THE CONTRACTOR SHALL REMOVE THE BRIDGE AND SUBMIT PLANS FOR DEMOLITION IN ACCORDANCE WITH ARTICLE 402-2 OF THE STANDARD SPECIFICATIONS.


THE MATERIAL SHOWN IN THE CROSS-HATCHED AREA SHALL BE EXCAVATED FOR A DISTANCE OF 28.0 FT. EACH SIDE OF CENTERLINE ROADWAY AS DIRECTED BY THE ENGINEER. THIS WORK WILL BE PAID FOR AT THE CONTRACT LUMP SUM PRICE FOR UNCLASSIFIED STRUCTURE EXCAVATION.

THE SUBSTRUCTURE OF THE EXISTING BRIDGE INDICATED ON THE PLANS IS FROM THE BEST INFORMATION AVAILABLE. SINCE THIS INFORMATION IS SHOWN FOR THE CONVENIENCE OF THE CONTRACTOR, THE CONTRACTOR SHALL HAVE NO CLAIM WHATSOEVER AGAINST THE DEPARTMENT OF TRANSPORTATION FOR ANY DELAYS OR ADDITIONAL COST INCURRED BASED ON DIFFERENCES BETWEEN THE EXISTING BRIDGE SUBSTRUCTURE SHOWN ON THE PLANS AND THE ACTUAL CONDITIONS AT THE PROJECT SITE.


FOR LIMITS OF TEMPORARY SHORING FOR MAINTENANCE OF TRAFFIC, SEE TRAFFIC CONTROL PLANS. FOR PAY ITEM FOR TEMPORARY SHORING FOR MAINTENANCE OF TRAFFIC, SEE ROADWAY PLANS.

FOR ADDITIONAL NOTES, SEE SHEET 4 OF 4

10  
5  
0  
-5  
-10

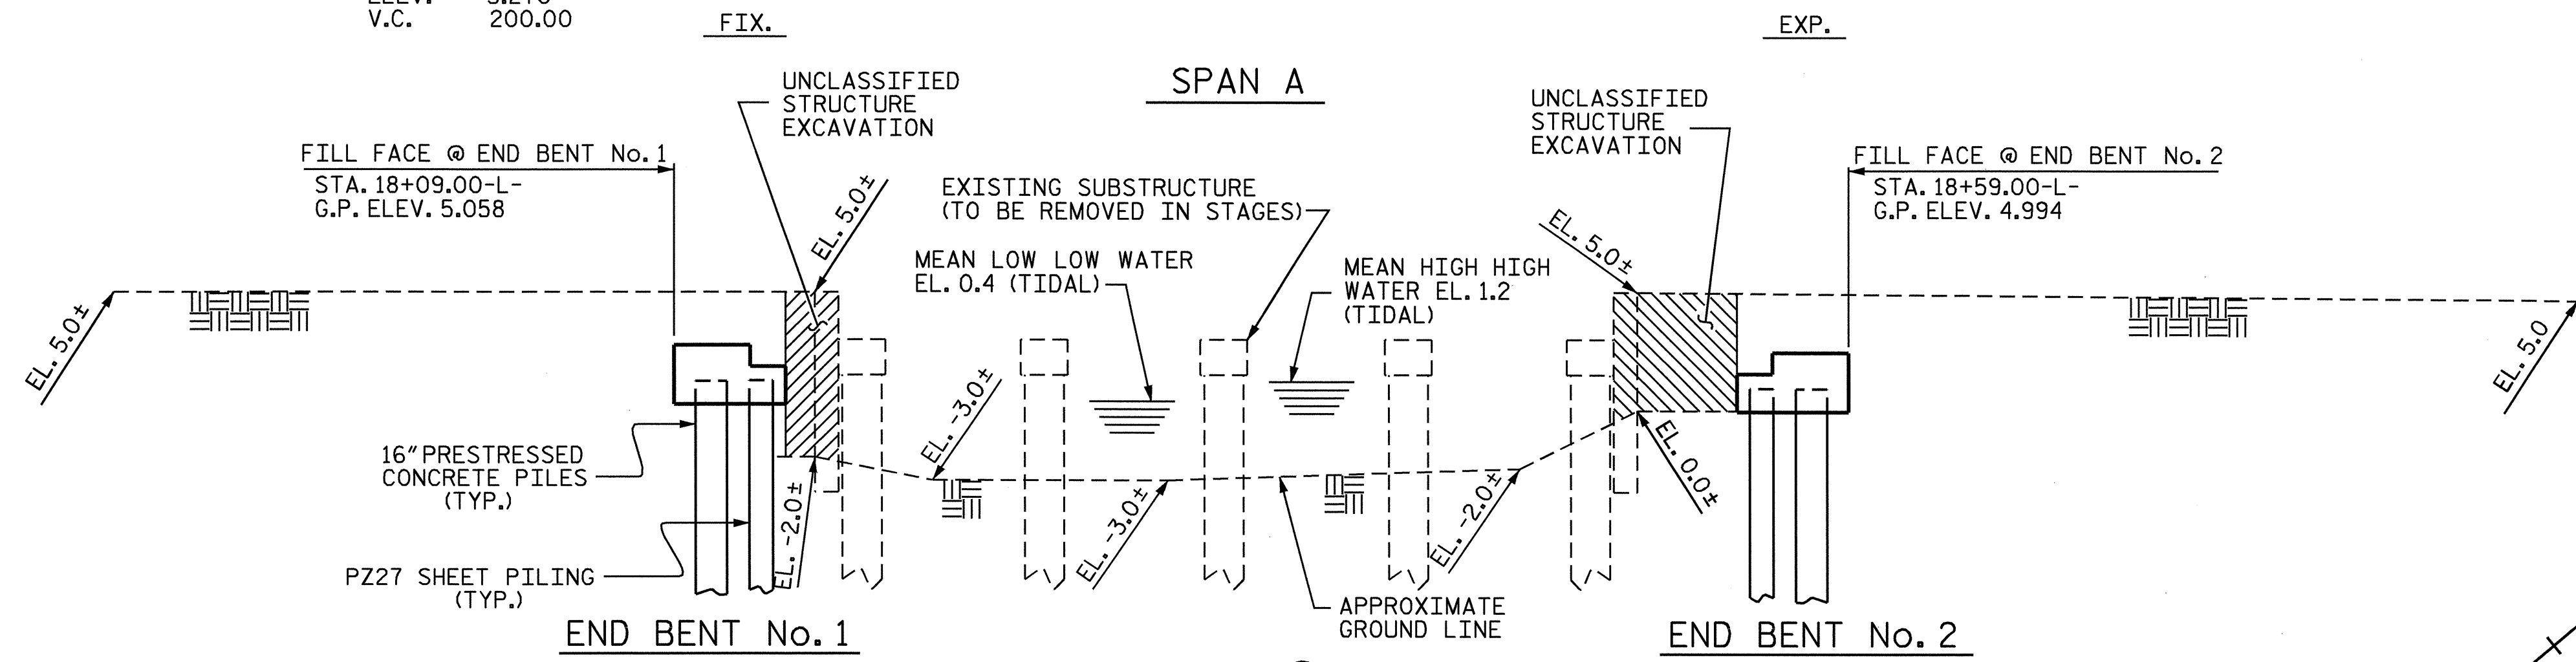

SECTION ALONG C SURVEY -L-

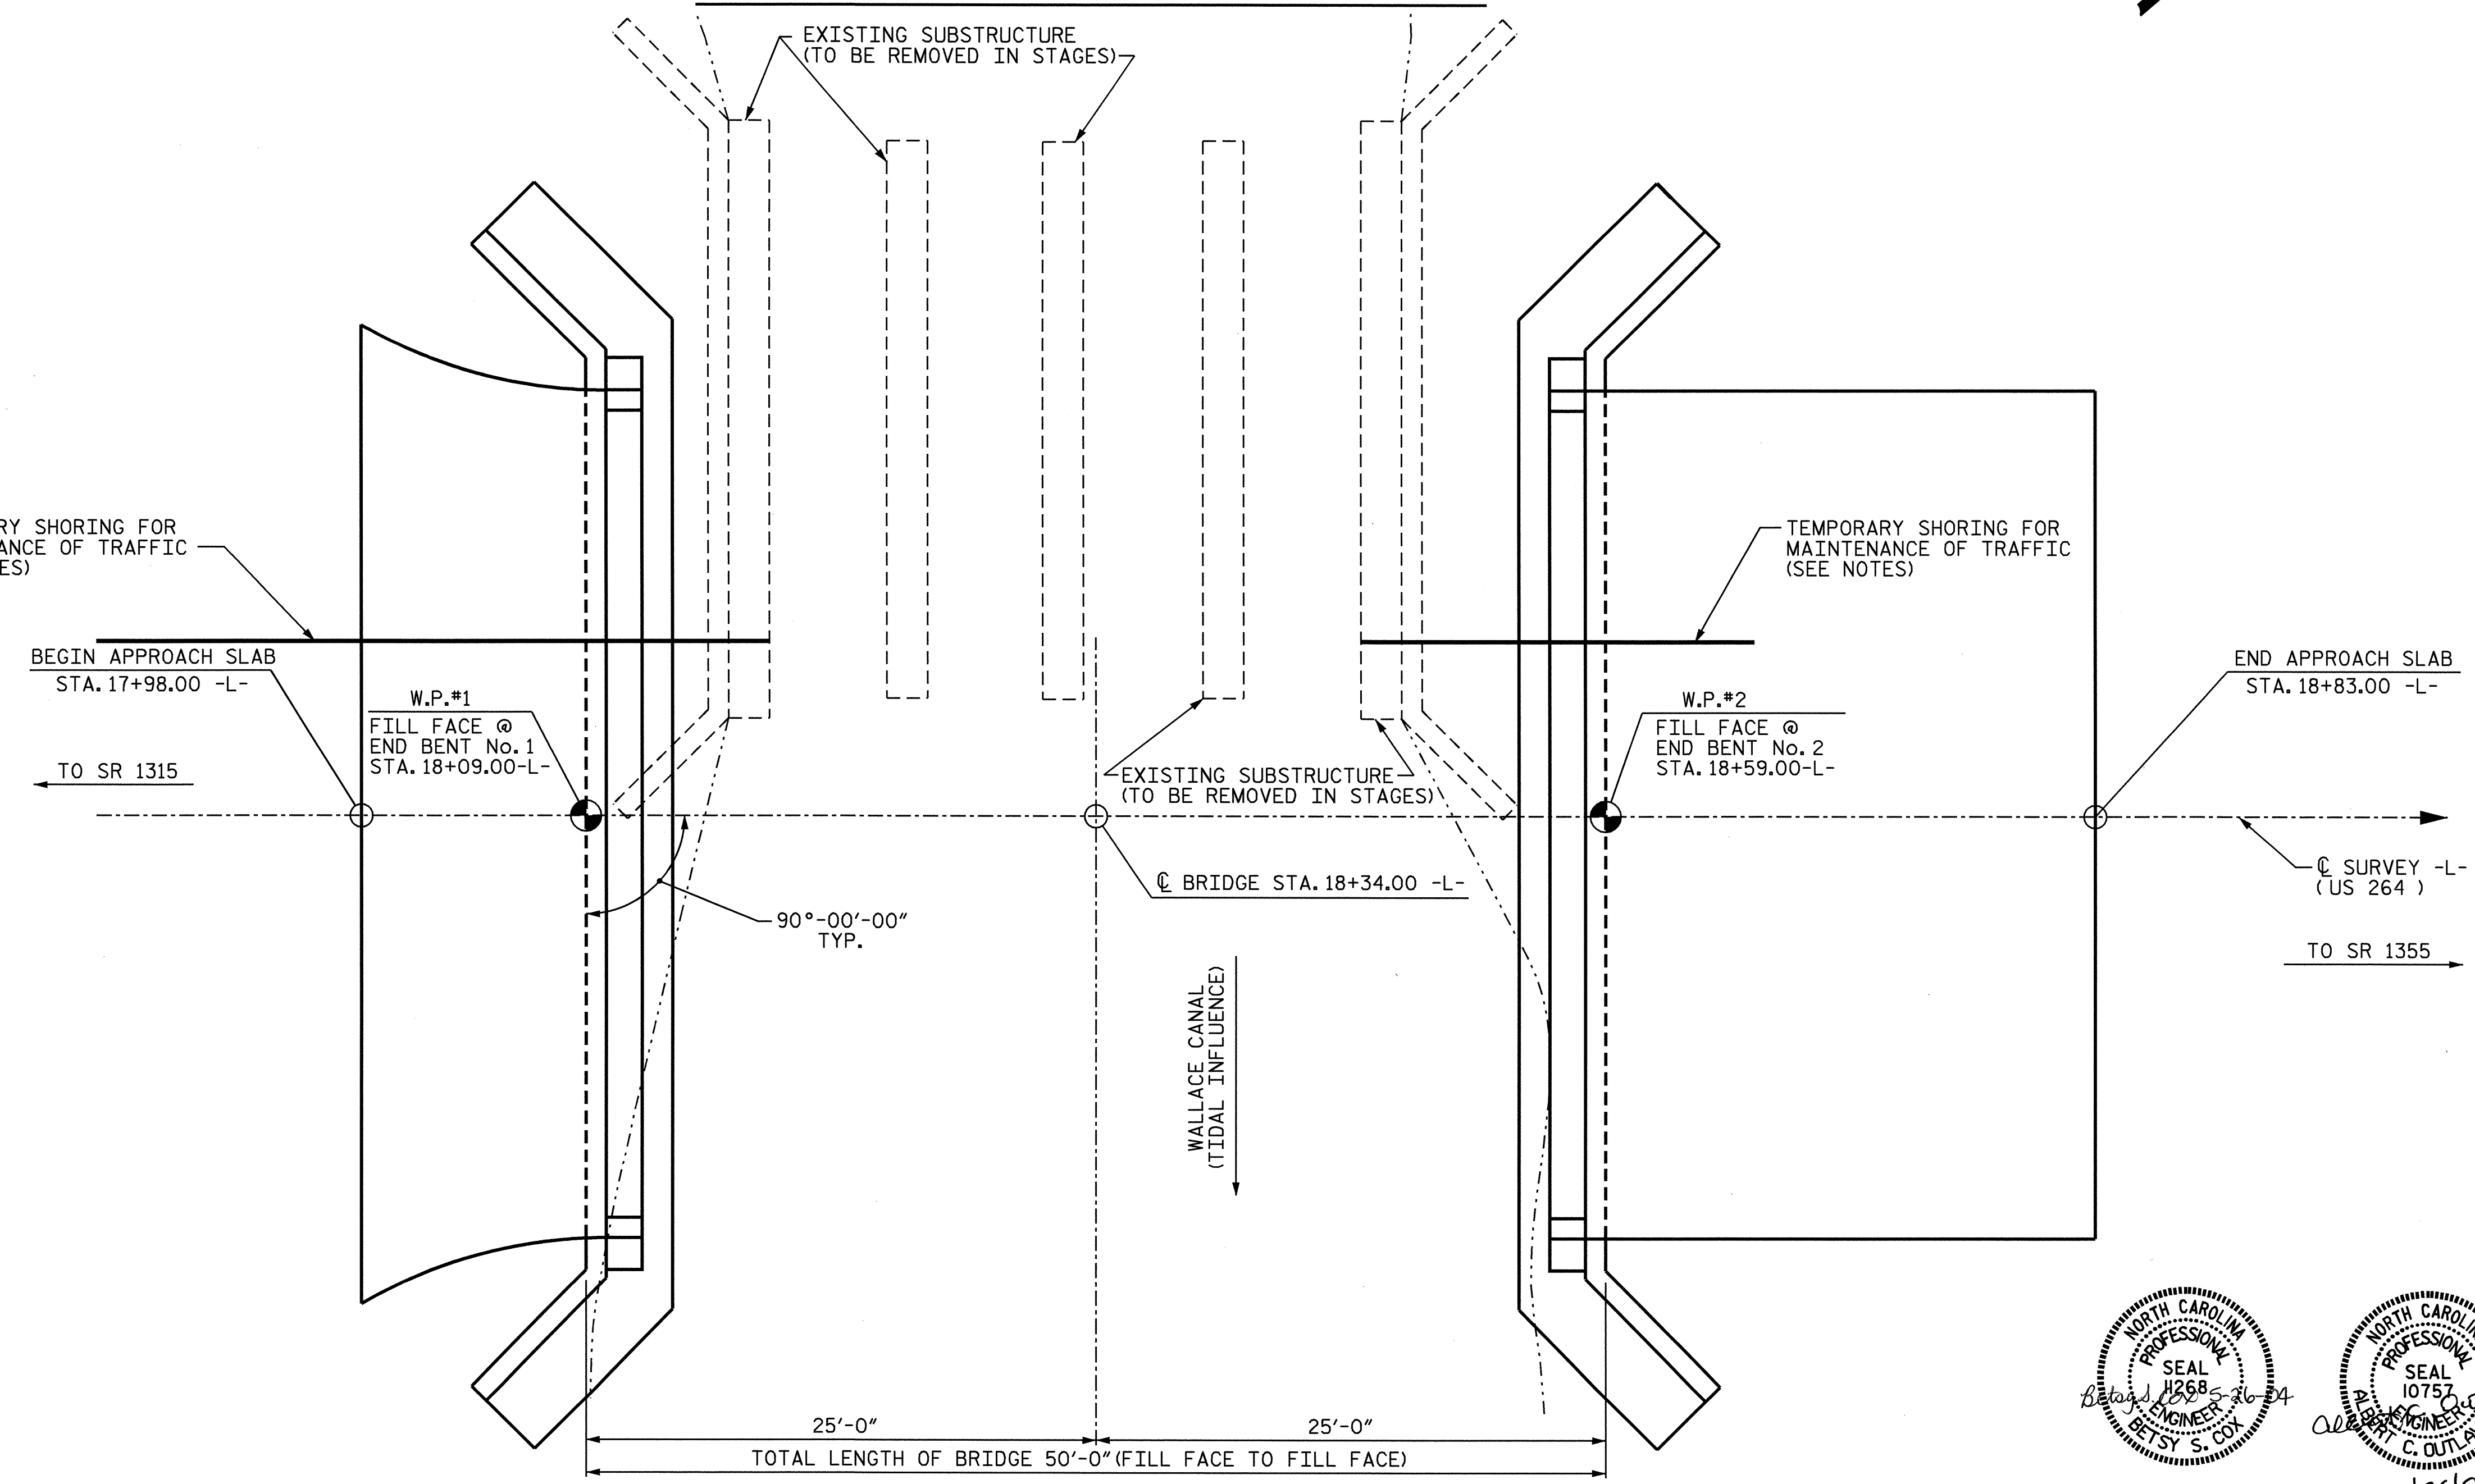

PLAN  
 (PILES AND SHEET PILING NOT SHOWN IN PLAN VIEW FOR CLARITY)

DRAWN BY : S.B. WILLIAMS DATE : 2-25-04  
 CHECKED BY : P.C. BREWER DATE : 5-3-04

26-MAY-2004 07:27  
 W:\saad\B3348\str1\sbwilliams\Microstation\B3348.sd.GD.01.dgn



PROJECT NO. B-3348  
 HYDE COUNTY  
 STATION: 18+34.00 -L-

SHEET 1 OF 4 REPLACES BRIDGE No. 52

STATE OF NORTH CAROLINA  
 DEPARTMENT OF TRANSPORTATION  
 RALEIGH  
 GENERAL DRAWING  
 FOR BRIDGE ON US 264  
 OVER WALLACE CANAL  
 BETWEEN SR 1315 AND  
 SR 1355

REVISIONS						SHEET NO.
NO.	BY:	DATE:	NO.	BY:	DATE:	S-1
1			3			TOTAL SHEETS
2			4			76