


NAD 83

NOTE:
PLACE TEMPORARY ROCK SEDIMENT DAMS TYPE-B AND TEMPORARY ROCK SILT CHECKS TYPE-A AT DRAINAGE OUTLETS.

CLEARING AND GRUBBING EROSION CONTROL FOR CONSTRUCTION SHEET 31


CL. "B" RIP RAP W/ FILTER FABRIC LINER EST. 3.0 M TONS EST. 8.5 m² FABRIC

STD. "V" DITCH W/ PERMANENT SOIL REINFORCEMENT MATTING EST. 505 m MATTING SEE DETAIL 31B X-SECTIONS FOR GRADE

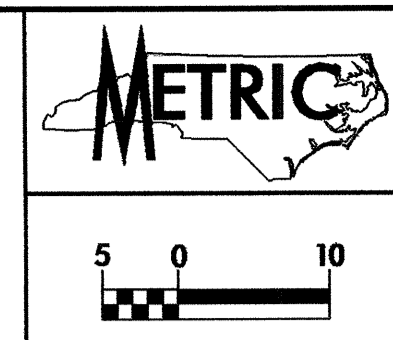

CONST. REV.
R/W REV.

PROJECT REFERENCE NO. R-291/A	SHEET NO. EC-31/CONST. 31
R/W SHEET NO.	HYDRAULICS ENGINEER
ROADWAY DESIGN ENGINEER	

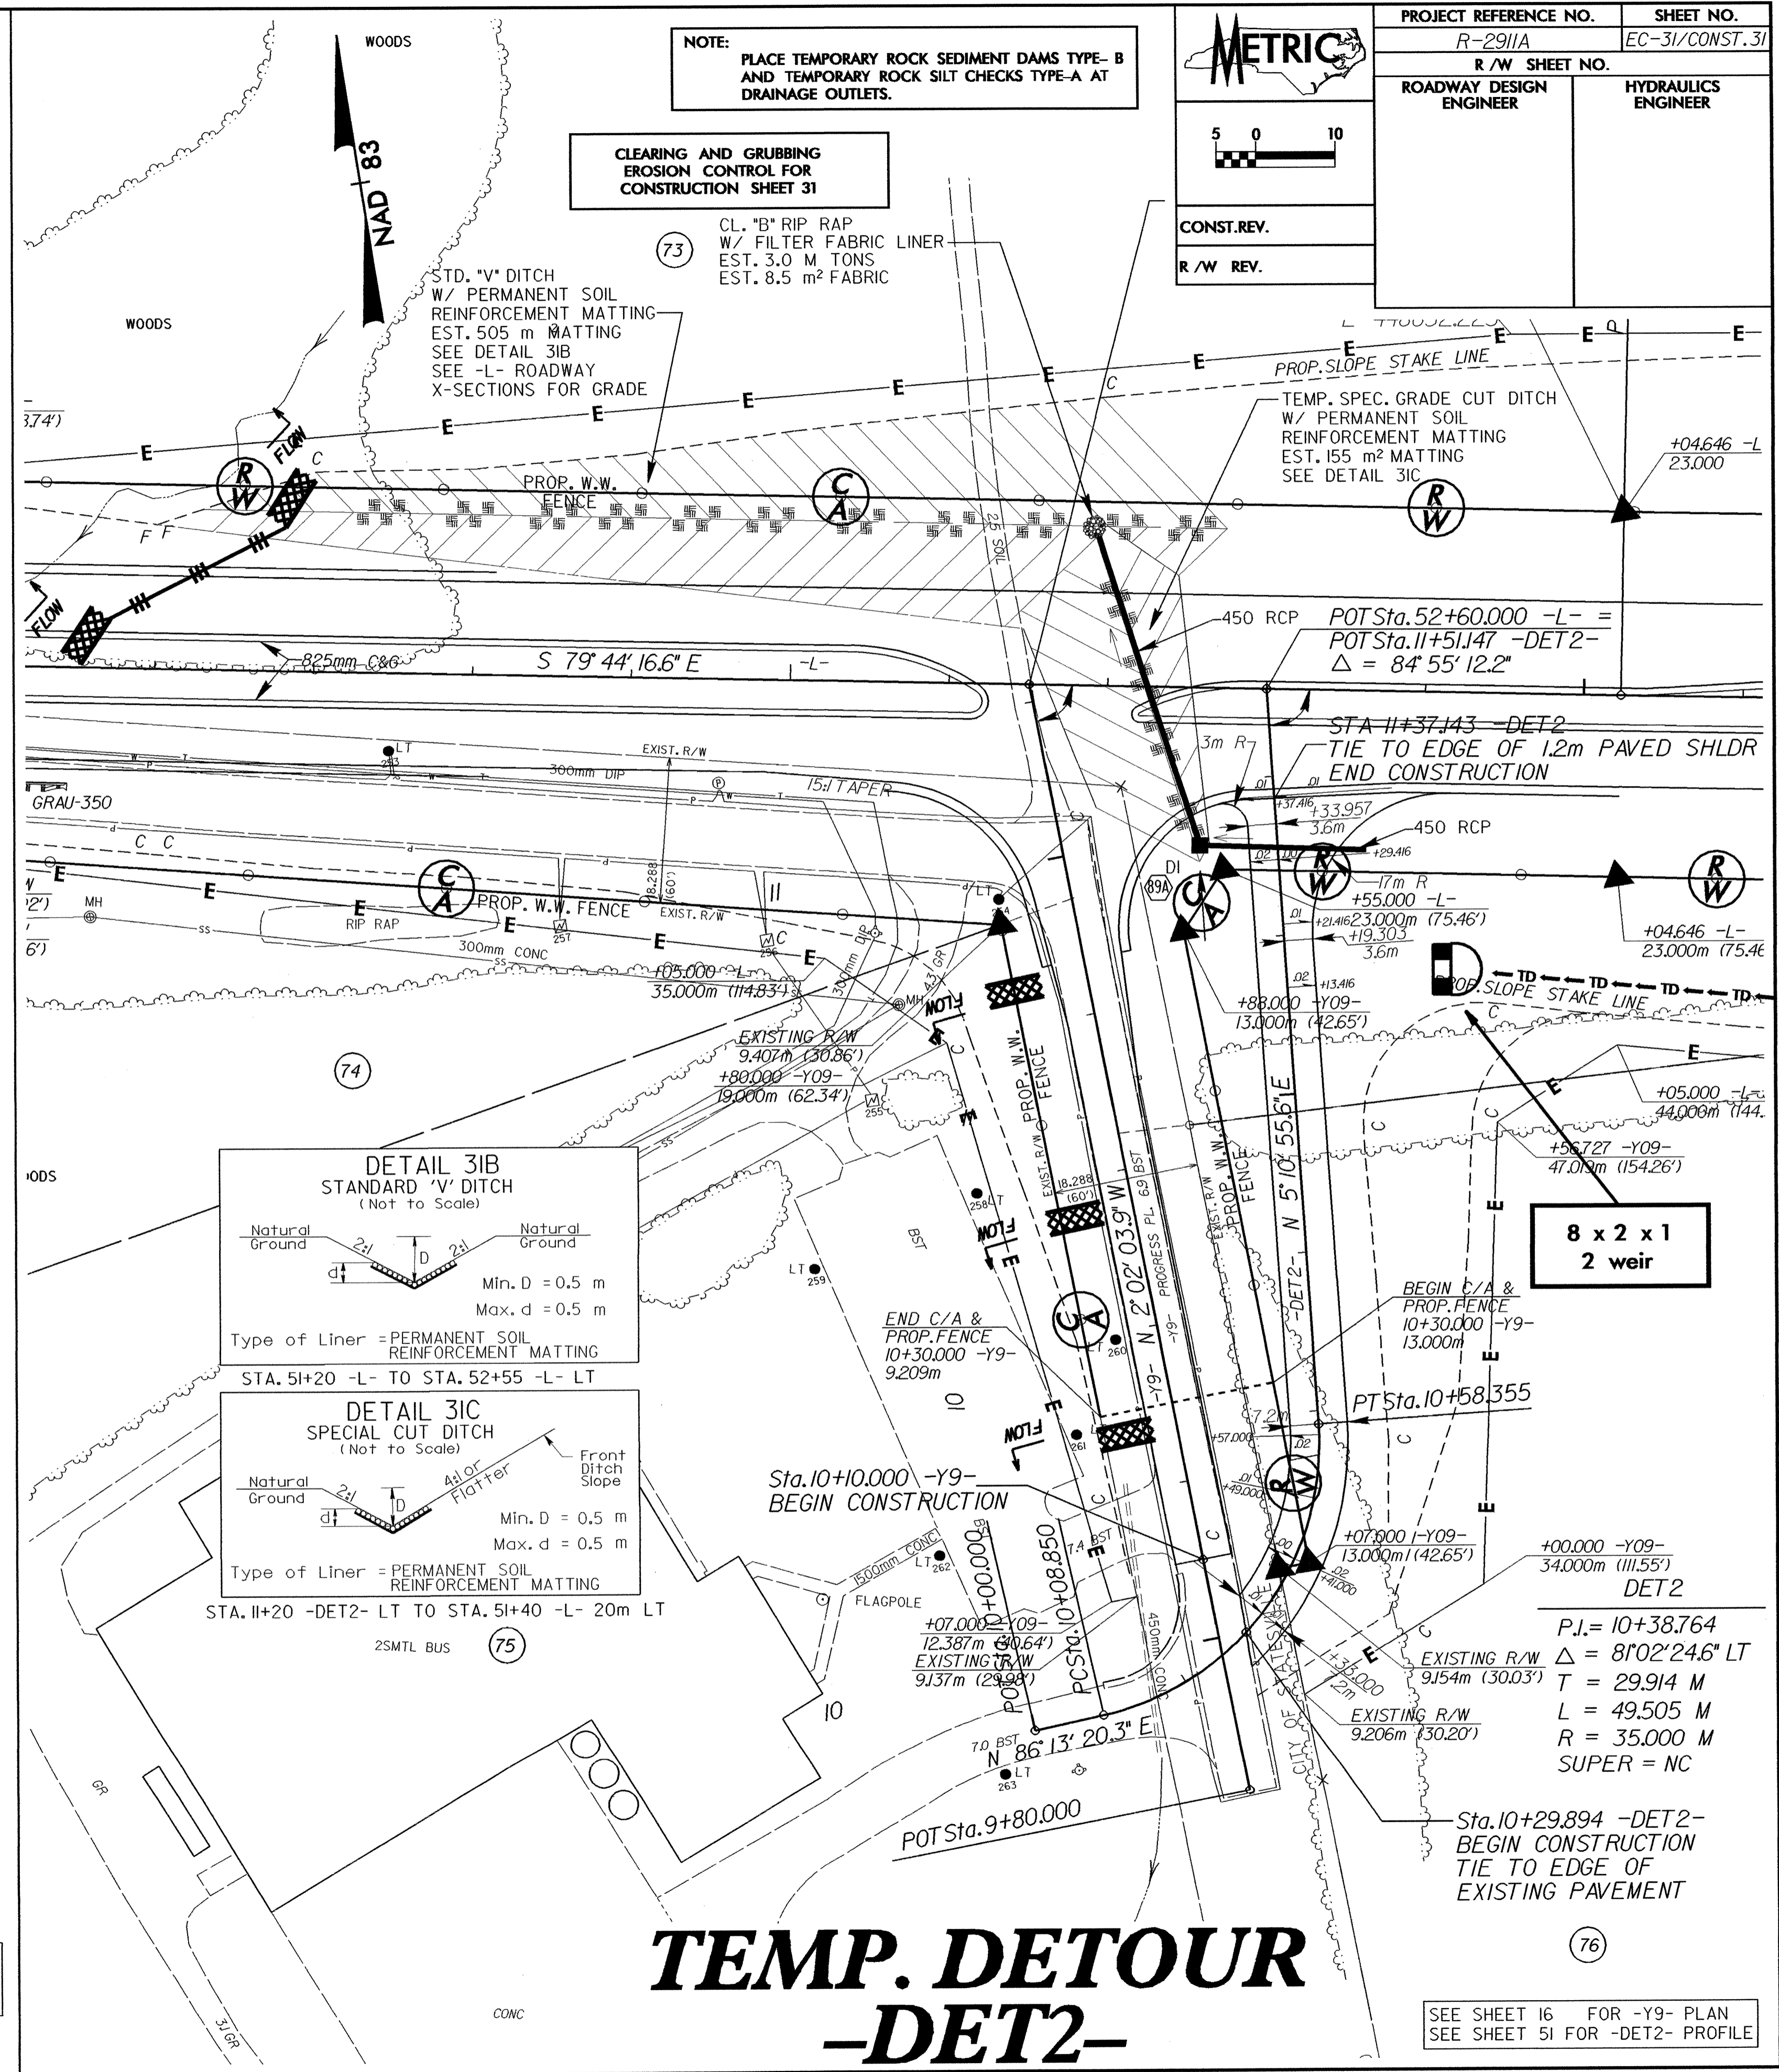

**TEMP. DETOUR
-DET2-**