




PROJECT REFERENCE NO.	SHEET NO.
R-2911A	EC-27/CONST.26
R/W SHEET NO.	
ROADWAY DESIGN ENGINEER	HYDRAULICS ENGINEER
CONST. REV.	
R/W REV.	

NOTE:
PLACE TEMPORARY ROCK SEDIMENT DAMS TYPE- B
AND TEMPORARY ROCK SILT CHECKS TYPE-A AT
DRAINAGE OUTLETS.

CLEARING AND GRUBBING
EROSION CONTROL FOR
CONSTRUCTION SHEET 26

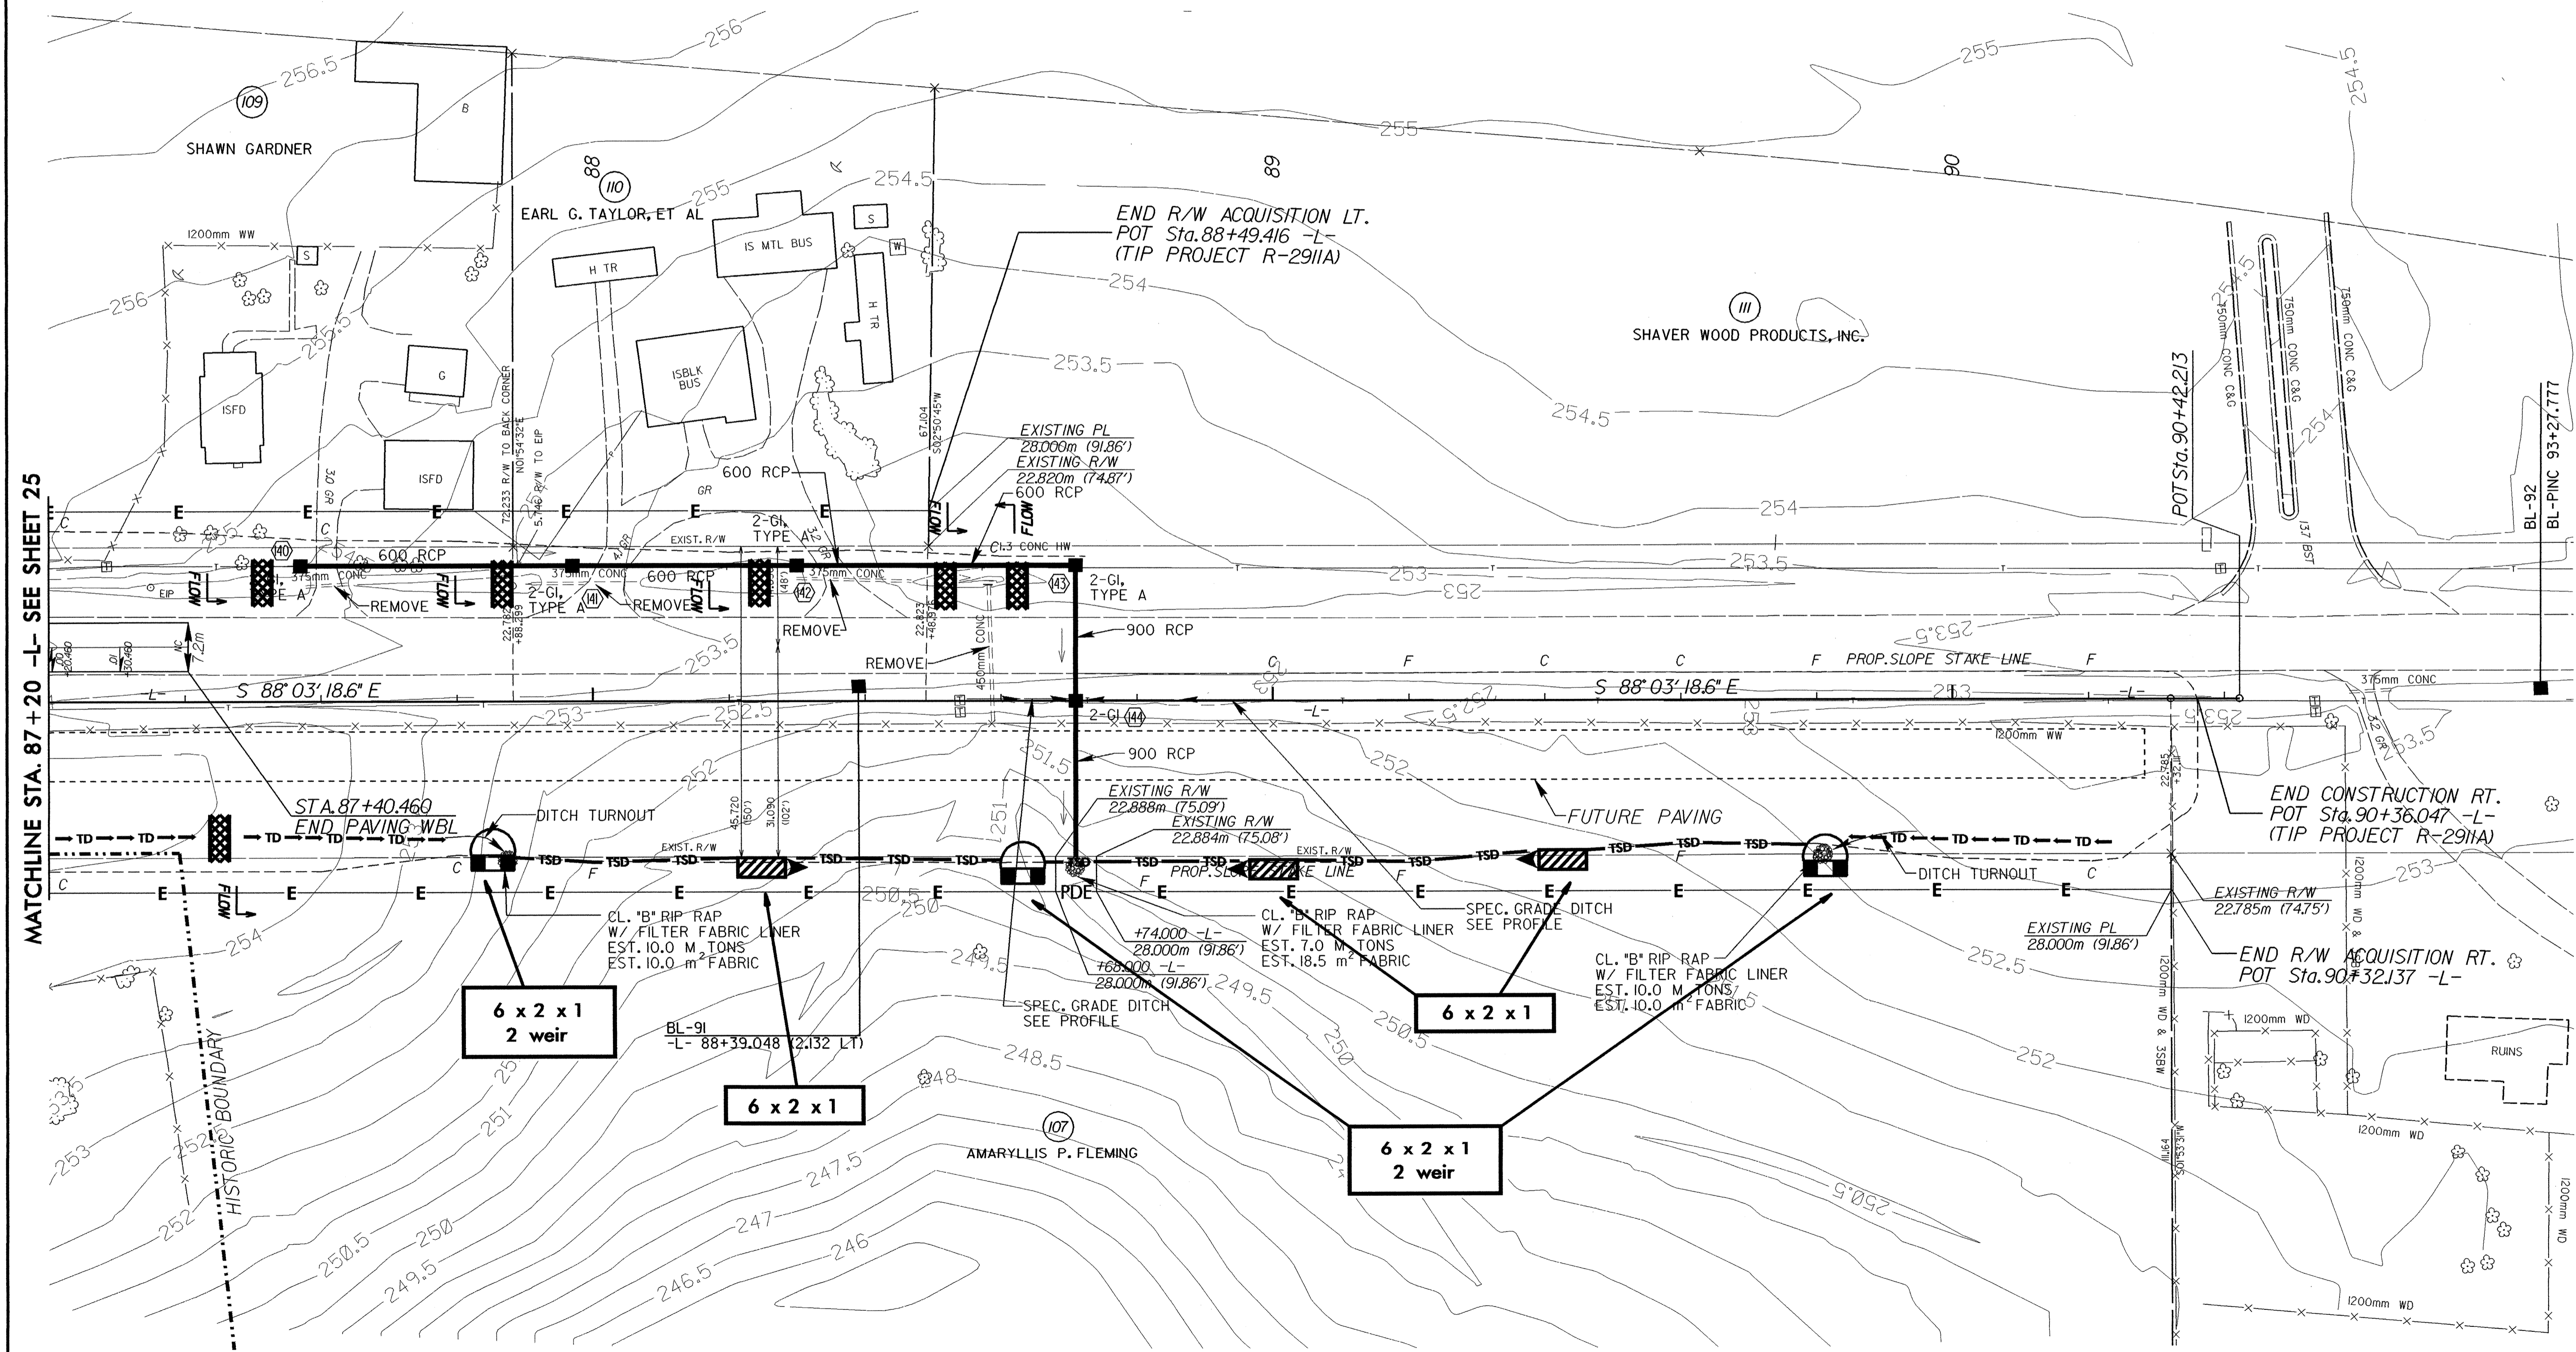

MATCHLINE STA. 87 + 20 -L- SEE SHEET 25

SEE SHEET 44 FOR -L- PROFILE