







PROJECT REFERENCE NO.	SHEET NO.
R-2911A	EC-22/CONST.21
R/W SHEET NO.	
ROADWAY DESIGN ENGINEER	HYDRAULICS ENGINEER
CONST.REV.	
R/W REV.	

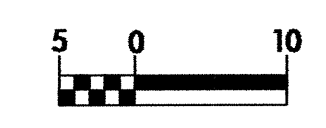

NOTE: PLACE TEMPORARY ROCK SEDIMENT DAMS TYPE- B AND TEMPORARY ROCK SILT CHECKS TYPE-A AT DRAINAGE OUTLETS.

CLEARING AND GRUBBING EROSION CONTROL FOR CONSTRUCTION SHEET 21

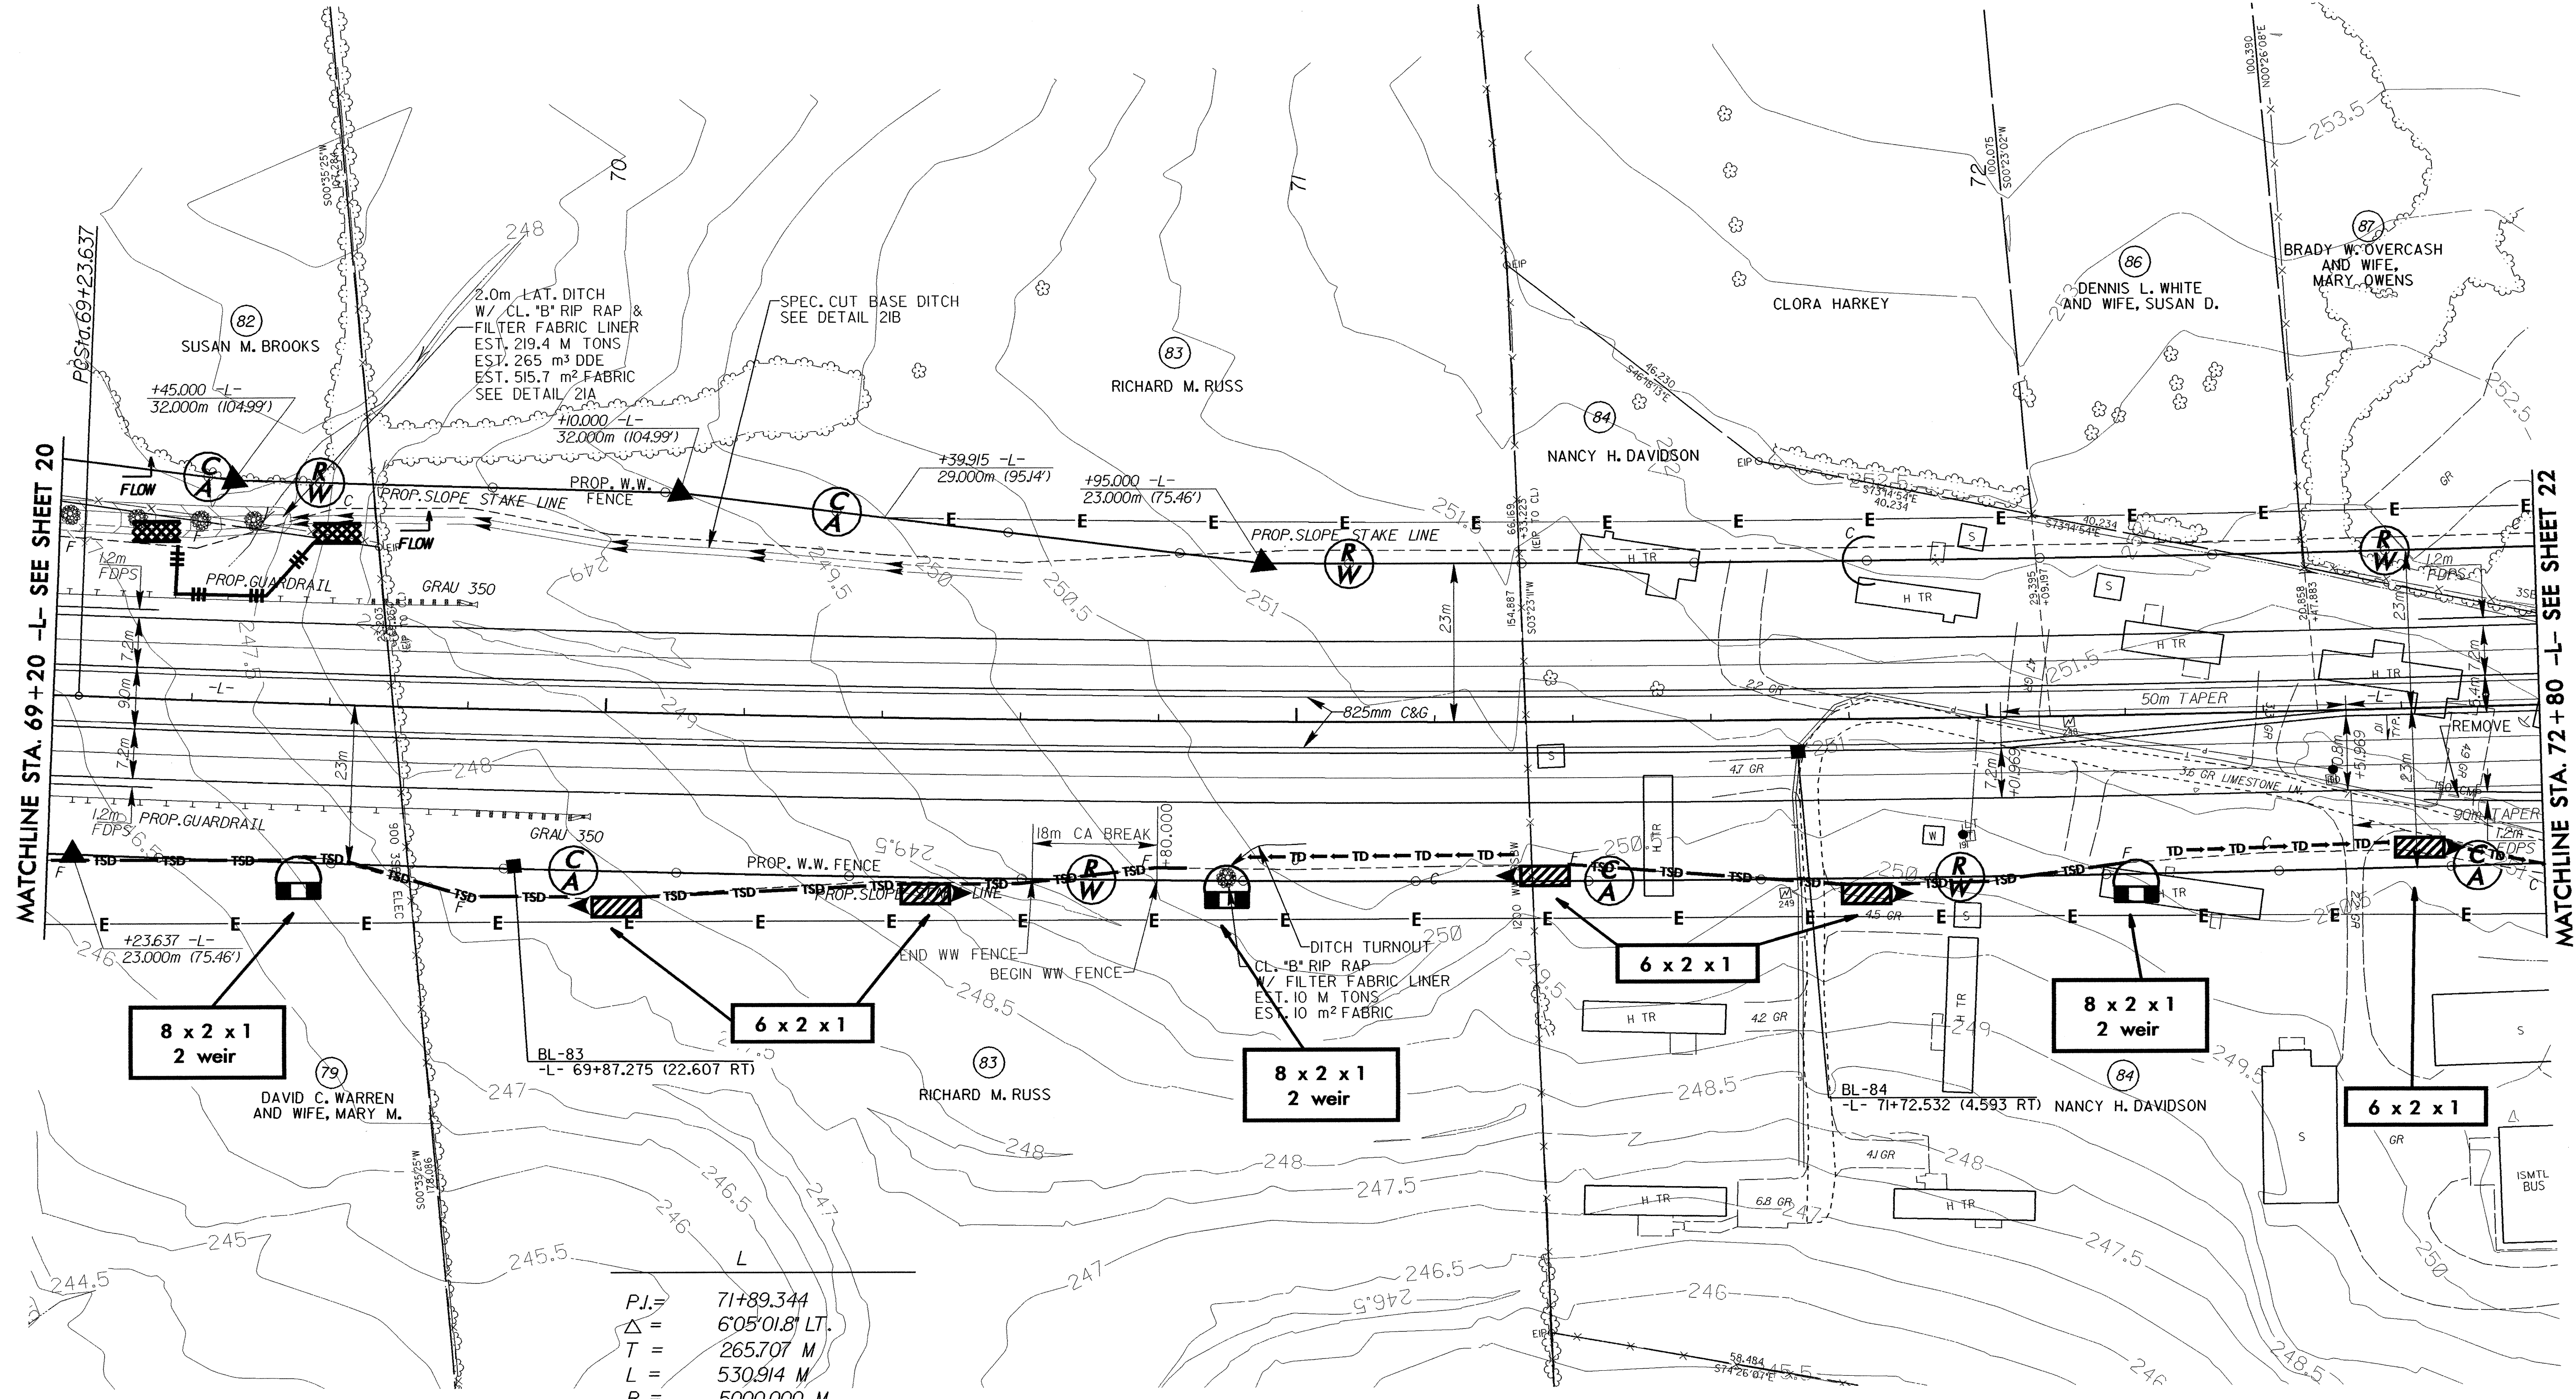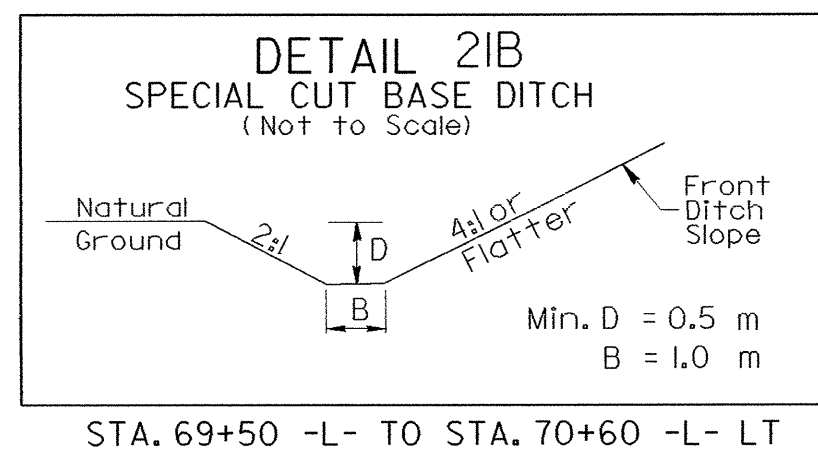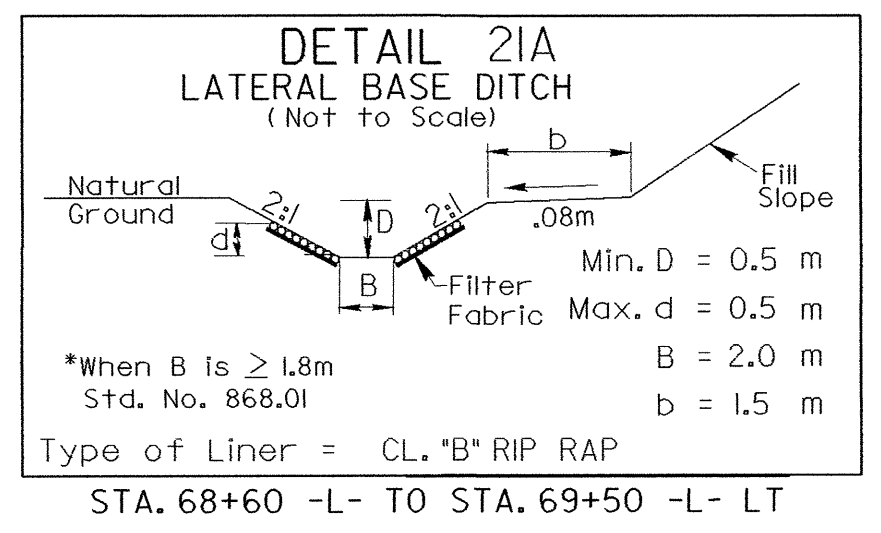

MATCHLINE STA. 69+20 -L- SEE SHEET 20

MATCHLINE STA. 72+80 -L- SEE SHEET 22

P.I. = 71+89.344
 Δ = 6'05"01.8" LT.
 T = 265.707 M
 L = 530.914 M
 R = 5000.000 M
 SUPER = NC

SEE SHEET 42 FOR -L- PROFILE