

CLEARING AND GRUBBING
EROSION CONTROL FOR
CONSTRUCTION SHEET 16

NOTE:
PLACE TEMPORARY ROCK SEDIMENT DAMS TYPE-B
AND TEMPORARY ROCK SILT CHECKS TYPE-A AT
DRAINAGE OUTLETS.


METRIC

5 0 10

CONST. REV.


R/W REV.

PROJECT REFERENCE NO. R-2911A	SHEET NO. EC-17/CONST.16
R/W SHEET NO.	
ROADWAY DESIGN ENGINEER	HYDRAULICS ENGINEER

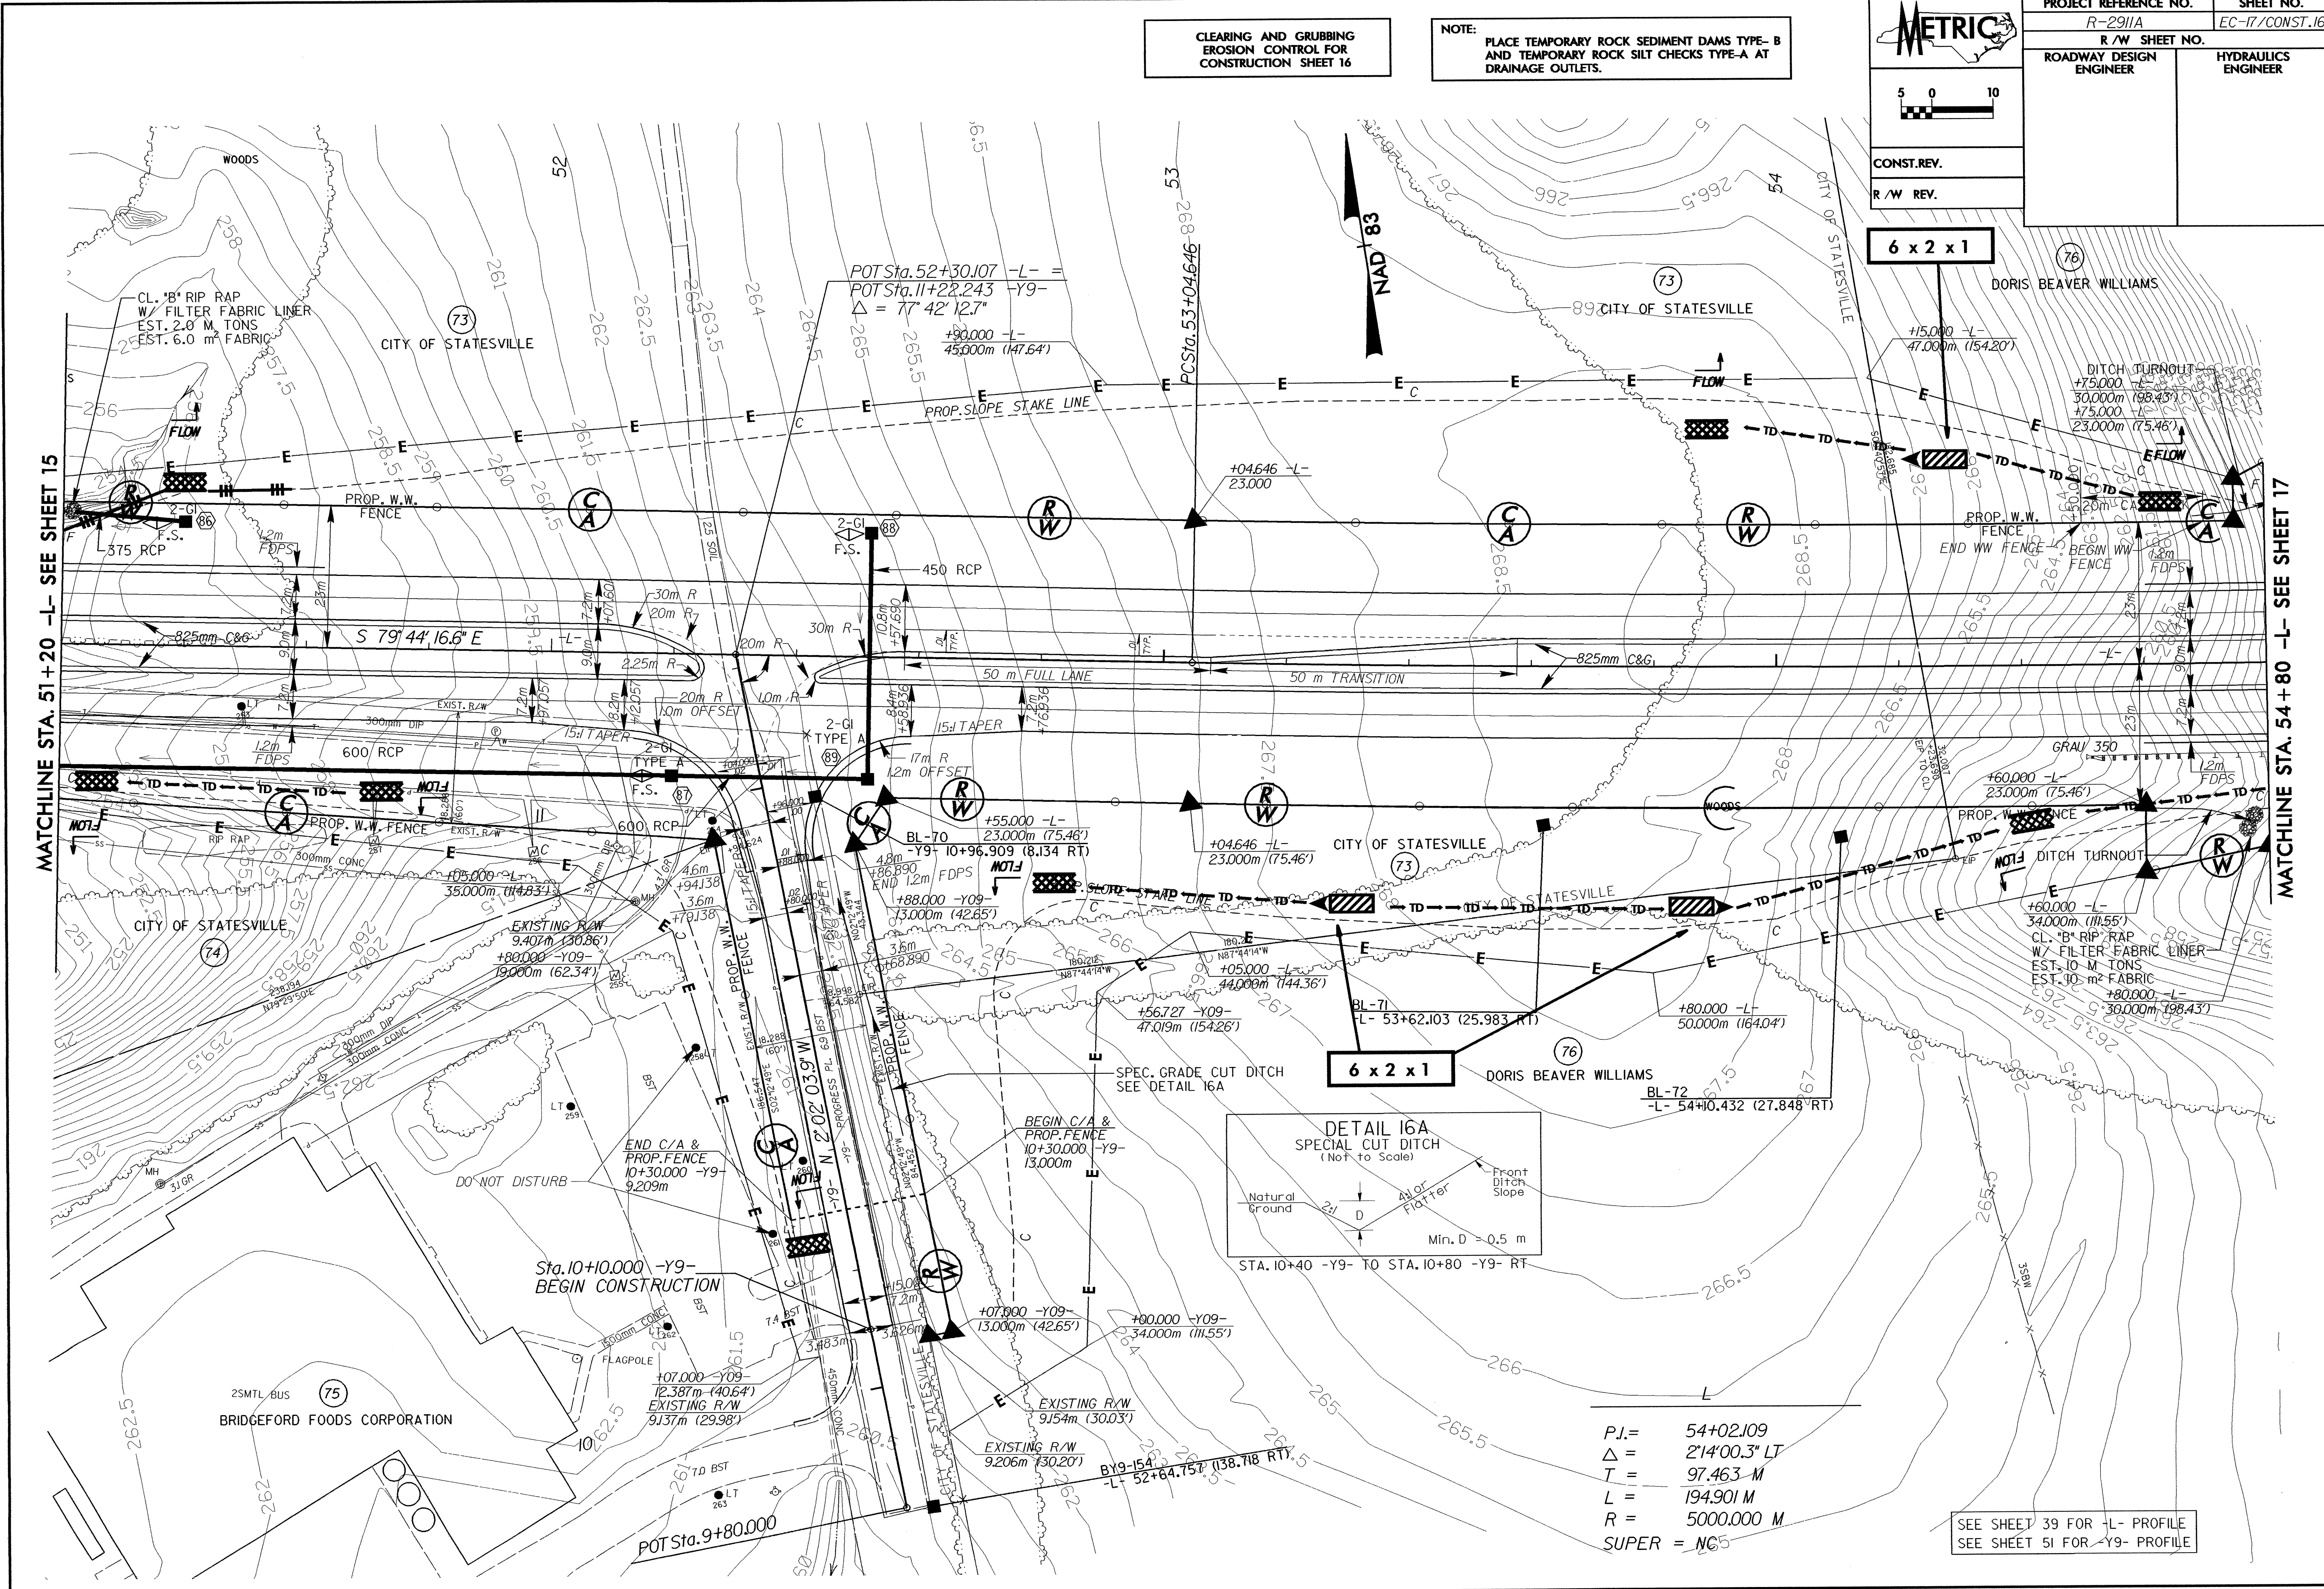

MATCHLINE STA. 51+20 -L- SEE SHEET 15

MATCHLINE STA. 54+80 -L- SEE SHEET 17

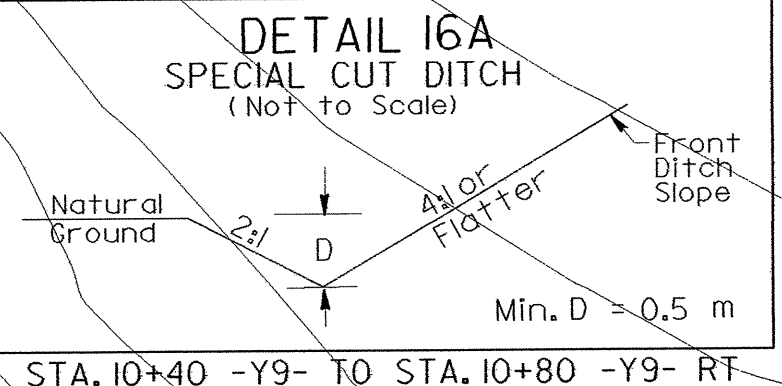

P.I. = 54+02.109
 Δ = 2'14"00.3" LT
 T = 97.463 M
 L = 194.901 M
 R = 5000.000 M
 SUPER = NC5

SEE SHEET 39 FOR -L- PROFILE
 SEE SHEET 51 FOR -Y9- PROFILE