



| | |
|----------------------------------|-----------------------------|
| PROJECT REFERENCE NO. R-2911A | SHEET NO. EC-12/CONST.12 |
| R/W SHEET NO. | |
| ROADWAY DESIGN ENGINEER | HYDRAULICS ENGINEER |
| CONST. REV. | |
| R/W REV. | |

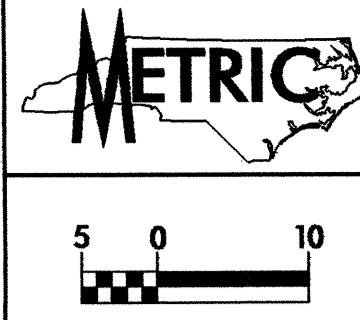



CLEARING AND GRUBBING EROSION CONTROL FOR CONSTRUCTION SHEET 12

NOTE: PLACE TEMPORARY ROCK SEDIMENT DAMS TYPE-B AND TEMPORARY ROCK SILT CHECKS TYPE-A AT DRAINAGE OUTLETS.

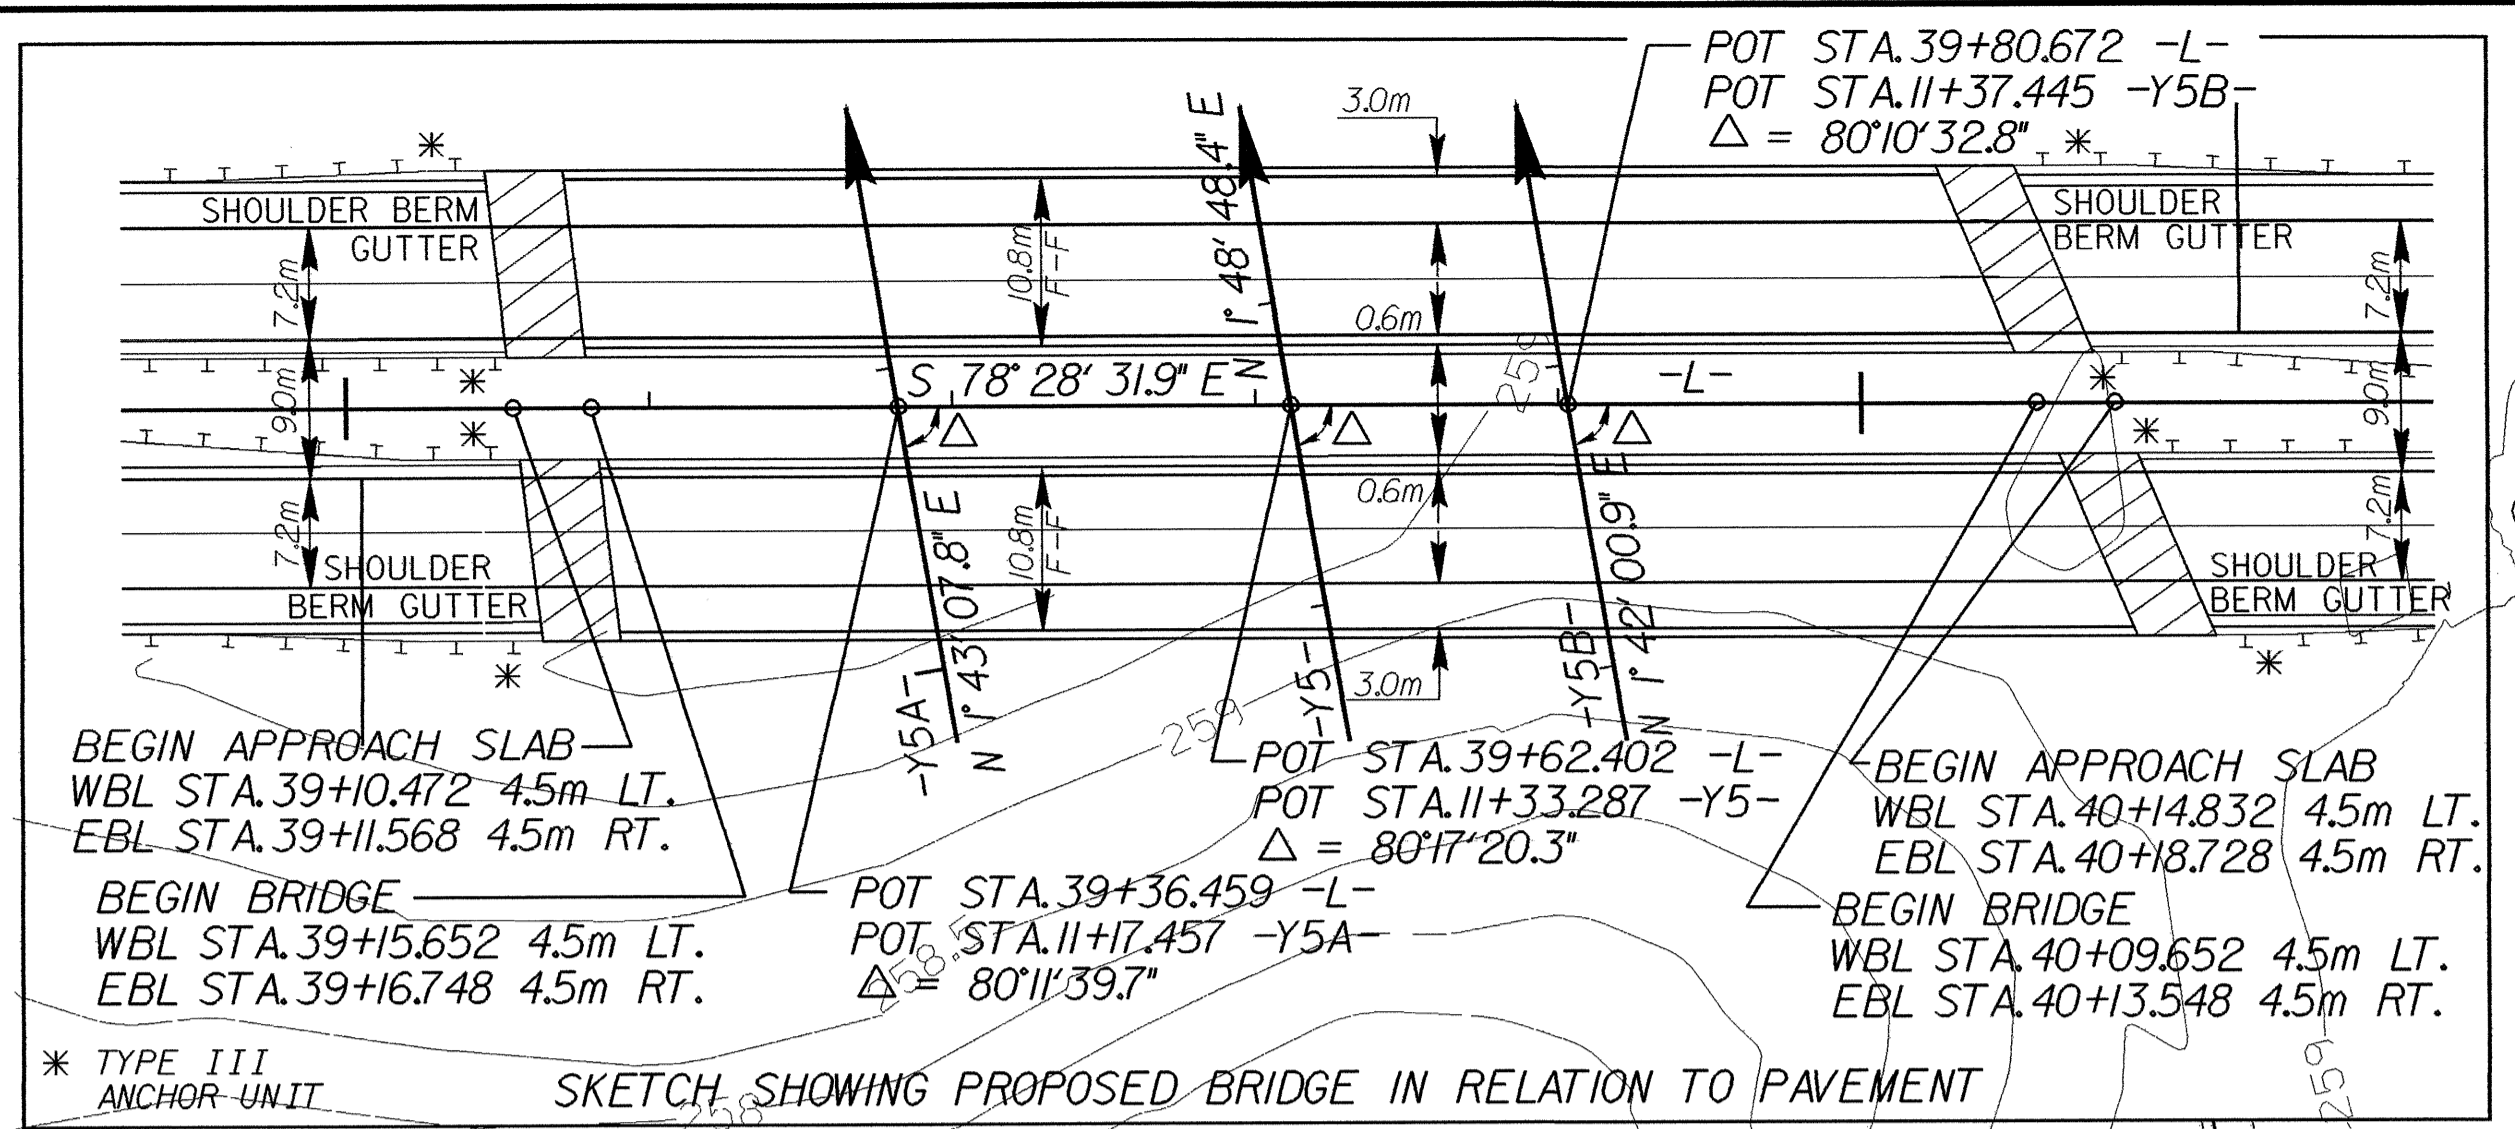

MATCHLINE STA. 36+80 -L- SEE SHEET 11

MATCHLINE STA. 40+40 -L- SEE SHEET 13

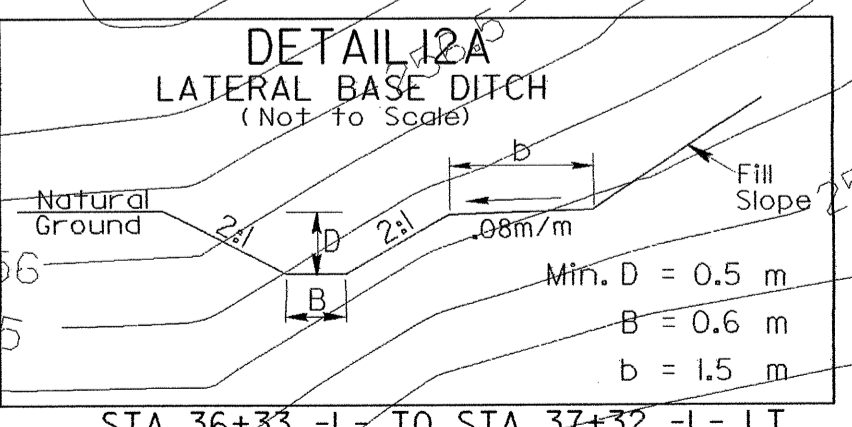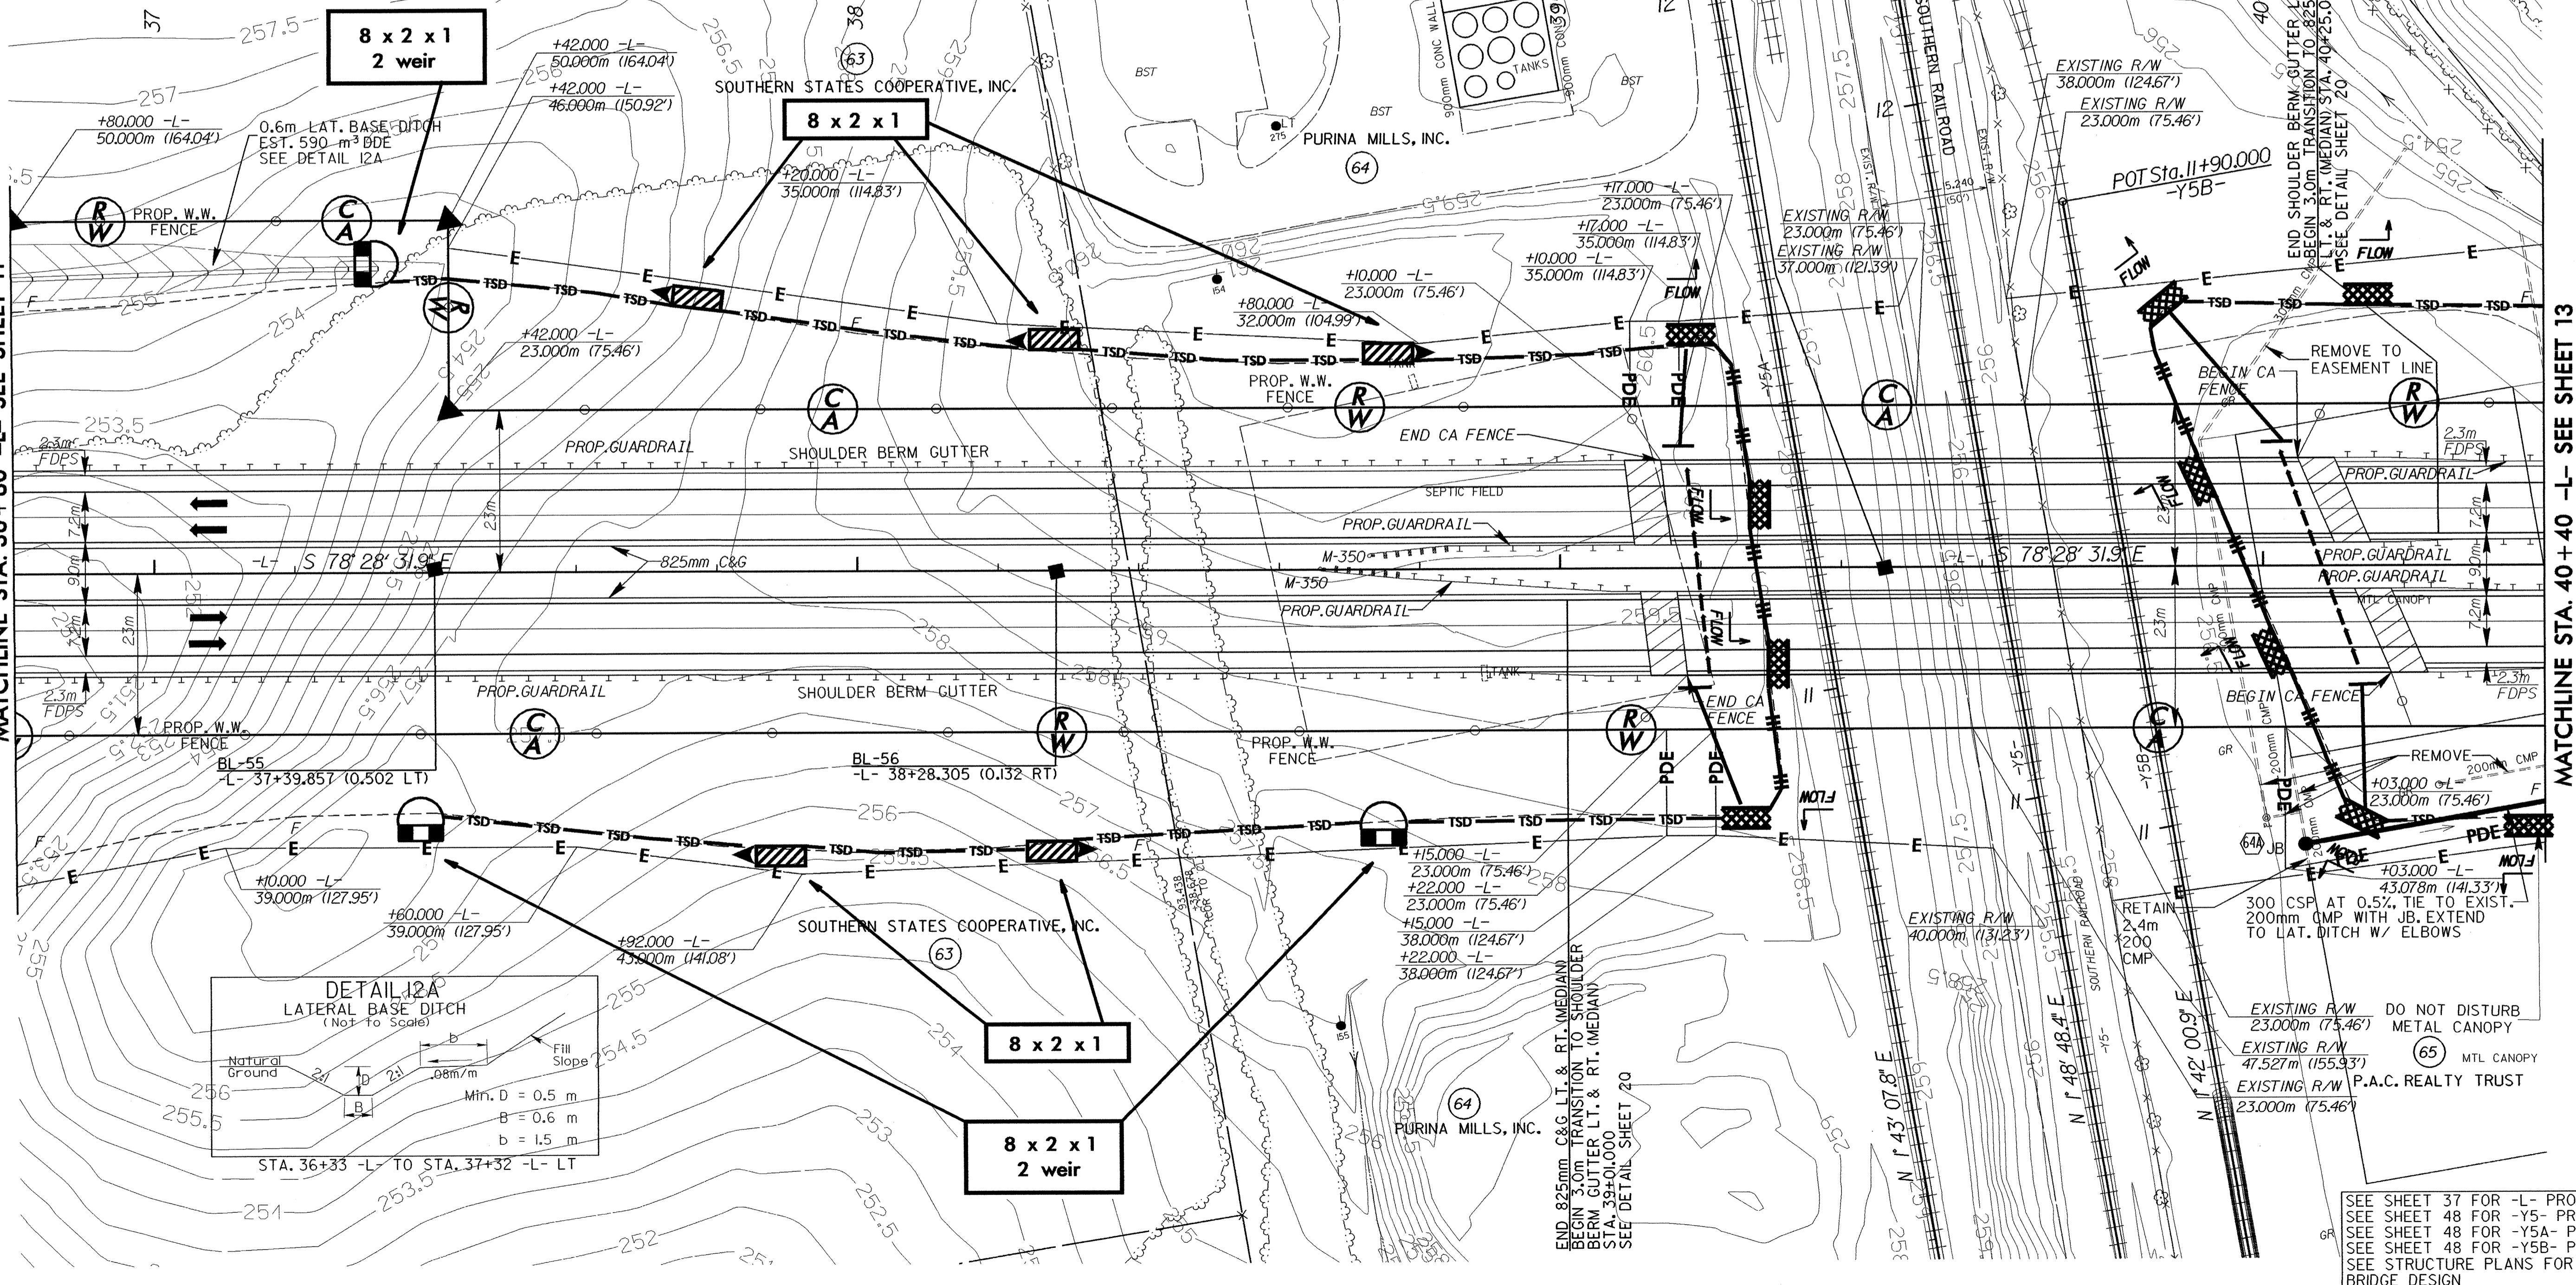

SEE SHEET 37 FOR -L- PROFILE
SEE SHEET 48 FOR -Y5- PROFILE
SEE SHEET 48 FOR -Y5A- PROFILE
SEE SHEET 48 FOR -Y5B- PROFILE
SEE STRUCTURE PLANS FOR BRIDGE DESIGN