

**METRIC**

5 0 10






CONST. REV.

R/W REV.

PROJECT REFERENCE NO. R-2911A	SHEET NO. EC-II/CONST. II
R/W SHEET NO.	
ROADWAY DESIGN ENGINEER	HYDRAULICS ENGINEER

NOTE: PLACE TEMPORARY ROCK SEDIMENT DAMS TYPE-B AND TEMPORARY ROCK SILT CHECKS TYPE-A AT DRAINAGE OUTLETS.

CLEARING AND GRUBBING EROSION CONTROL FOR CONSTRUCTION SHEET II

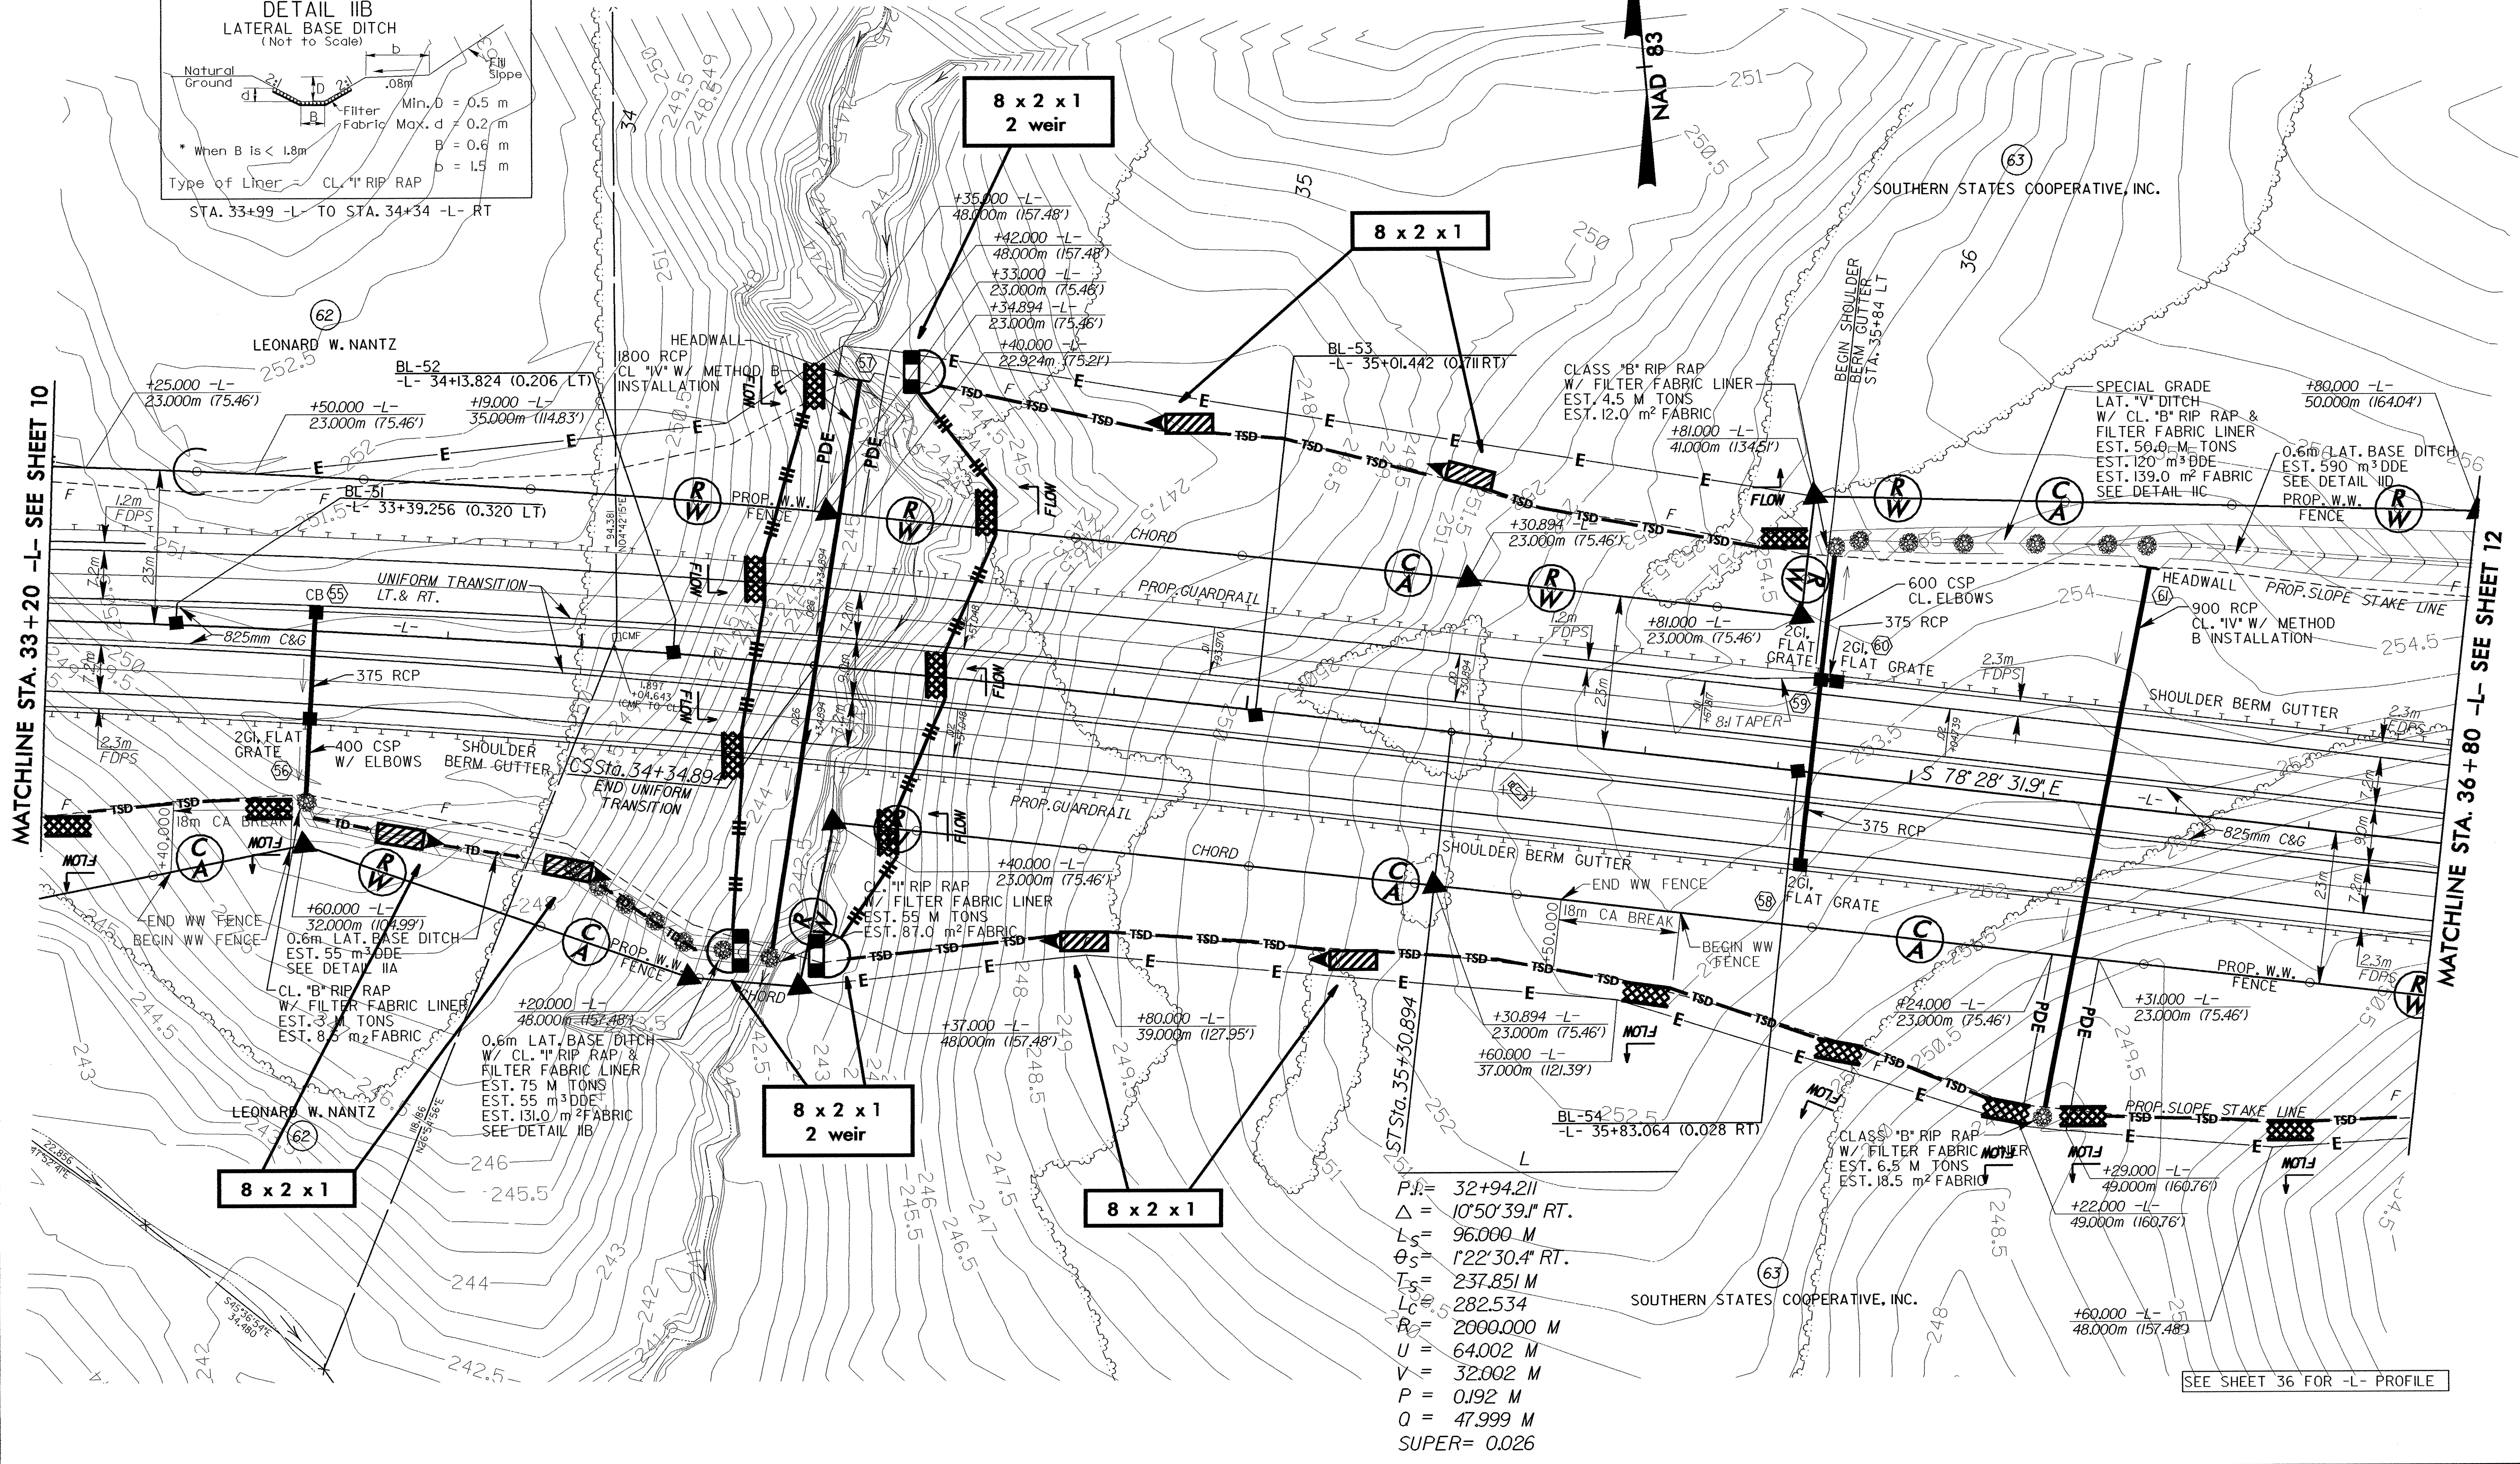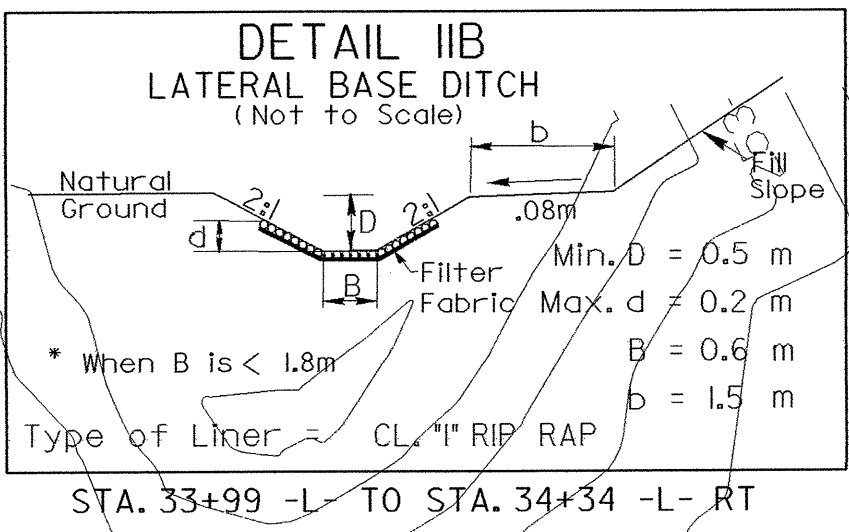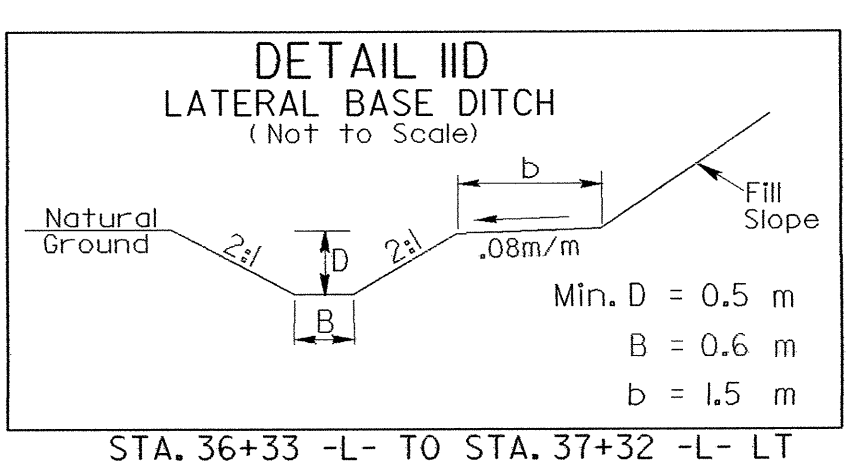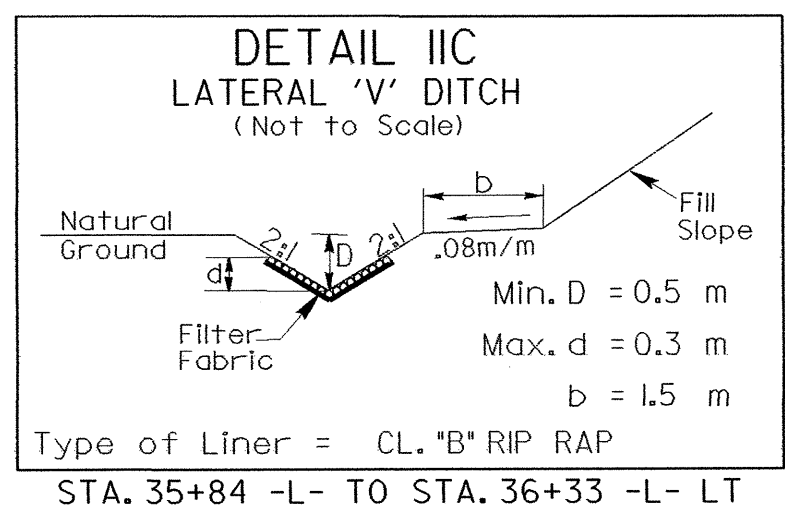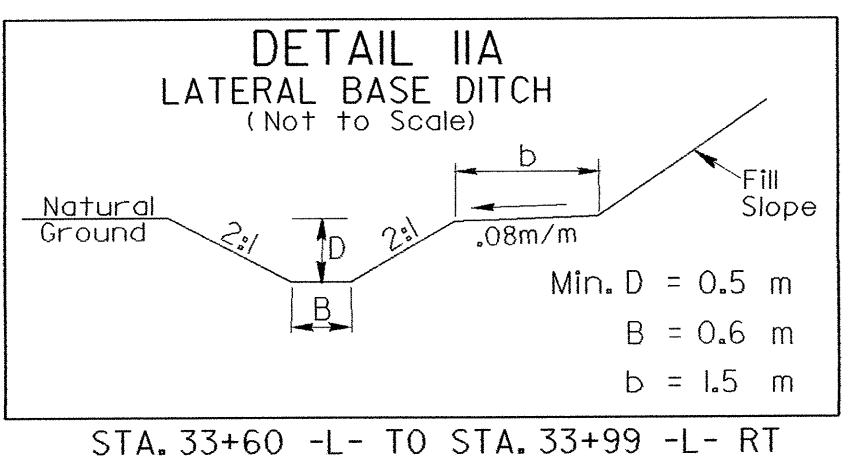

$P.I. = 32+94.211$   
 $\Delta = 105^{\circ}39' RT.$   
 $L_s = 96.000 M$   
 $\theta_s = 122^{\circ}30.4' RT.$   
 $T_s = 237.851 M$   
 $L_c = 282.534$   
 $R = 2000.000 M$   
 $U = 64.002 M$   
 $V = 32.002 M$   
 $P = 0.192 M$   
 $Q = 47.999 M$   
 $SUPER = 0.026$

SEE SHEET 36 FOR -L- PROFILE

MATCHLINE STA. 33+20 -L- SEE SHEET 10

MATCHLINE STA. 36+80 -L- SEE SHEET 12