




PROJECT REFERENCE NO.	SHEET NO.
R-2911A	EC-8/CONST.9
R/W SHEET NO.	
ROADWAY DESIGN ENGINEER	HYDRAULICS ENGINEER
CONST. REV.	
R/W REV.	


NOTE: PLACE TEMPORARY ROCK SEDIMENT DAMS TYPE-B AND TEMPORARY ROCK SILT CHECKS TYPE-A AT DRAINAGE OUTLETS.

CLEARING AND GRUBBING EROSION CONTROL FOR CONSTRUCTION SHEET 9

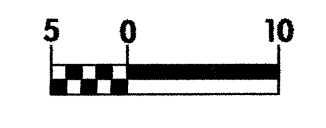


P.I. = 28+66.388
 Δ = 14°58'59.5" LT.
 L_s = 86.000 M
 θ_s = 3°22'29.8" LT.
 T_s = 139.048 M
 L_c = 104.900 M
 R = 730.000 M
 U = 57.344 M
 V = 28.676 M
 P = 0.422 M
 Q = 42.995 M
 SUPER = 0.04

P.I. = 11+47.669
 Δ = 61°47'37.2" RT
 T = 86.770 M
 L = 156.383 M
 R = 145.000 M
 SUPER = 0.06

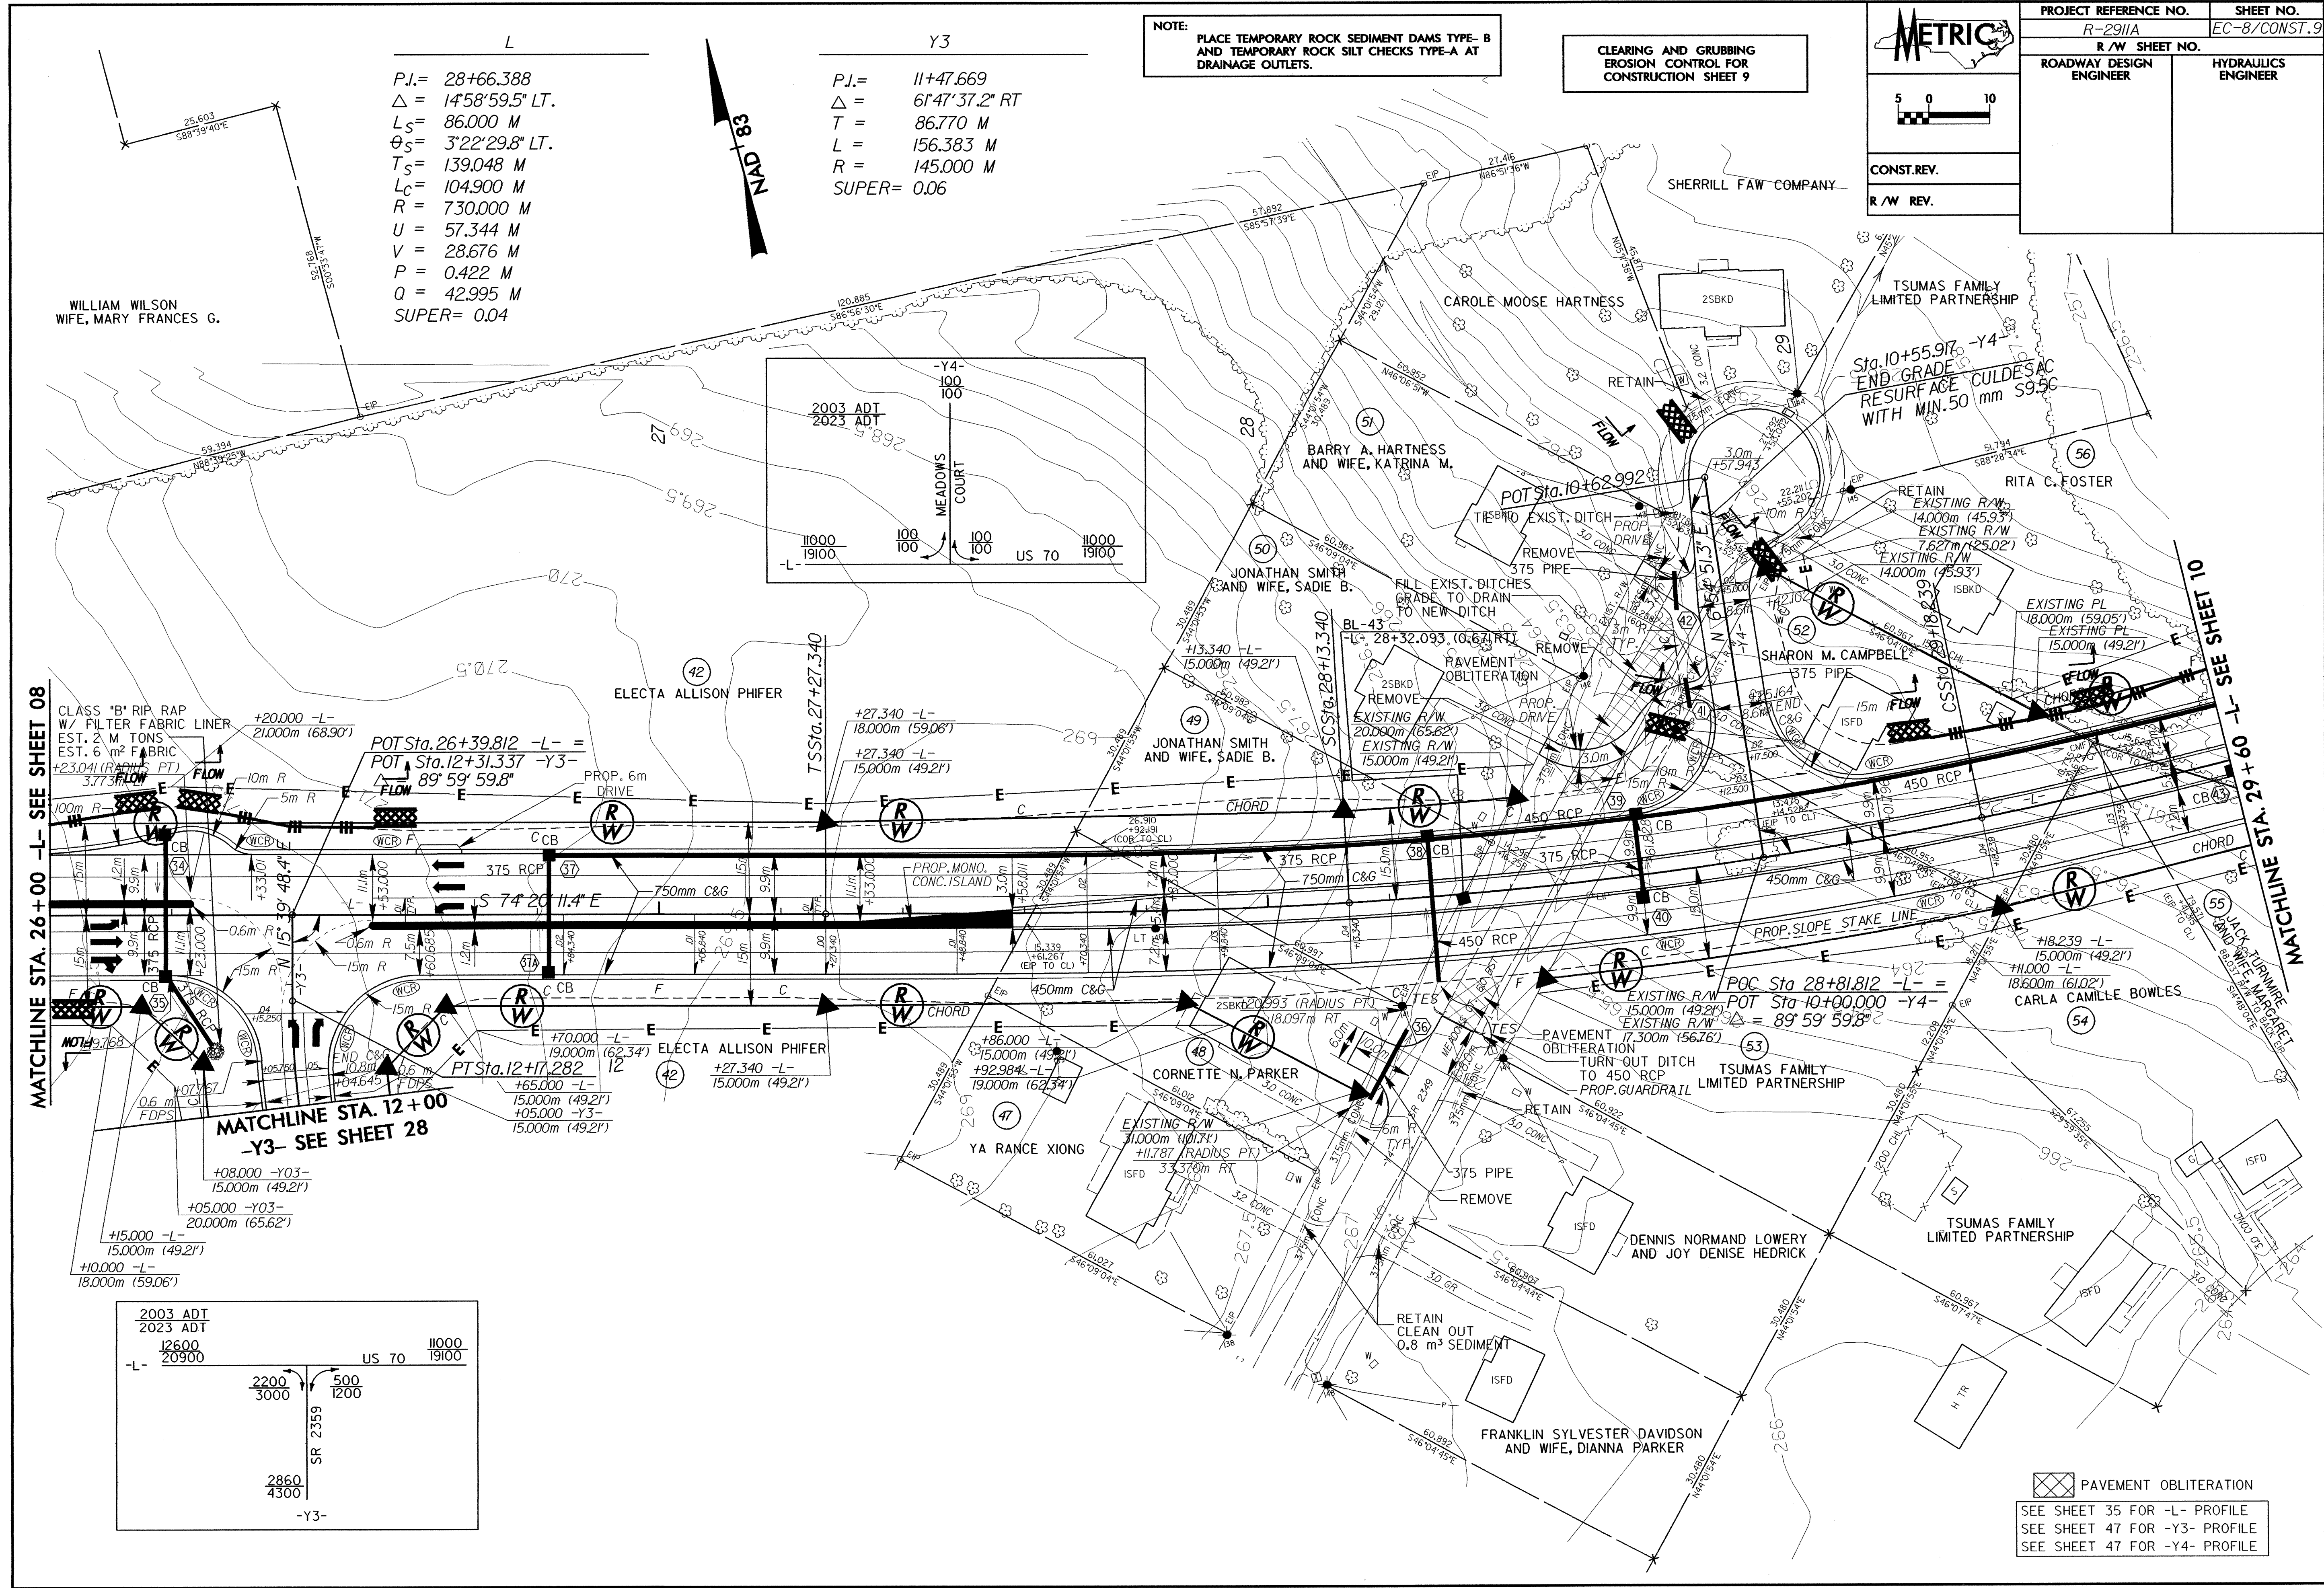

MATCHLINE STA. 26+00 -L- SEE SHEET 08

MATCHLINE STA. 29+60 -L- SEE SHEET 10

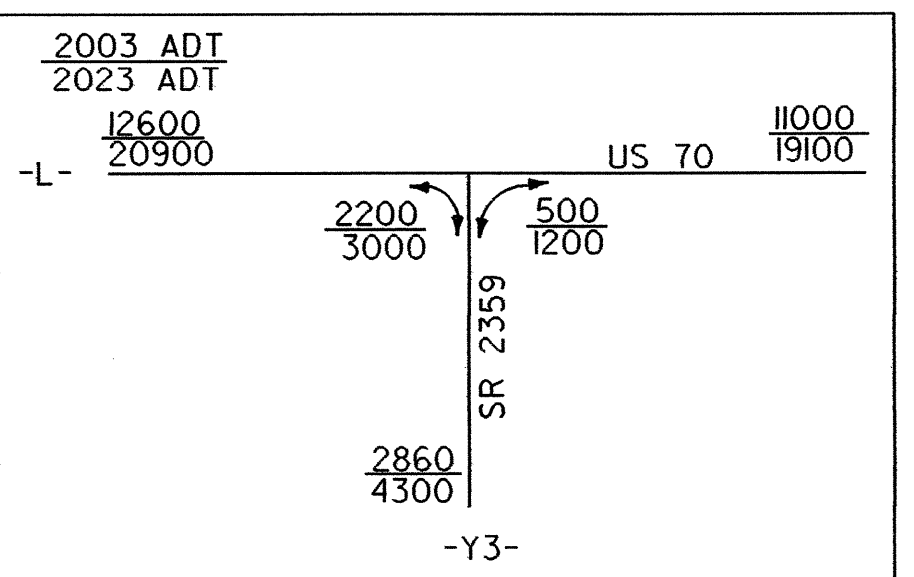

PAVEMENT OBLITERATION
 SEE SHEET 35 FOR -L- PROFILE
 SEE SHEET 47 FOR -Y3- PROFILE
 SEE SHEET 47 FOR -Y4- PROFILE