

METRIC

5 0 10

CONST.REV.


R/W REV.

PROJECT REFERENCE NO.	SHEET NO.
U-2734	EC-16/CONST.16
R/W SHEET NO.	16
ROADWAY DESIGN ENGINEER	HYDRAULICS ENGINEER

NOTE:
PLACE TEMPORARY ROCK SEDIMENT DAMS TYPE- B
AND TEMPORARY ROCK SILT CHECKS TYPE-A AT
DRAINAGE OUTLETS.

CLEARING AND GRUBBING
EROSION CONTROL FOR
CONSTRUCTION SHEET 16

NOTE: SEE SHEET NO.25 FOR -Y5- PROFILE

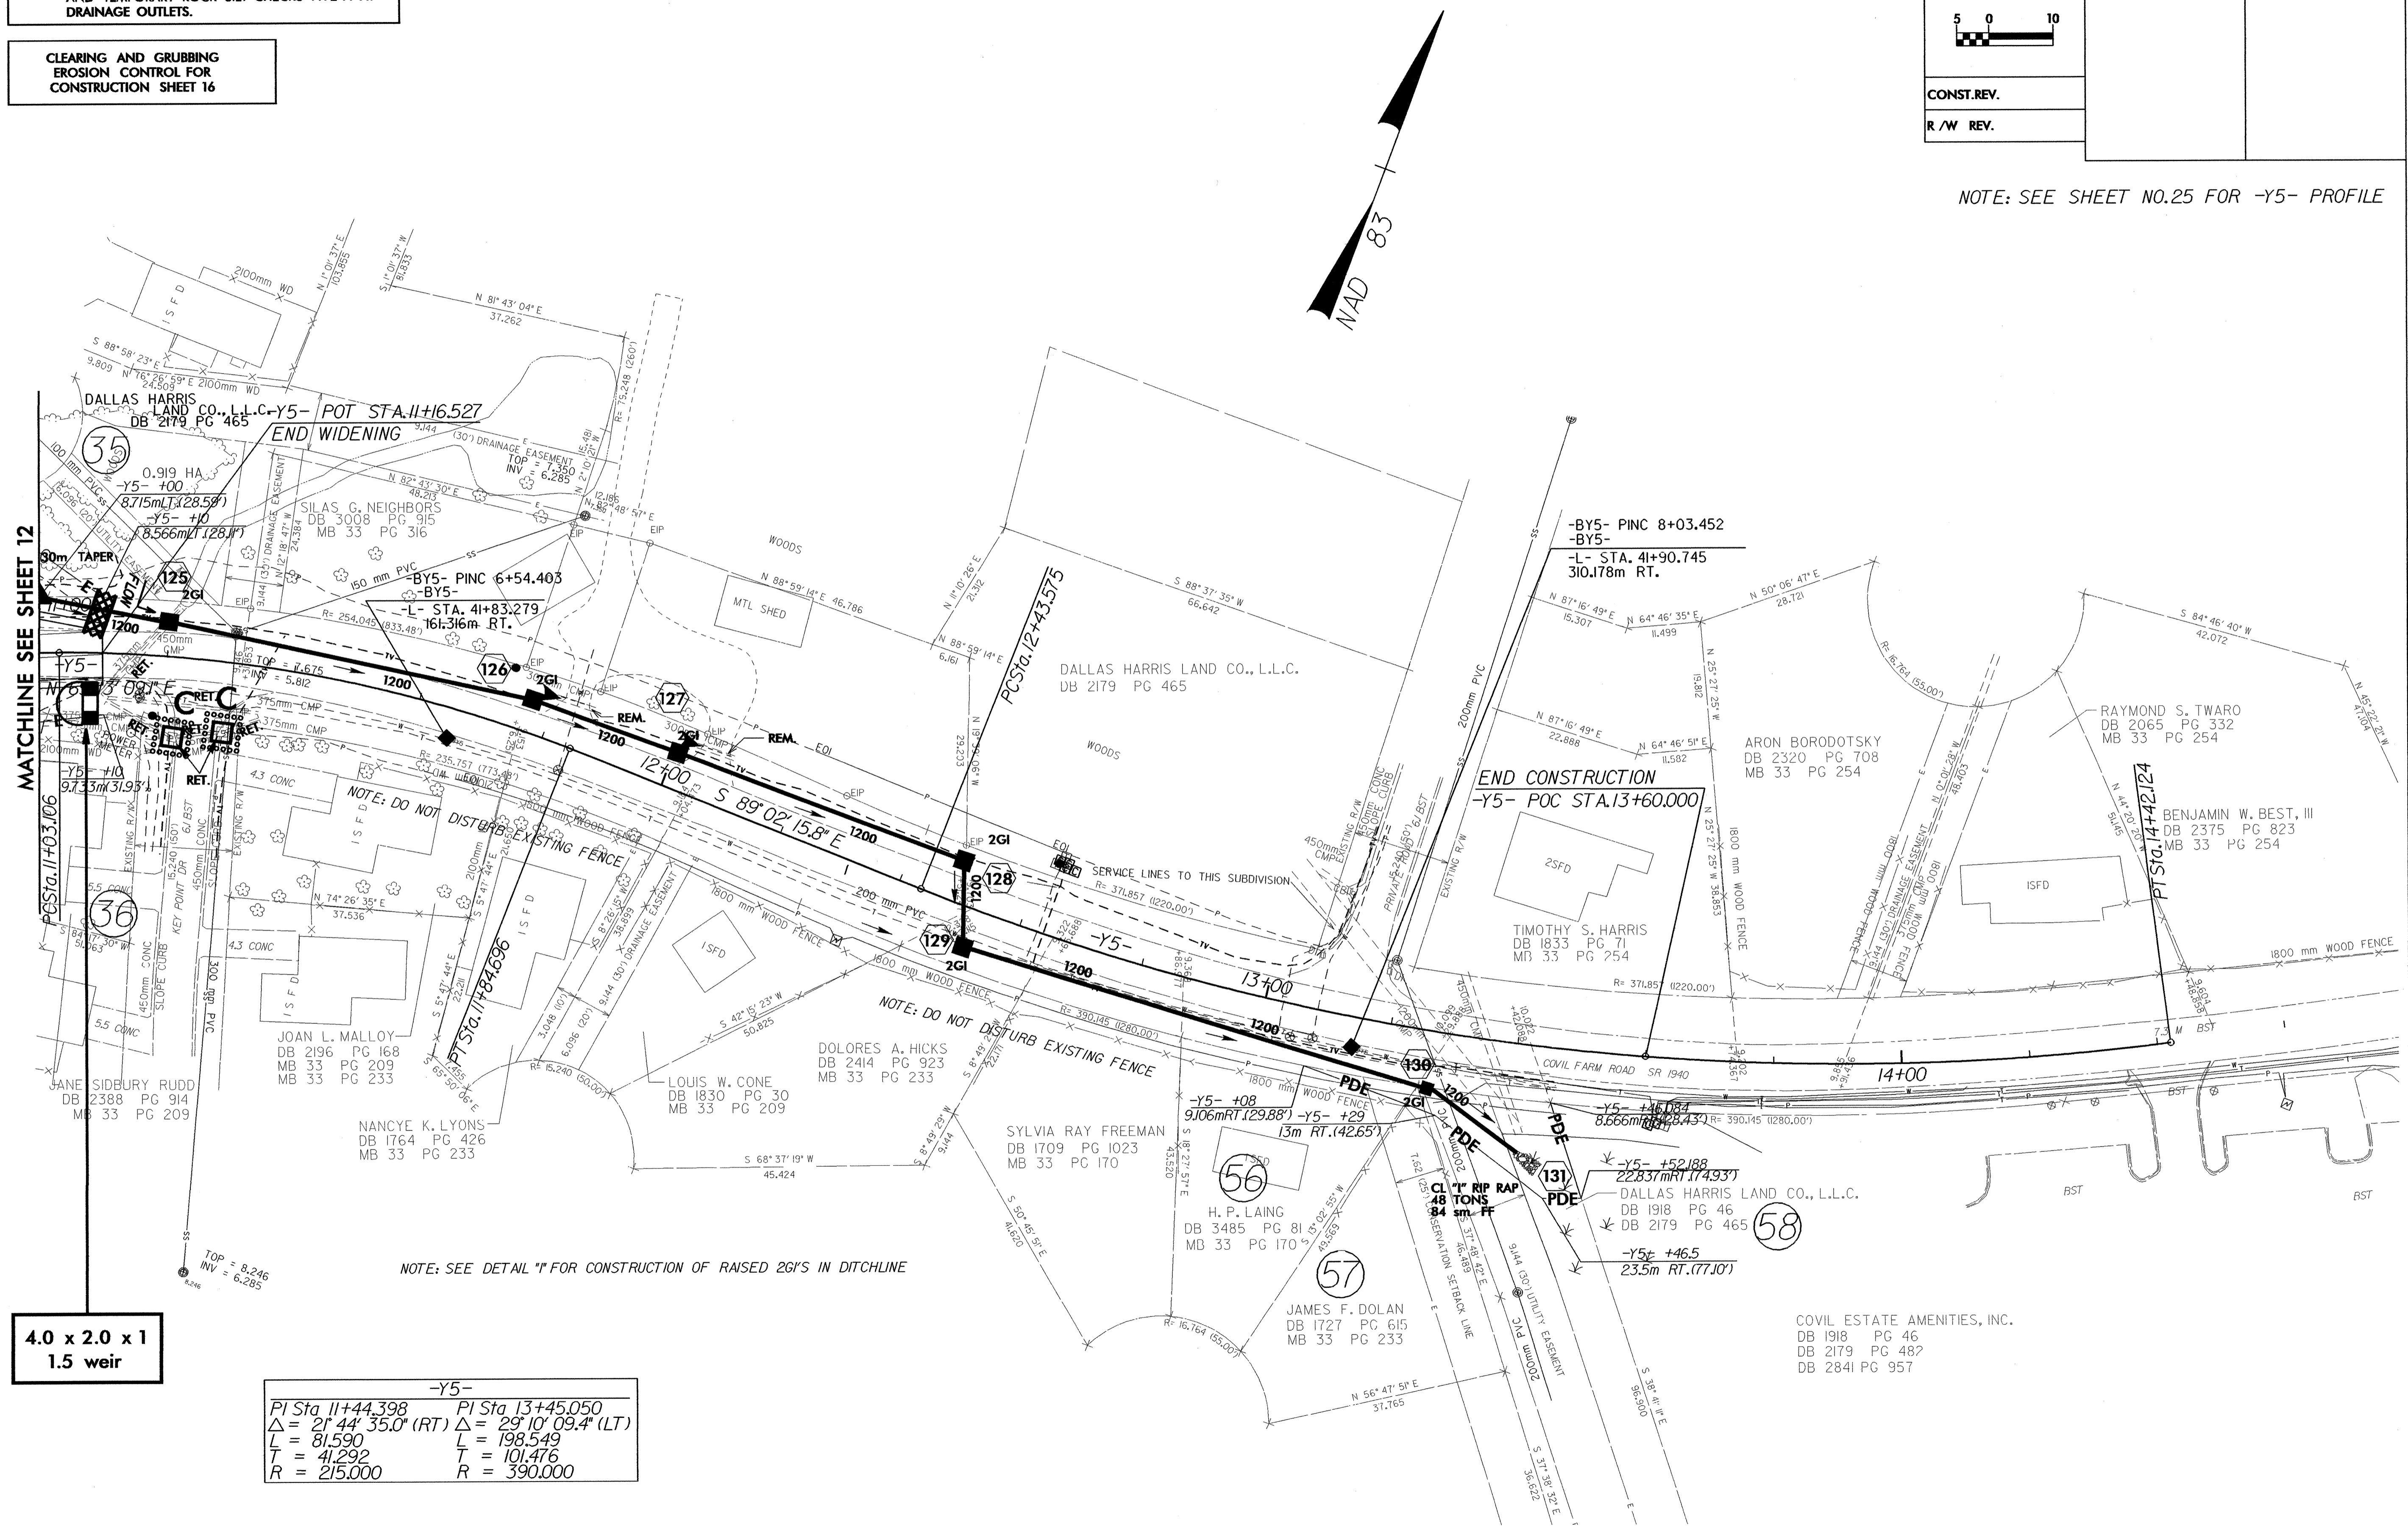

4.0 x 2.0 x 1
1.5 weir

-Y5-	
PI Sta 11+44.398	PI Sta 13+45.050
$\Delta = 21^{\circ} 44' 35.0''$ (RT)	$\Delta = 29^{\circ} 10' 09.4''$ (LT)
L = 81.590	L = 198.549
T = 41.292	T = 101.476
R = 215.000	R = 390.000