


8/17/95

SEE SHT 2-L FOR FENCE REPLACEMENT LIMITS ALONG SR 1010

JOE A. TURNER
DB 302 PG 64
DB KN PG 158
PLATSLIDE 3-1
PLATSLIDE 9-81

ANNE G. ASKINS
DB 665 PG 755
PLATSLIDE 9-81


CLEARING AND GRUBBING
EROSION CONTROL FOR
CONSTRUCTION SHEET 24

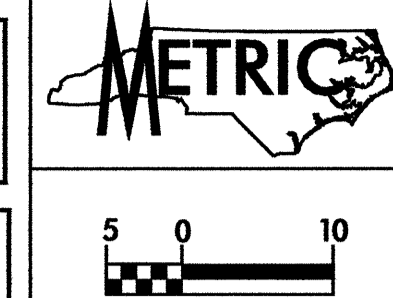

PROJECT REFERENCE NO. R-2610 A	SHEET NO. EC-26/CONST.24
R/W SHEET NO.	
ROADWAY DESIGN ENGINEER	HYDRAULICS ENGINEER
CONST. REV.	
R/W REV.	

NOTE:
PLACE TEMPORARY ROCK SEDIMENT DAMS TYPE- B AND TEMPORARY ROCK SILT CHECKS TYPE-A AT DRAINAGE OUTLETS.

SEE SHEET 36 FOR -L- PROFILE
SEE SHEET 38 FOR -LPD- PROFILE
SEE SHEETS 2-H & 2-I FOR DITCH DETAILS
SEE SHEET 38 FOR DITCH PROFILES
SEE CROSS-SECTIONS AND ROADWAY STANDARD DRAWINGS STD. No. 862.01
SHEET 1 FOR SPECIAL MEDIAN GRADING

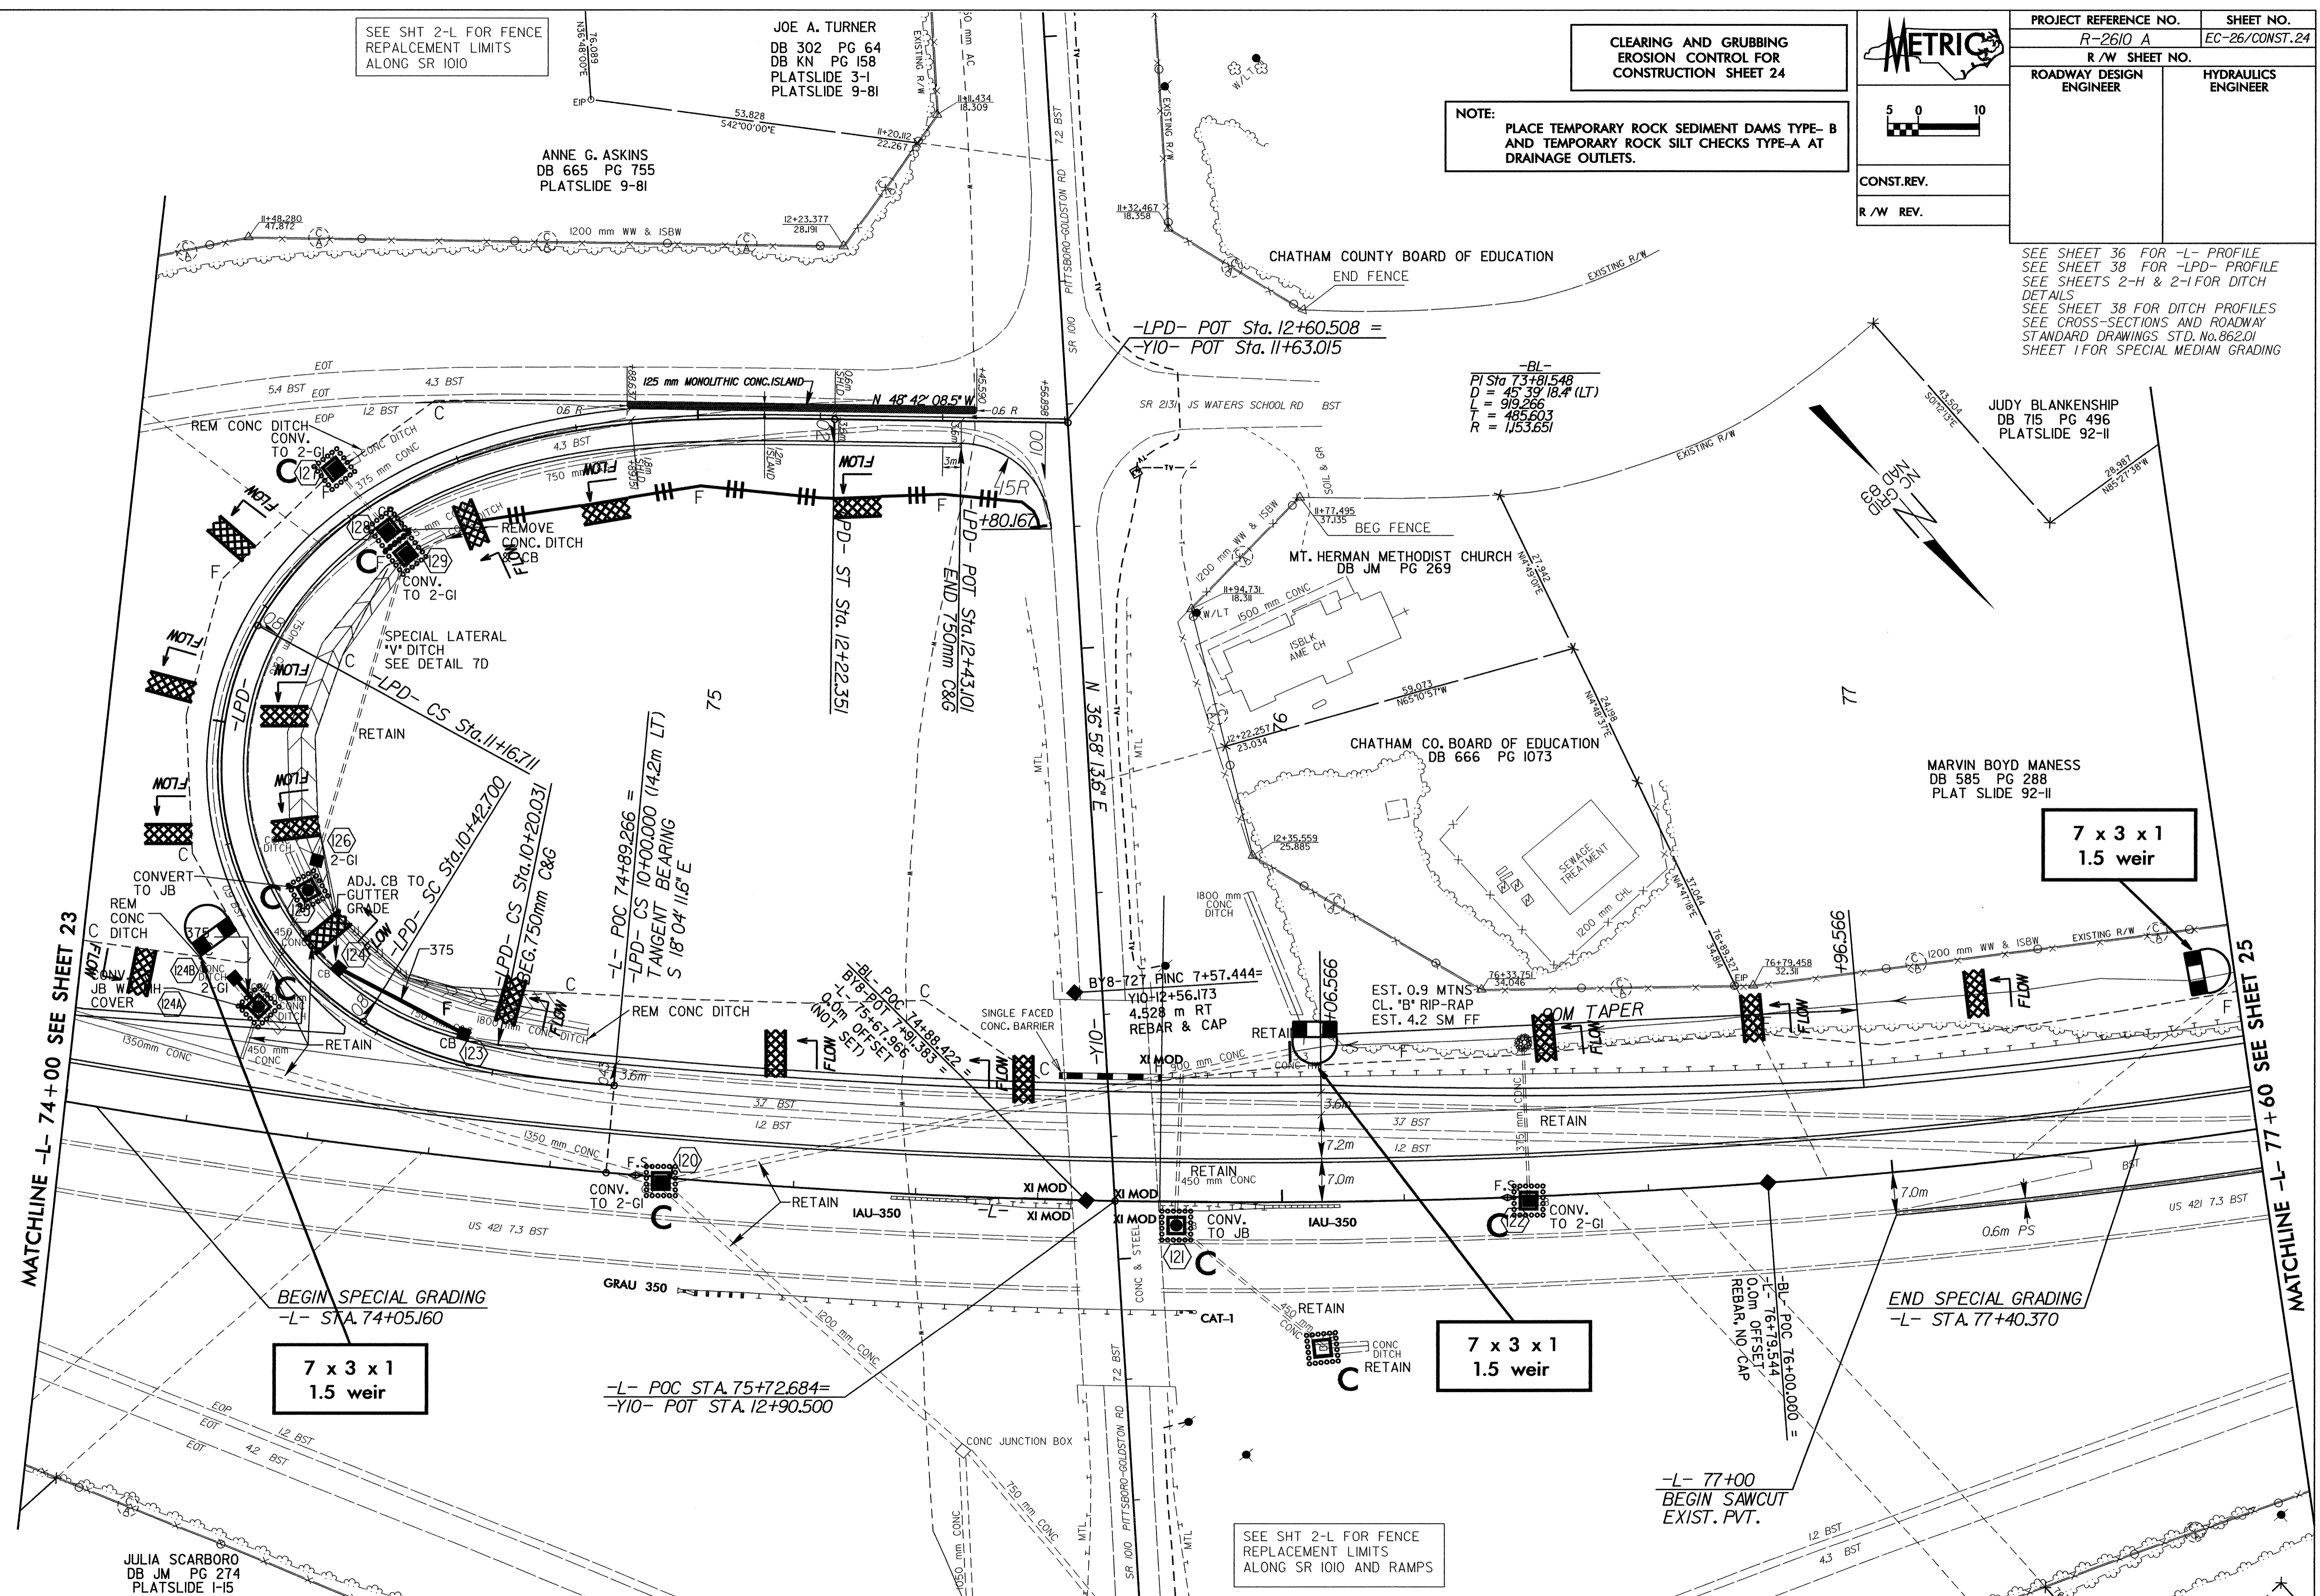

-BL-
PI Sta 73+81.548
D = 45.39 18.4 (LT)
L = 485.263
R = 1,153.651

JUDY BLANKENSHIP
DB 715 PG 496
PLATSLIDE 92-II

MARVIN BOYD MANESS
DB 585 PG 288
PLAT SLIDE 92-II

7 x 3 x 1
1.5 weir

MATCHLINE -L- 74+00 SEE SHEET 23

MATCHLINE -L- 77+60 SEE SHEET 25

BEGIN SPECIAL GRADING
-L- STA. 74+05.160

7 x 3 x 1
1.5 weir

-L- POC STA. 75+72.684 =
-Y10- POT STA. 12+90.500

7 x 3 x 1
1.5 weir

END SPECIAL GRADING
-L- STA. 77+40.370

-L- 77+00
BEGIN SAWCUT
EXIST. PVT.

SEE SHT 2-L FOR FENCE REPLACEMENT LIMITS ALONG SR 1010 AND RAMPS

JULIA SCARBORO
DB JM PG 274
PLATSLIDE I-5

11-NOV-2003 15:08
C:\Users\m...
m...
m...