




SPAN A

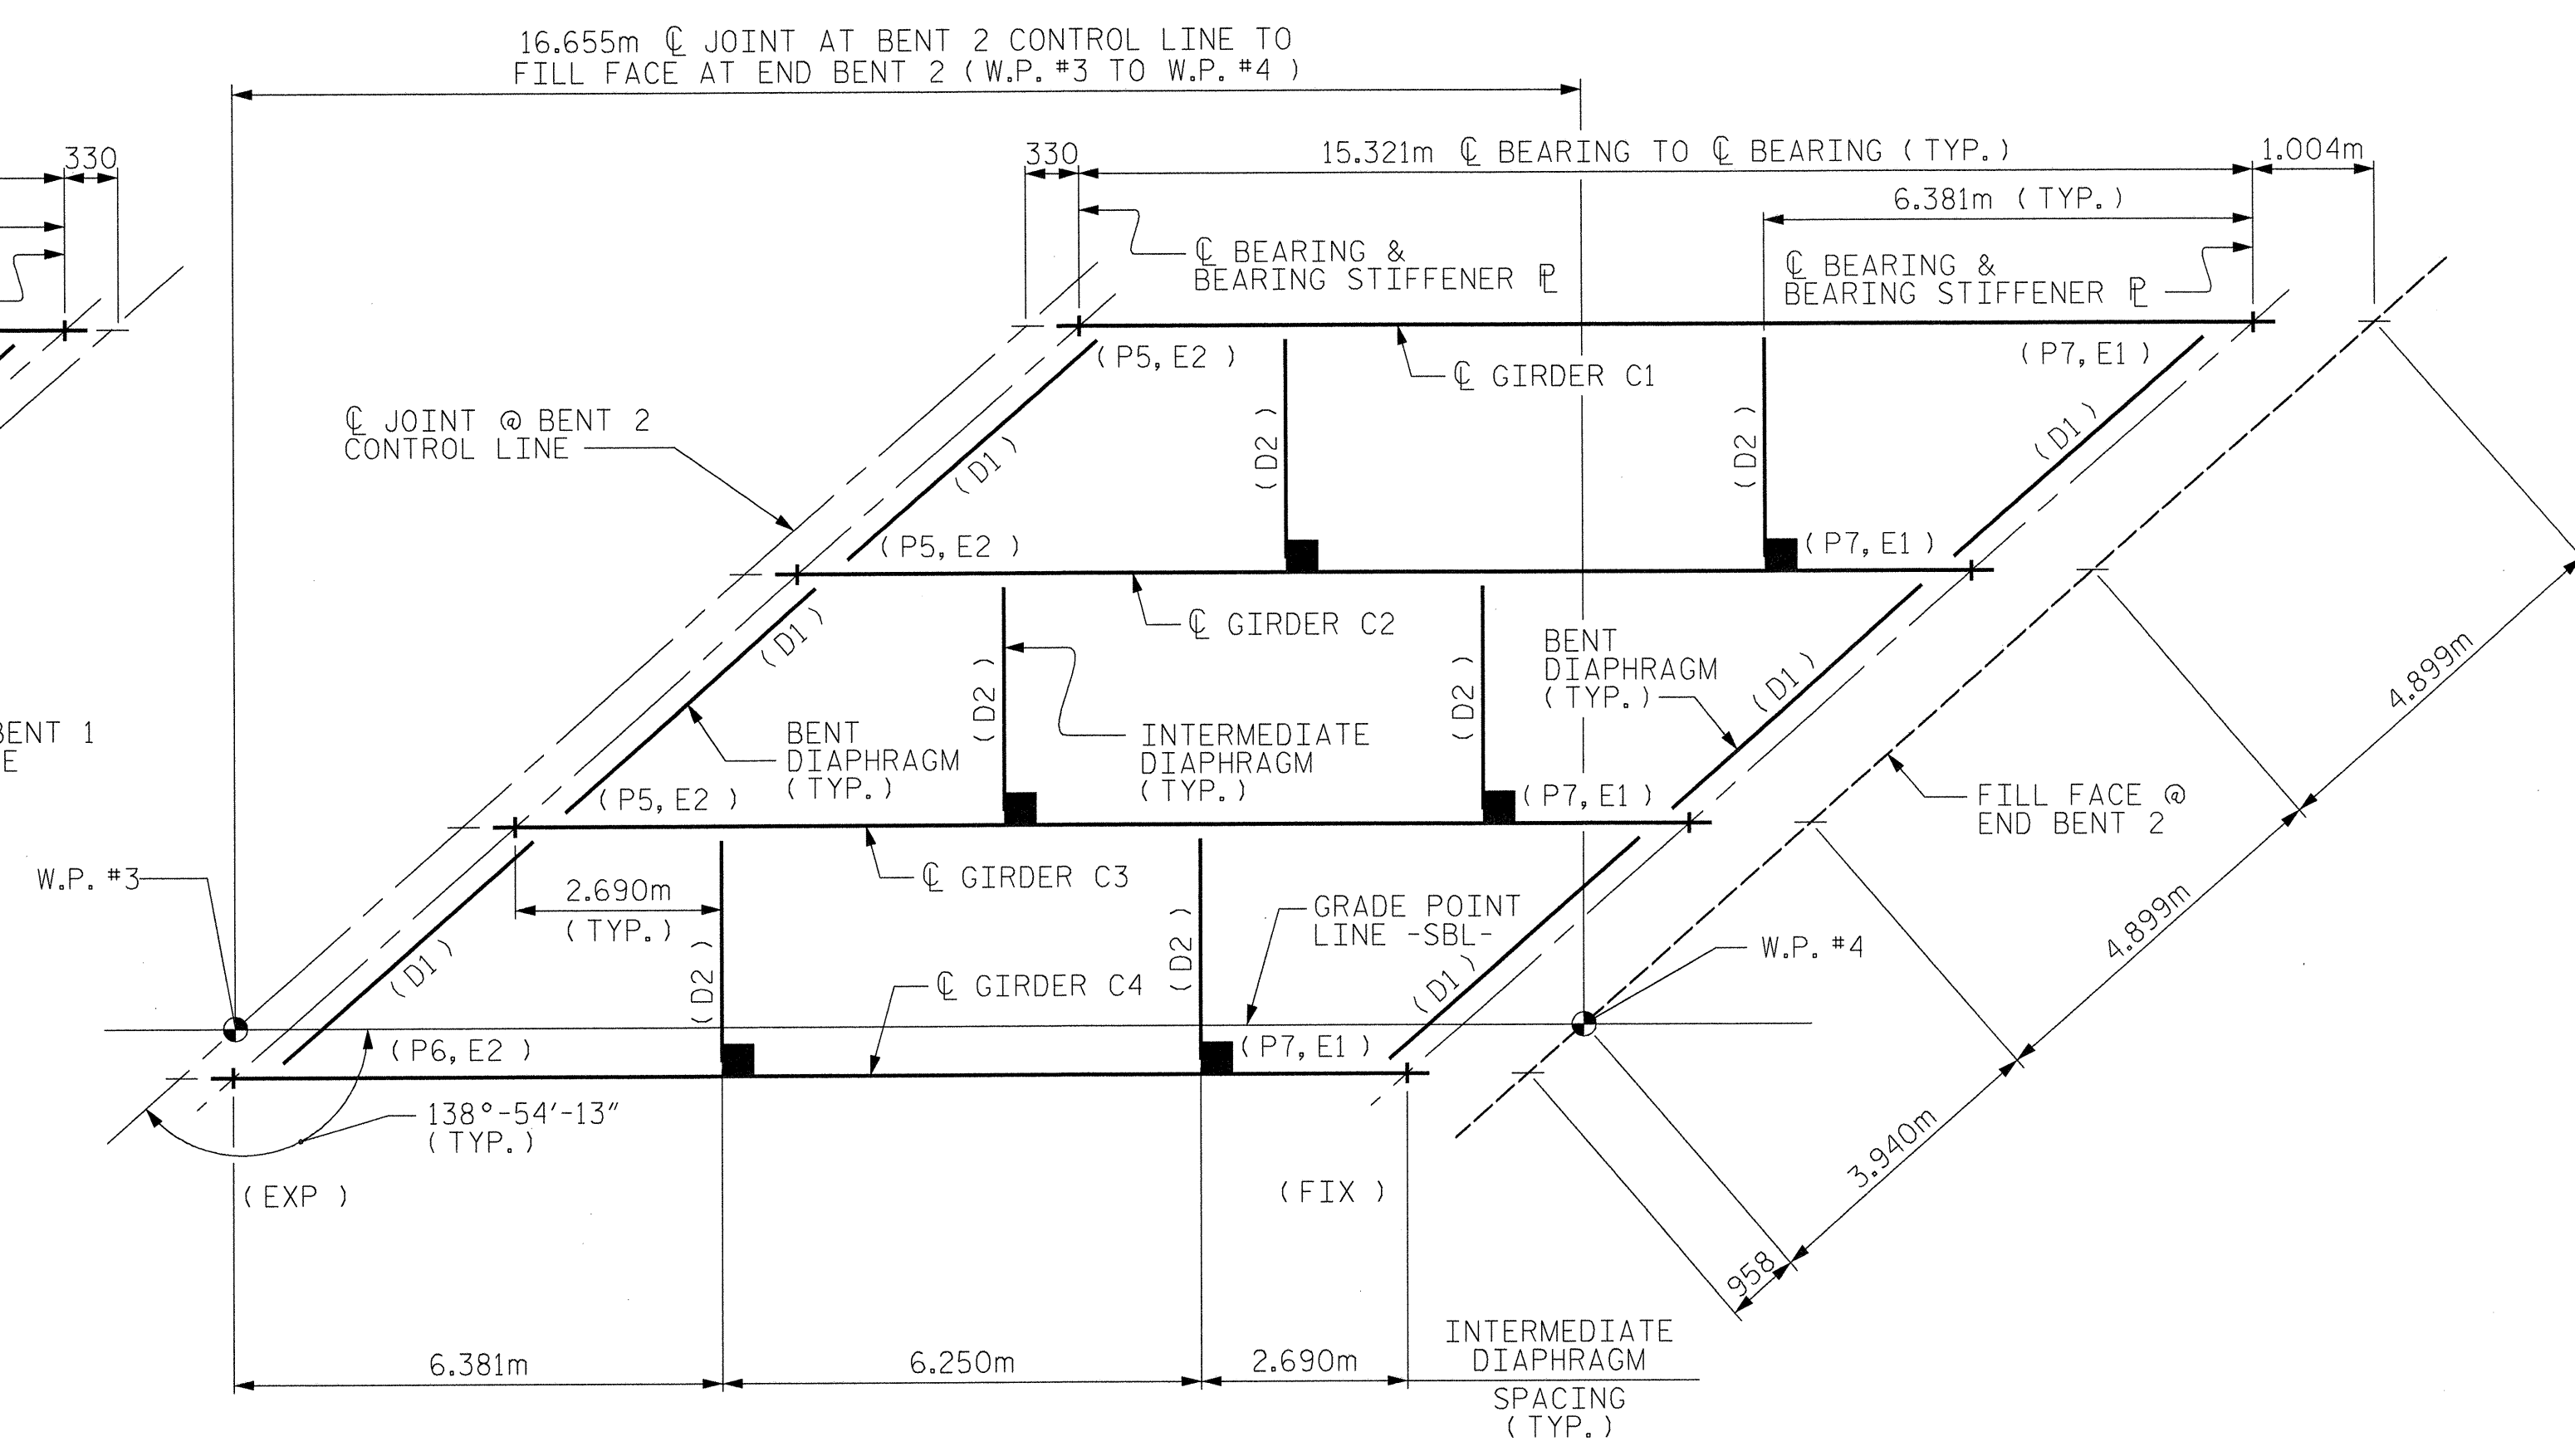

SPAN C

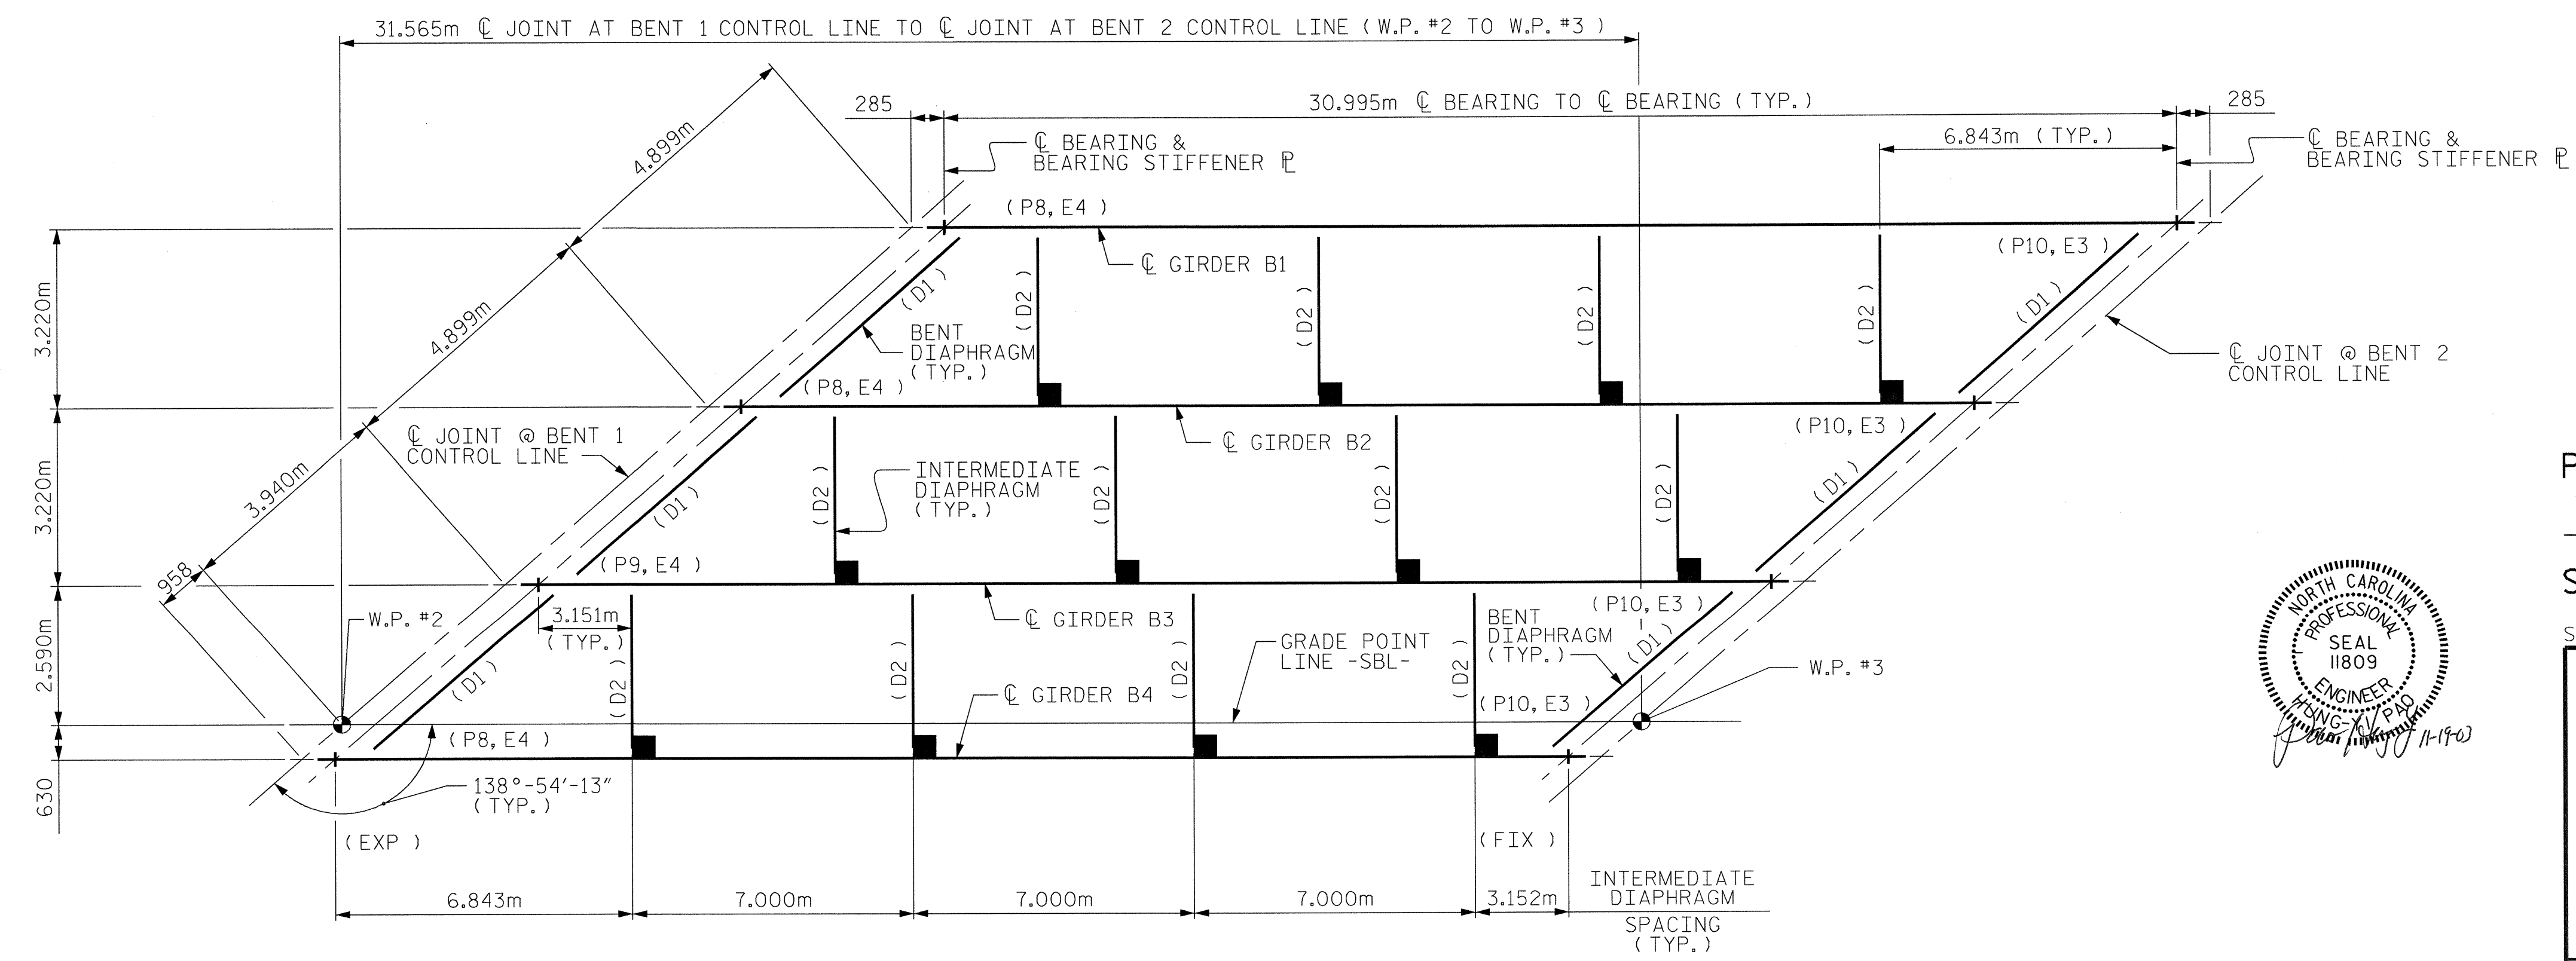

SPAN B

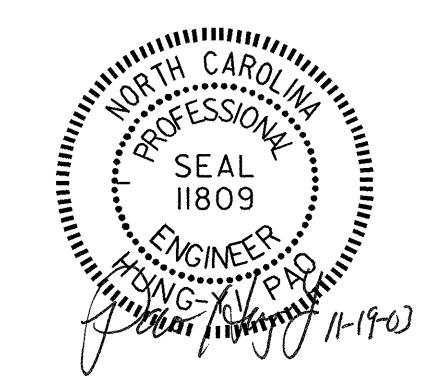

PROJECT NO. R-2610A
 CHATHAM COUNTY
 STATION: 27+85.488 -L-

SHEET 1 OF 6
 STATE OF NORTH CAROLINA
 DEPARTMENT OF TRANSPORTATION
 RALEIGH
 SUPERSTRUCTURE
 STRUCTURAL STEEL
 DETAILS
 (FRAMING PLAN)
 (LEFT LANE BRIDGE)

REVISIONS						SHEET NO.	
NO.	BY:	DATE:	NO.	BY:	DATE:	5-49	
1			3			TOTAL SHEETS	
2			4			82	

Stantec Consulting Services Inc.
 Suite 300, 801 Jones Franklin Road
 Raleigh, NC 27606
 Tel. 919.851.6866
 Fax. 919.851.7024
 www.stantec.com

DRAWN BY: M. J. OSTRISHKO DATE: 5-8-03
 CHECKED BY: H. PAO DATE: 6-23-03