


CLEARING AND GRUBBING
EROSION CONTROL FOR
CONSTRUCTION SHEET 36




| | |
|-----------------------------------|-----------------------------|
| PROJECT REFERENCE NO. R-2610 B | SHEET NO. EC-35/CONST.36 |
| R/W SHEET NO. | |
| ROADWAY DESIGN ENGINEER | HYDRAULICS ENGINEER |
| CONST.REV. | |
| R/W REV. | |

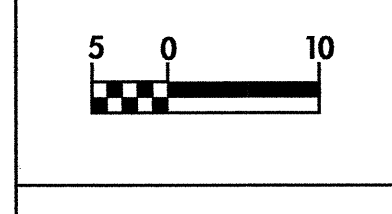

NOTE:
PLACE TEMPORARY ROCK SEDIMENT DAMS TYPE-B
AND TEMPORARY ROCK SILT CHECKS TYPE-A AT
DRAINAGE OUTLETS.



63B
JOSEPH JONES
DB 663 PG 619

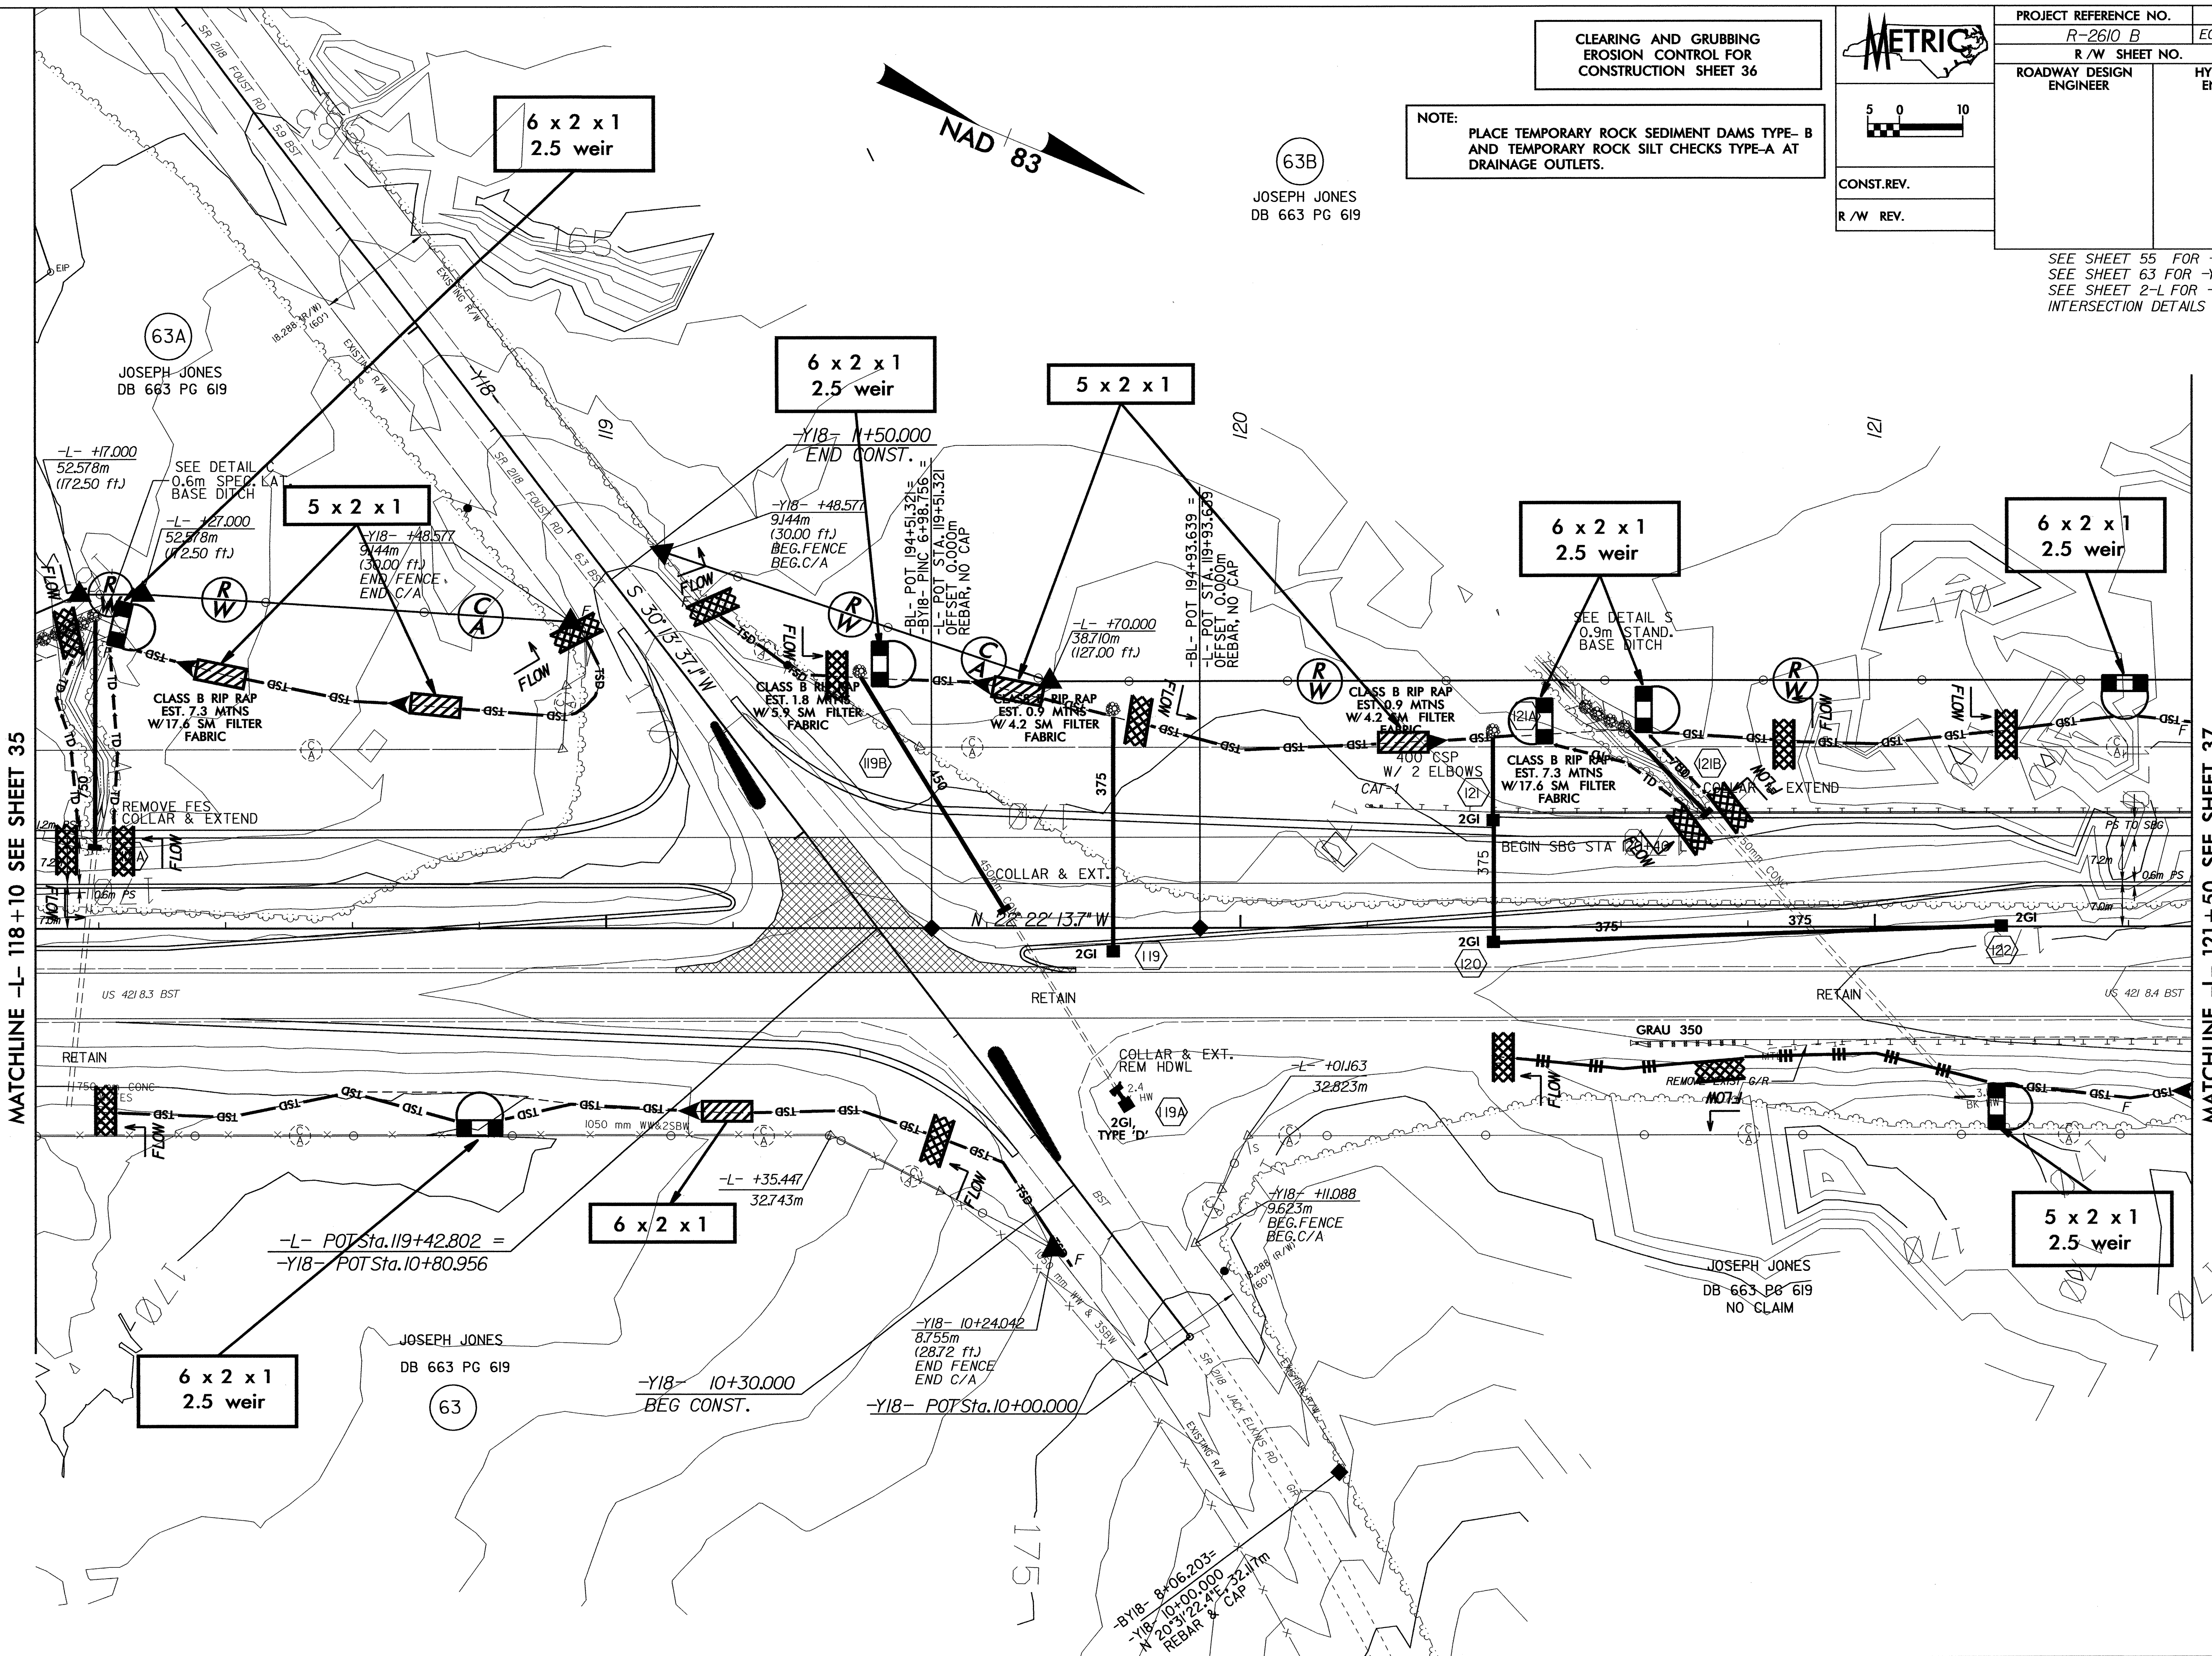

MATCHLINE -L- 118 + 10 SEE SHEET 35

MATCHLINE -L- 121 + 50 SEE SHEET 37

6 x 2 x 1
2.5 weir

6 x 2 x 1

5 x 2 x 1
2.5 weir

63A
JOSEPH JONES
DB 663 PG 619

JOSEPH JONES
DB 663 PG 619
63

JOSEPH JONES
DB 663 PG 619
NO CLAIM

29-JAN-2004 13:35:35 v2610b v2610b36.pph