

	PROJECT REFERENCE NO.	SHEET NO.
	R-2610 B	EC-34/CONST.35
	R/W SHEET NO.	
	ROADWAY DESIGN ENGINEER	HYDRAULICS ENGINEER
CONST.REV.		
R/W REV.		

SEE SHEET 54 & 55 FOR -L- PROFILE
SEE SHEET 2-L FOR -L- & -1B- INTERSECTION DETAIL

CLEARING AND GRUBBING
EROSION CONTROL FOR
CONSTRUCTION SHEET 35

NOTE:
PLACE TEMPORARY ROCK SEDIMENT DAMS TYPE- B
AND TEMPORARY ROCK SILT CHECKS TYPE-A AT
DRAINAGE OUTLETS.

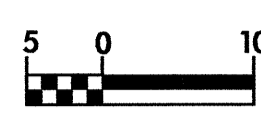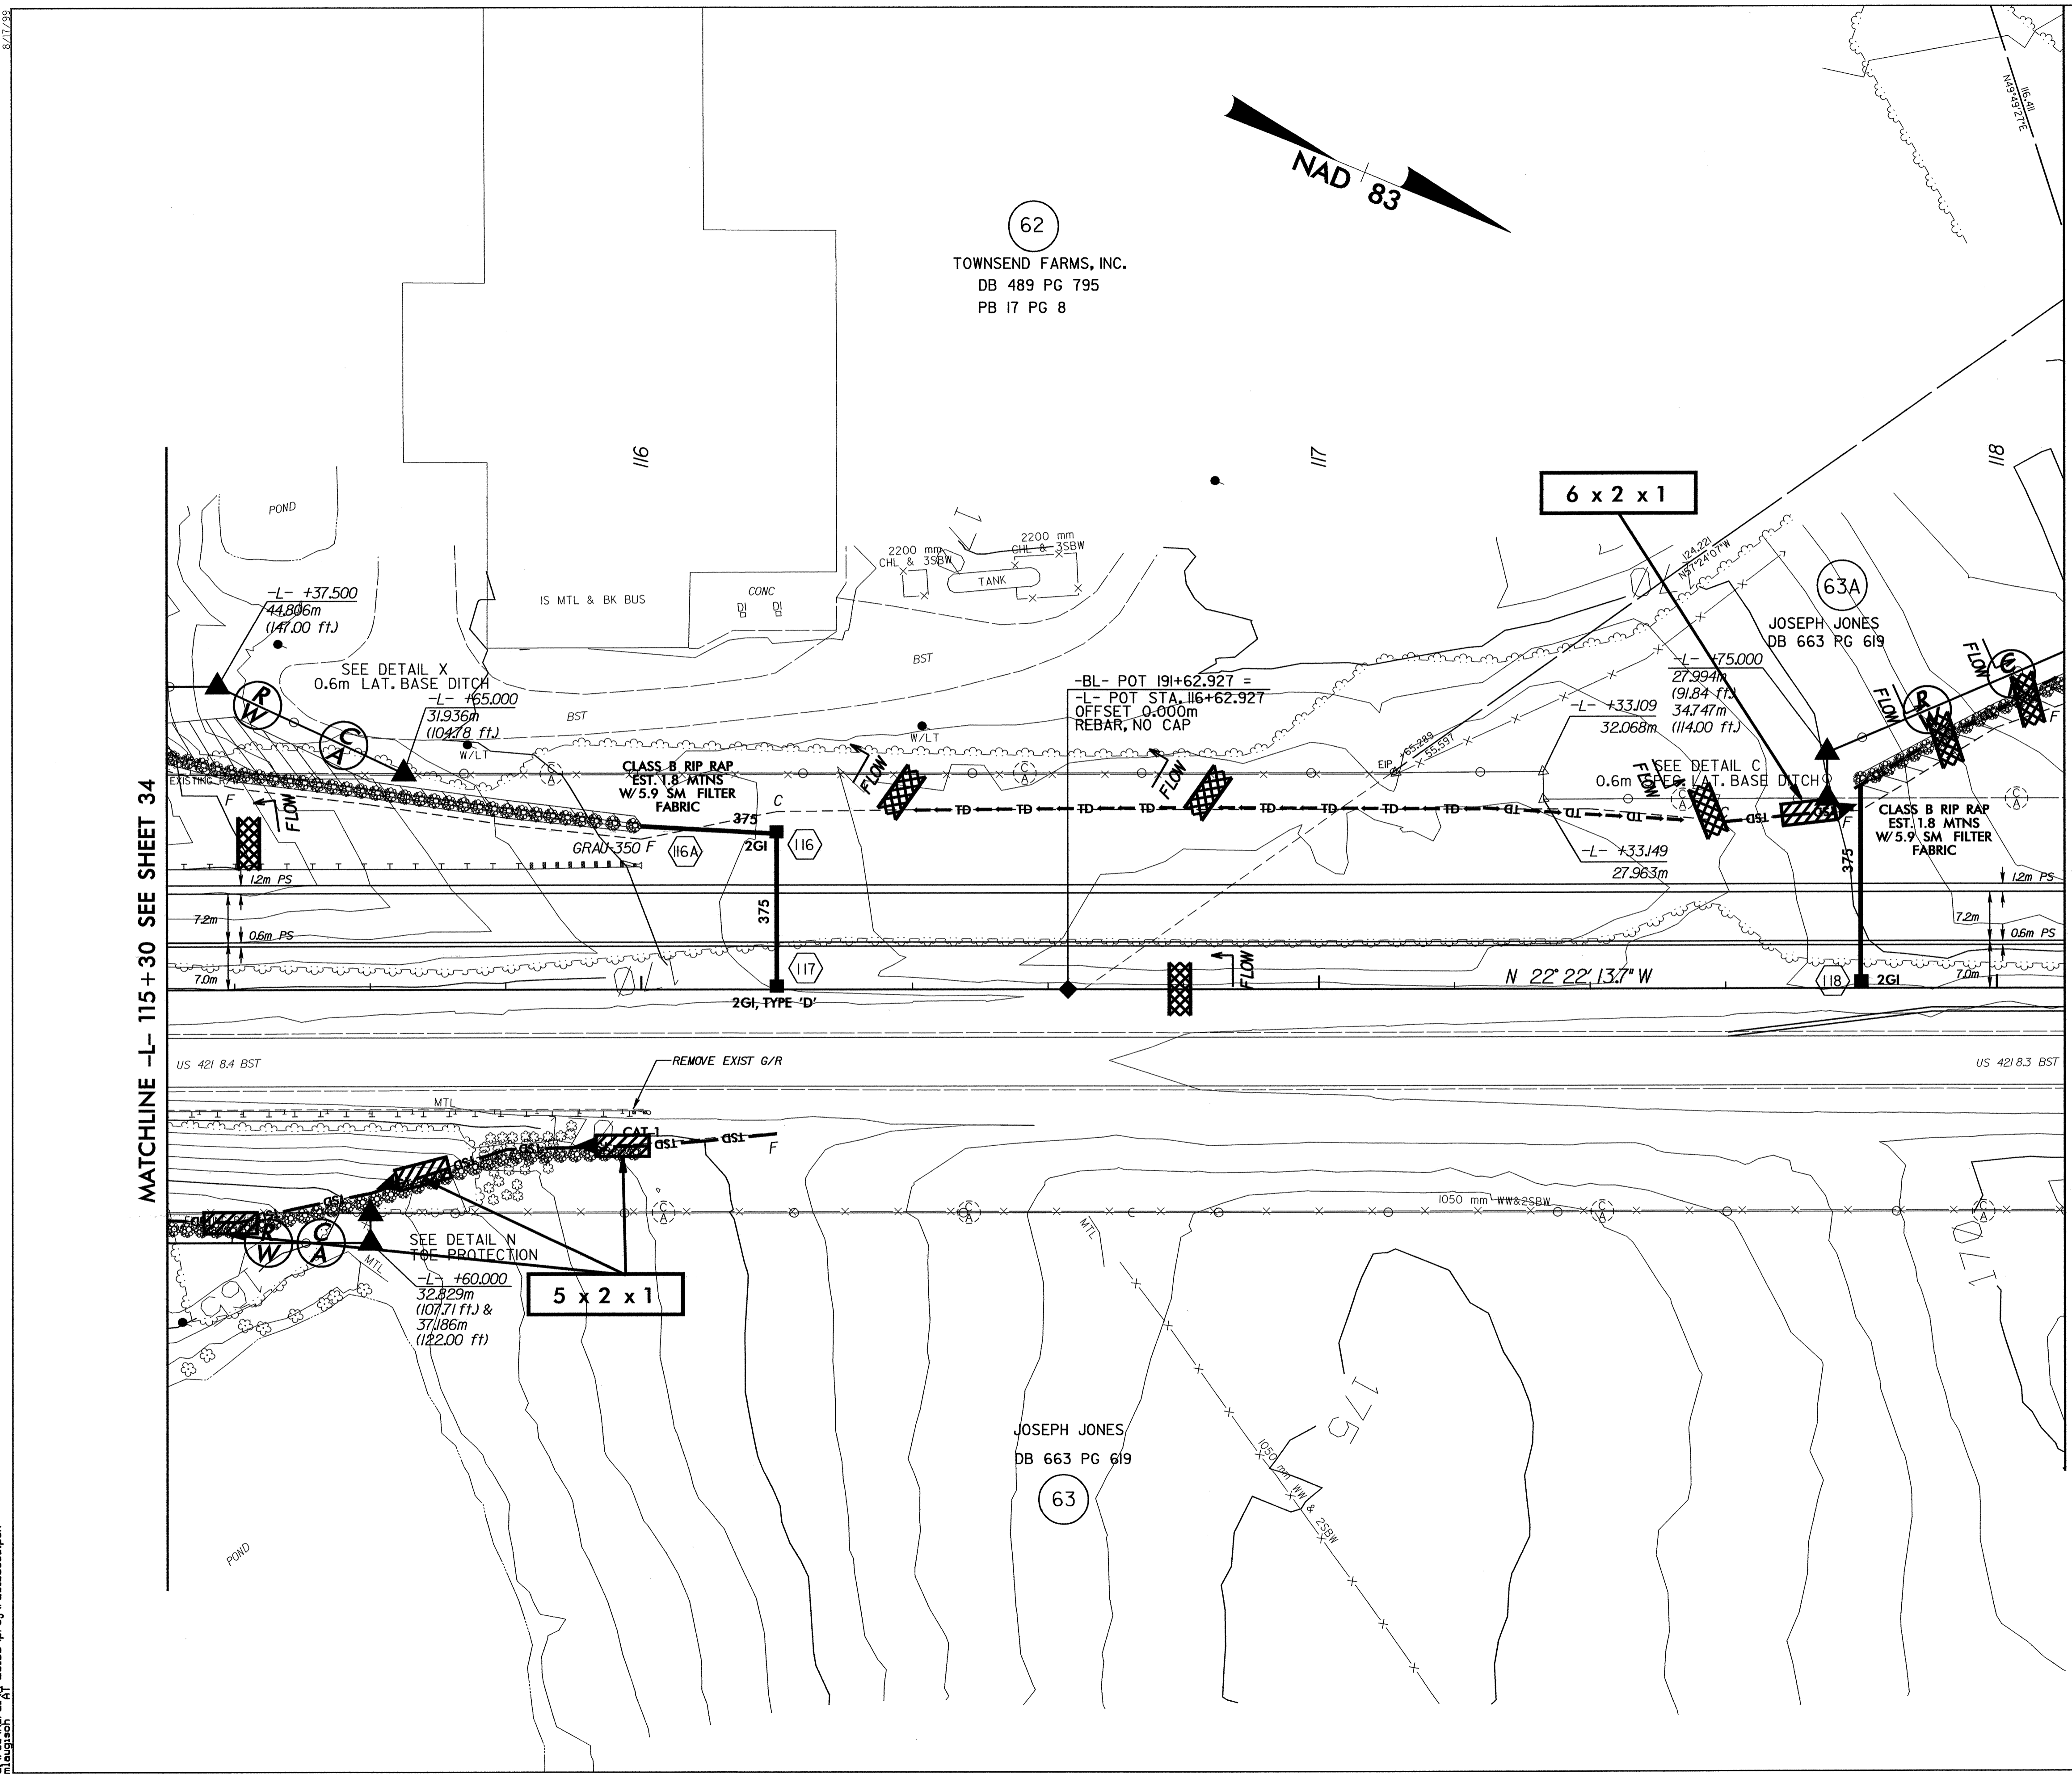

8/17/99
 25-JAN-2004 13:25
 d:\projects\11-2610b\pco\11-2610b-35.pch