

METRIC

CONST. REV.
R/W REV.

PROJECT REFERENCE NO. R-2610 B	SHEET NO. EC-31/CONST.32
R/W SHEET NO.	
ROADWAY DESIGN ENGINEER	HYDRAULICS ENGINEER



CLEARING AND GRUBBING
EROSION CONTROL FOR
CONSTRUCTION SHEET 32

NOTE:
PLACE TEMPORARY ROCK SEDIMENT DAMS TYPE- B
AND TEMPORARY ROCK SILT CHECKS TYPE-A AT
DRAINAGE OUTLETS.

-BL-
PI Sta 183+85.052
D = 19° 47' 45.8" (RT)
L = 607.046
T = 306.579
R = 1,756.976

-Y17-
PI Sta 10+54.119
Δ = 4° 13' 19.0" (RT)
L = 55.265
T = 27.645
R = 750.000
SE = MATCH EXIST
(SEE SHT 2-K)

-L-
PI Sta 108+85.053
Δ = 19° 47' 45.8" (RT)
L = 607.046
T = 306.579
R = 1,756.976
SE = 03
RUNOFF = 30

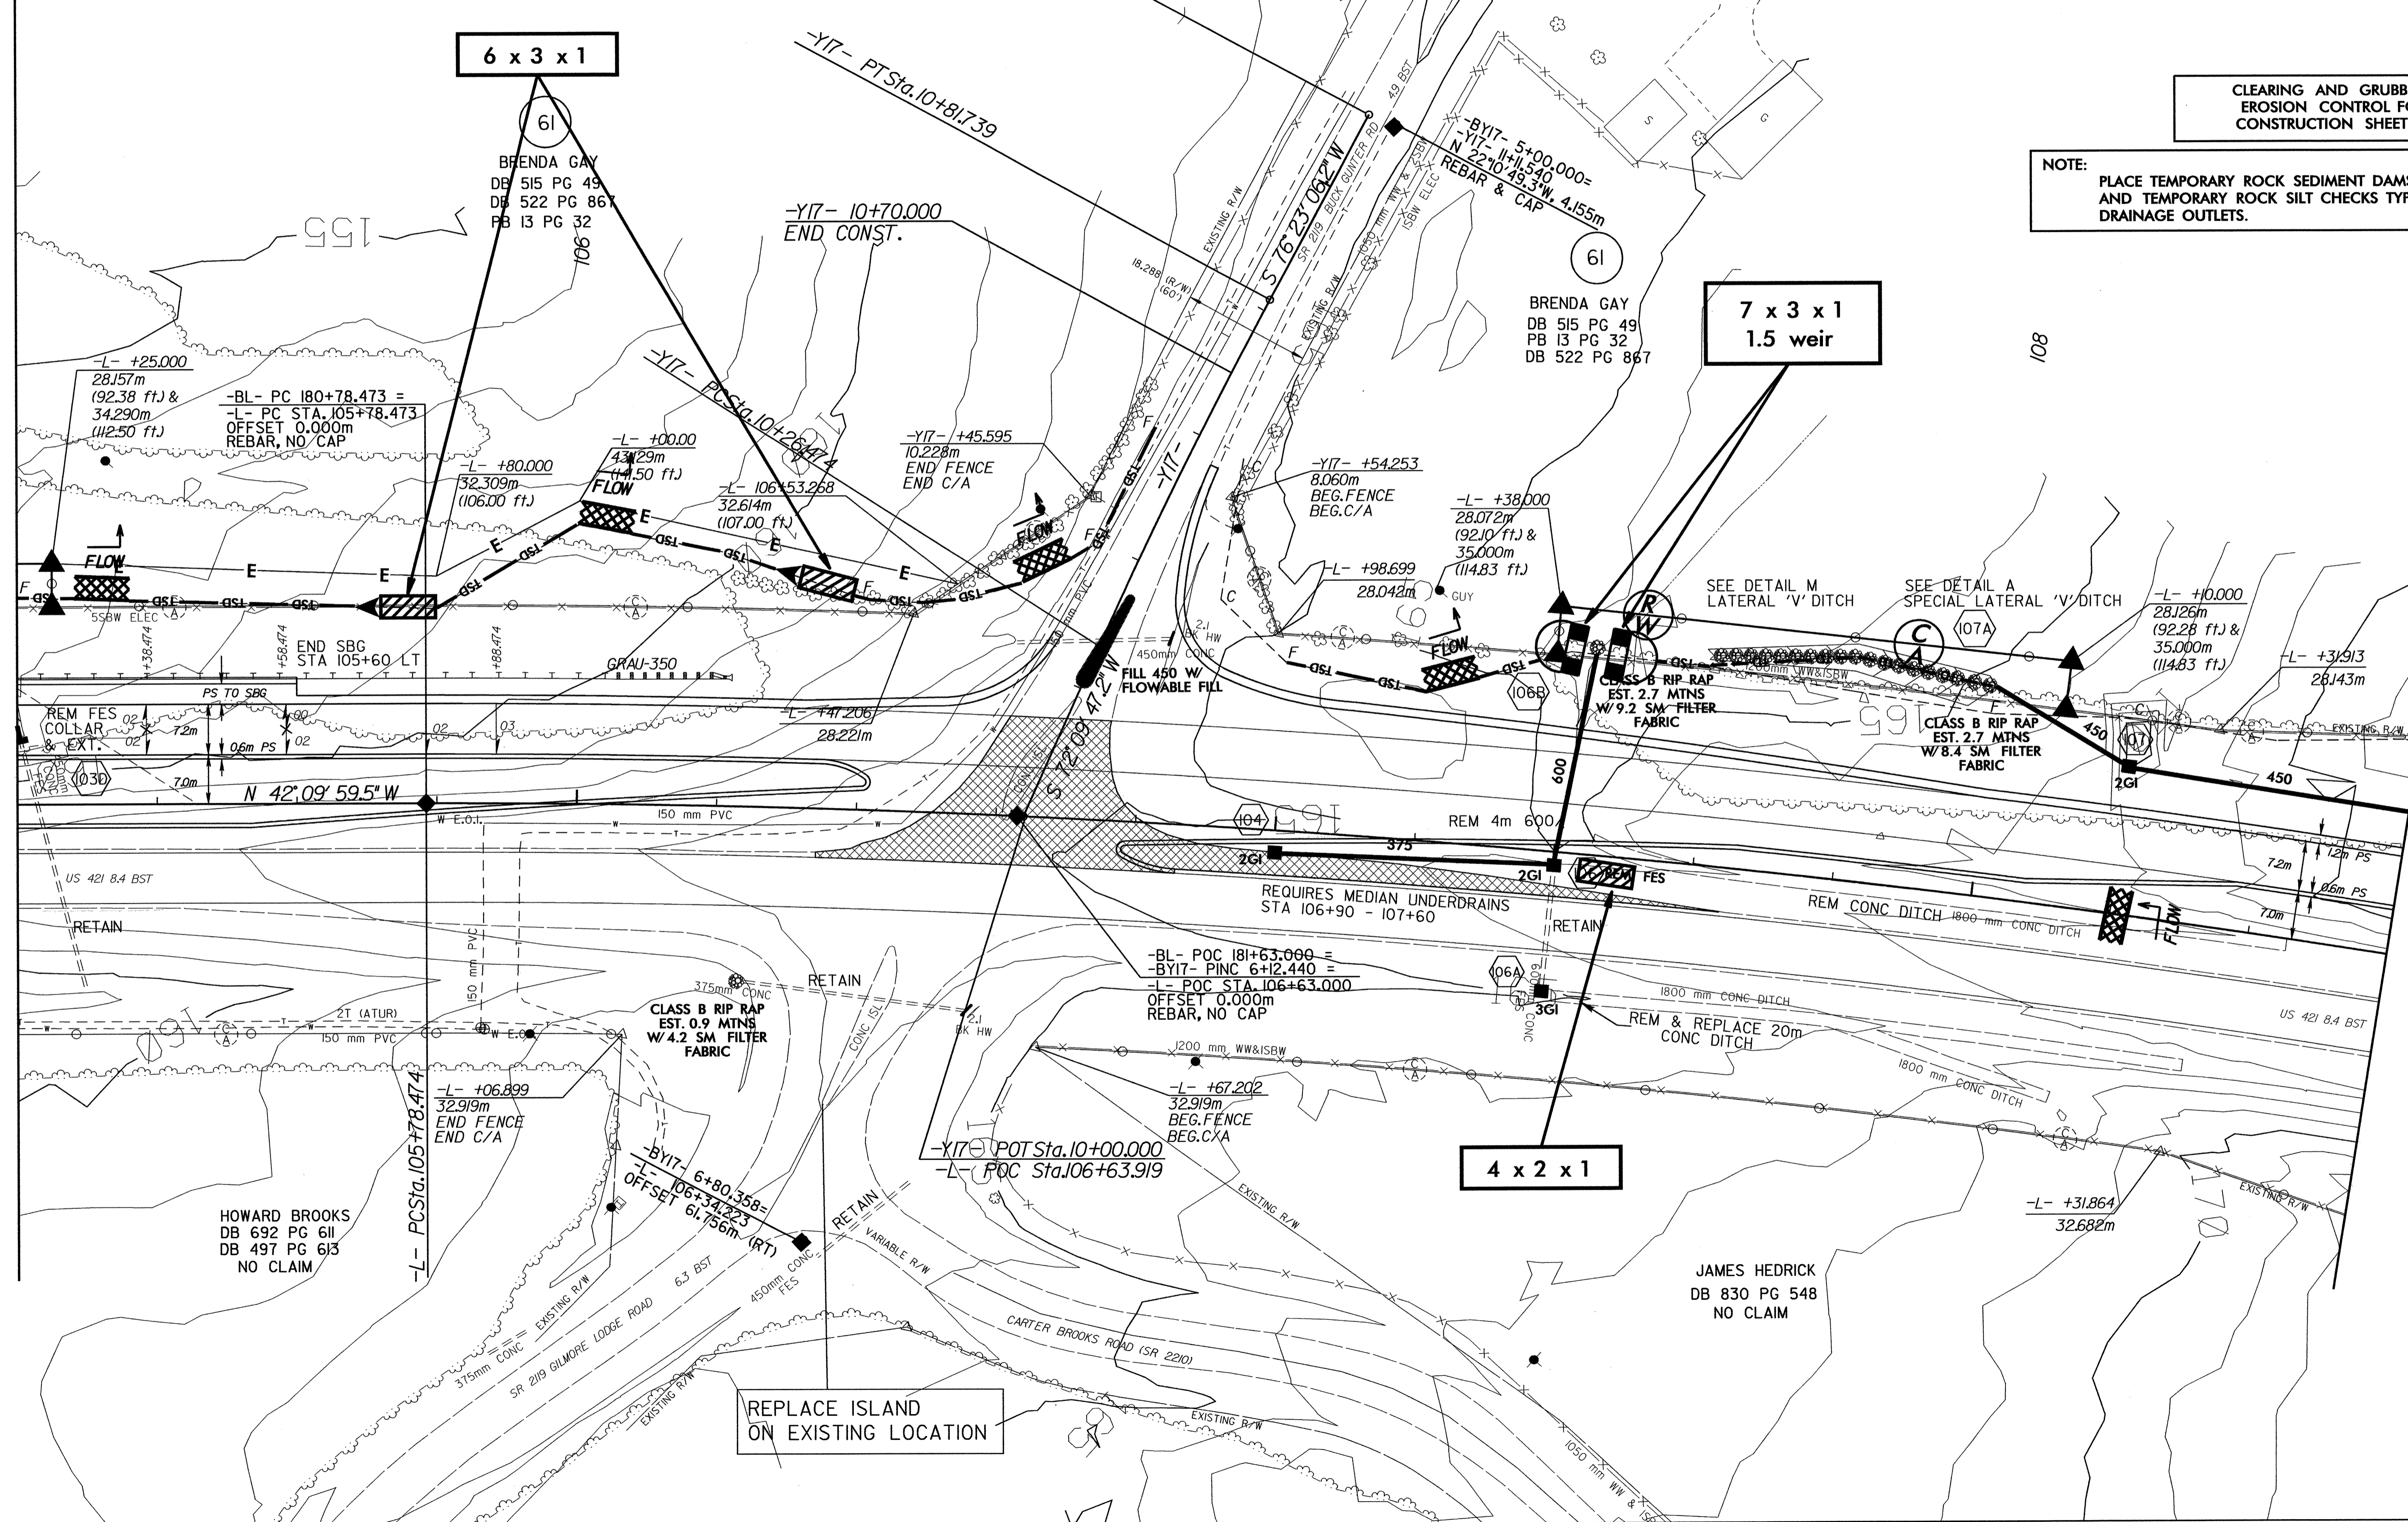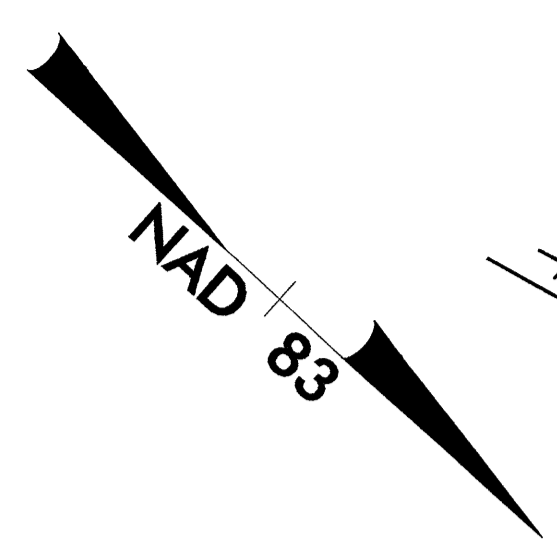

REPLACE ISLAND
ON EXISTING LOCATION

23-JAN-2004 12:51:11 c:\p\m\p\proj\2610b\ec-31\2610b-ec-31.dwg