


CLEARING AND GRUBBING  
EROSION CONTROL FOR  
CONSTRUCTION SHEET 24



NOTE:  
PLACE TEMPORARY ROCK SEDIMENT DAMS TYPE- B  
AND TEMPORARY ROCK SILT CHECKS TYPE-A AT  
DRAINAGE OUTLETS.

 

CONST.REV.  
R/W REV.

PROJECT REFERENCE NO. R-2610 B	SHEET NO. EC-23/CONST.24
R/W SHEET NO.	
ROADWAY DESIGN ENGINEER	HYDRAULICS ENGINEER

SEE SHEET 49 FOR -L- PROFILE

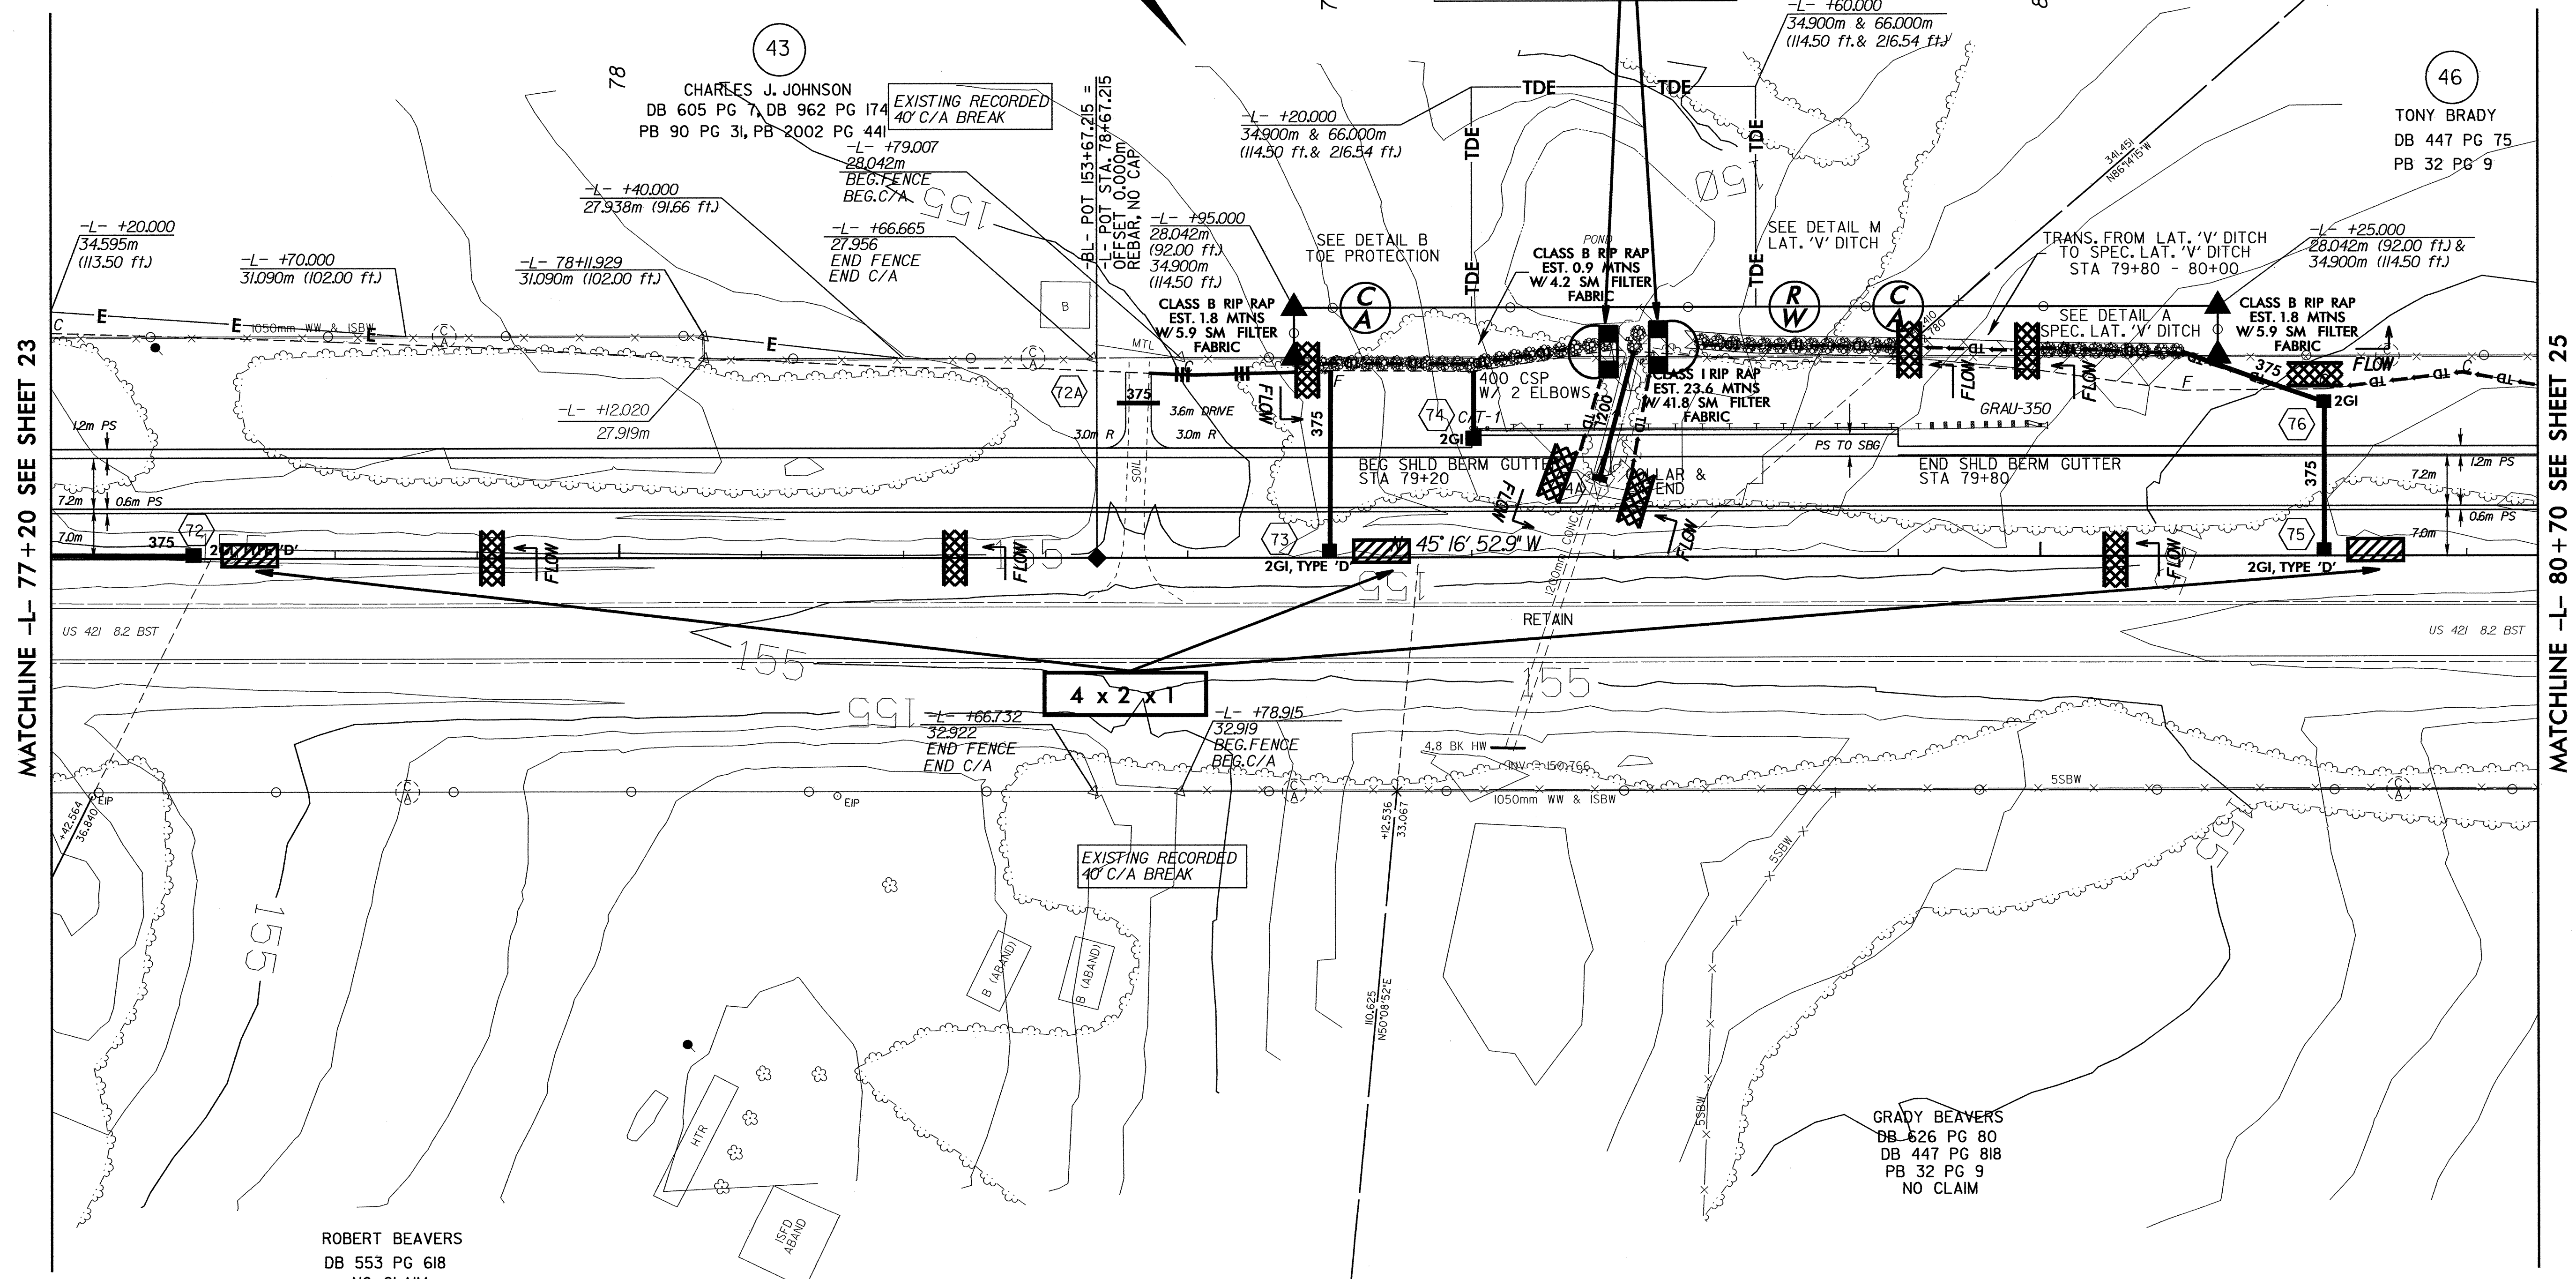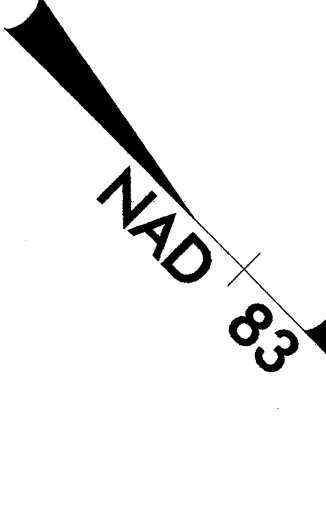

MATCHLINE -L- 77 + 20 SEE SHEET 23

MATCHLINE -L- 80 + 70 SEE SHEET 25