


8/17/99  
25-JAN-2004 09:37  
C:\projects\2610B\p\2610B.dwg  
2610B.dwg

-BL-  
PI Sta 144+28.570  
D = 6' 37" 12.8" (LT)  
L = 402.343  
T = 201.396  
R = 3,482.152

-L-  
PI Sta 69+28.571  
 $\Delta = 6' 37" 12.8" (LT)$   
L = 402.343  
T = 201.396  
R = 3,482.152  
SE = 02  
RUNOFF = 18

CLEARING AND GRUBBING  
EROSION CONTROL FOR  
CONSTRUCTION SHEET 22

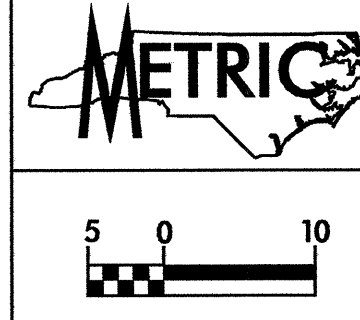


PROJECT REFERENCE NO. R-2610 B	SHEET NO. EC-21/CONST.22
R/W SHEET NO.	HYDRAULICS ENGINEER
ROADWAY DESIGN ENGINEER	

NOTE:  
PLACE TEMPORARY ROCK SEDIMENT DAMS TYPE-B  
AND TEMPORARY ROCK SILT CHECKS TYPE-A AT  
DRAINAGE OUTLETS.

CONST. REV.  
R/W REV.

SEE SHEET 48 FOR -L- PROFILE

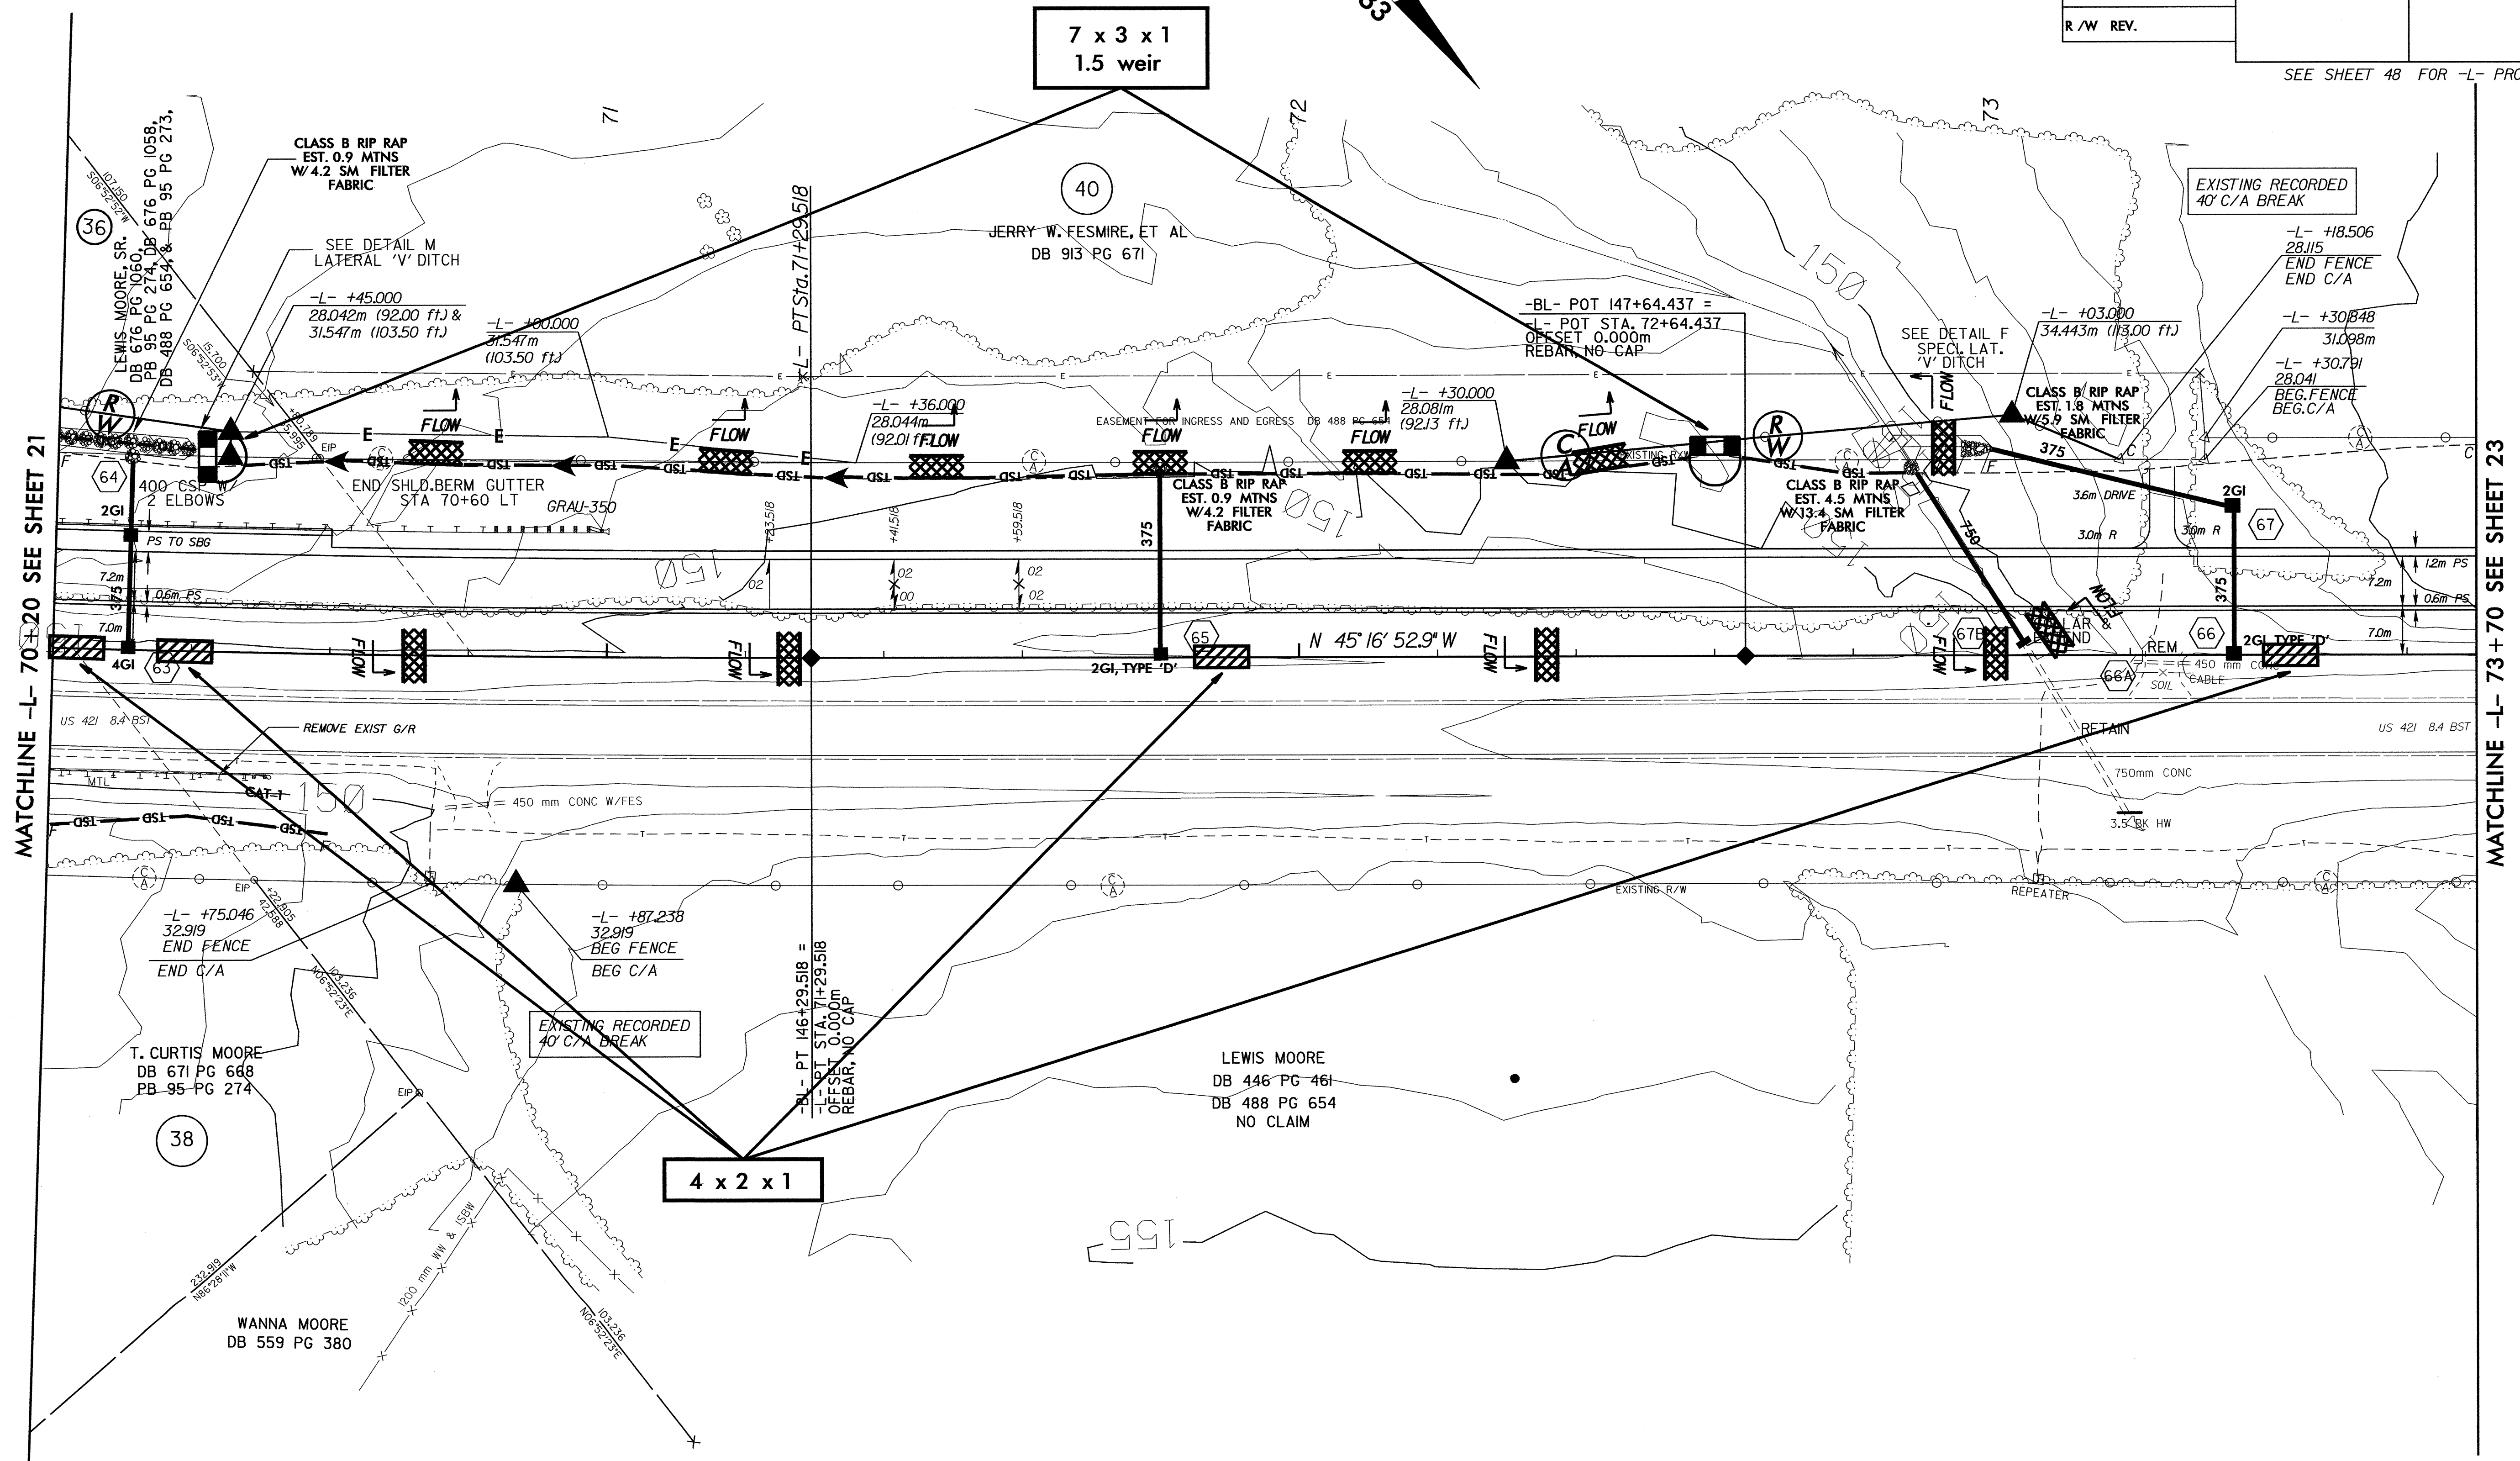

MATCHLINE -L- 70+20 SEE SHEET 21

MATCHLINE -L- 73+70 SEE SHEET 23

