


28-JAN-2004 16:42  
 C:\Users\jburke\My Documents\Projects\2610B\Drawings\2610B.dwg  
 8/17/2004

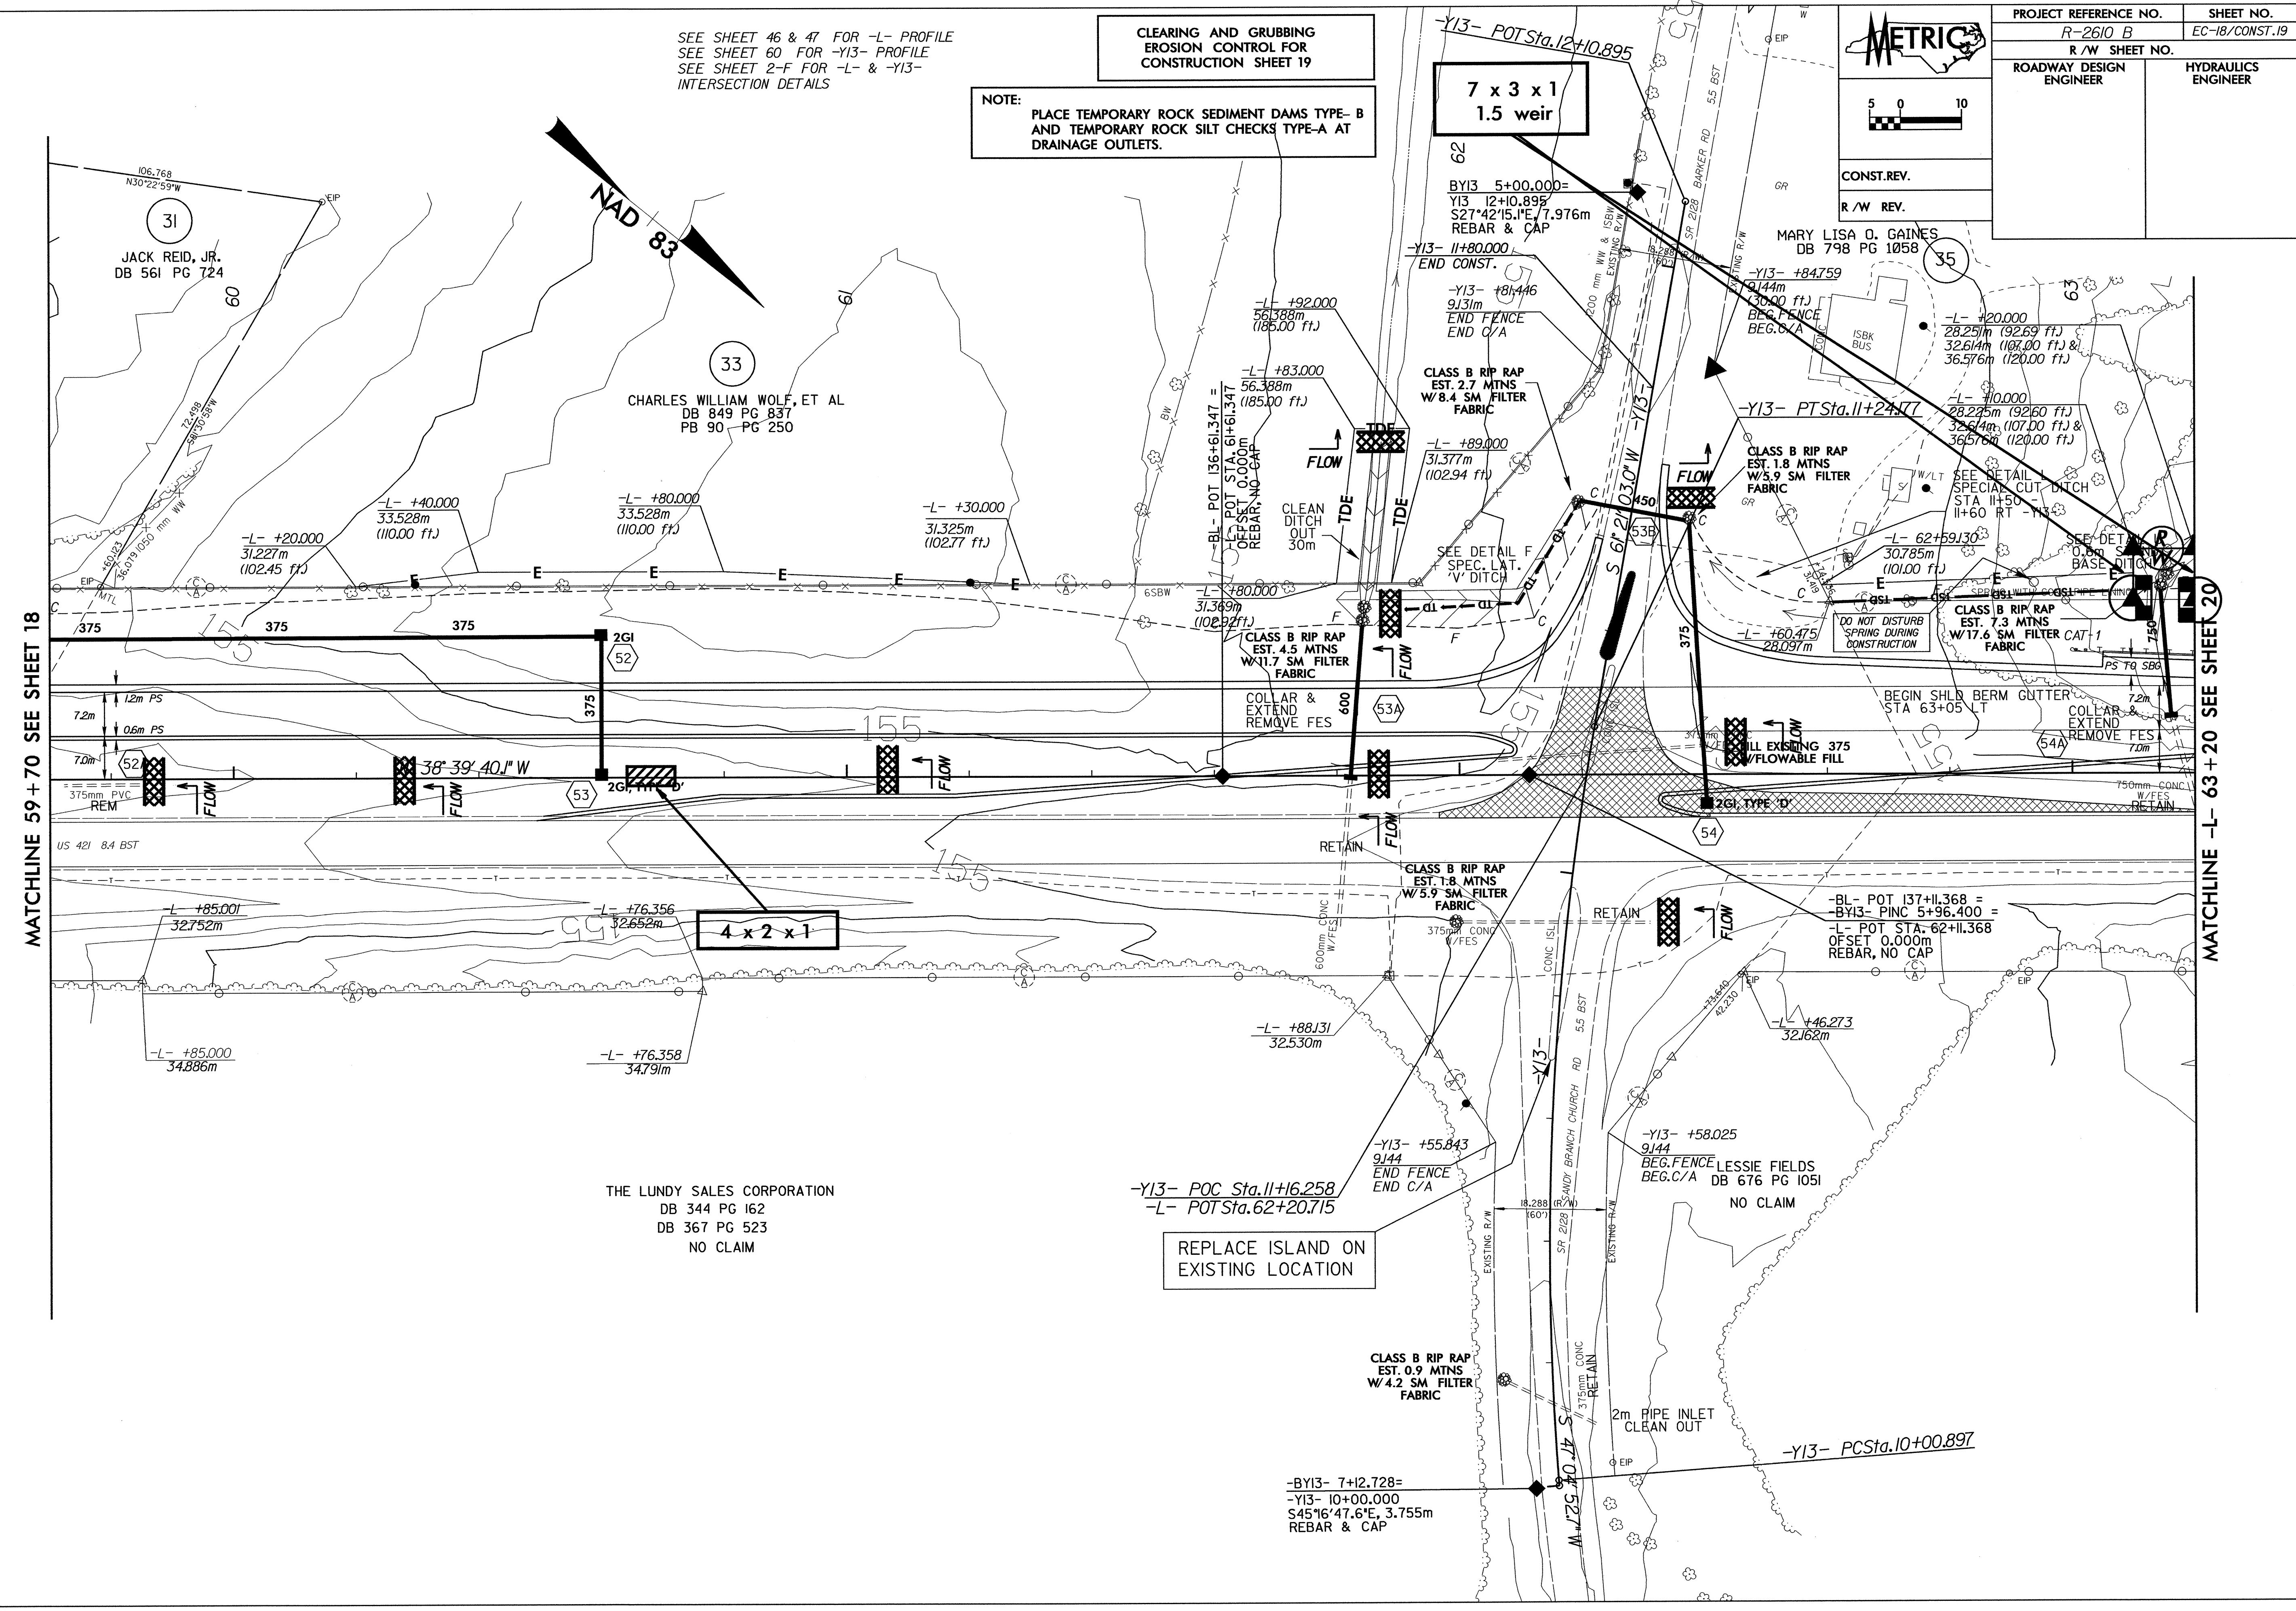

SEE SHEET 46 & 47 FOR -L- PROFILE  
 SEE SHEET 60 FOR -Y13- PROFILE  
 SEE SHEET 2-F FOR -L- & -Y13- INTERSECTION DETAILS

CLEARING AND GRUBBING  
 EROSION CONTROL FOR  
 CONSTRUCTION SHEET 19

NOTE:  
 PLACE TEMPORARY ROCK SEDIMENT DAMS TYPE-B  
 AND TEMPORARY ROCK SILT CHECKS TYPE-A AT  
 DRAINAGE OUTLETS.

**METRIC**

5 0 10

CONST. REV.

R/W REV.

PROJECT REFERENCE NO. R-2610 B	SHEET NO. EC-18/CONST.19
R/W SHEET NO.	HYDRAULICS ENGINEER
ROADWAY DESIGN ENGINEER	

MATCHLINE 59 + 70 SEE SHEET 18

MATCHLINE -L- 63 + 20 SEE SHEET 20

THE LUNDY SALES CORPORATION  
 DB 344 PG 162  
 DB 367 PG 523  
 NO CLAIM

REPLACE ISLAND ON  
 EXISTING LOCATION

DO NOT DISTURB  
 SPRING DURING  
 CONSTRUCTION

BEGIN SHLD BERM GUTTER  
 STA 63+05 LT

COLLAR &  
 EXTEND  
 REMOVE FES

ALL EXISTING 375  
 W/FLOWABLE FILL

750mm CONC  
 W/FES  
 RETAIN

2m PIPE INLET  
 CLEAN OUT

RETAIN

RETAIN

RETAIN

RETAIN

RETAIN

RETAIN

RETAIN

RETAIN

RETAIN

RETAIN

RETAIN