



**CLEARING AND GRUBBING
EROSION CONTROL FOR
CONSTRUCTION SHEET 13**

NOTE:
PLACE TEMPORARY ROCK SEDIMENT DAMS TYPE-B
AND TEMPORARY ROCK SILT CHECKS TYPE-A AT
DRAINAGE OUTLETS.

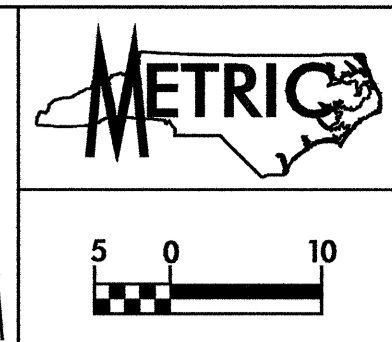


PROJECT REFERENCE NO. R-2610.B	SHEET NO. EC-12/CONST.13
R/W SHEET NO.	
ROADWAY DESIGN ENGINEER	HYDRAULICS ENGINEER
CONST.REV.	
R/W REV.	

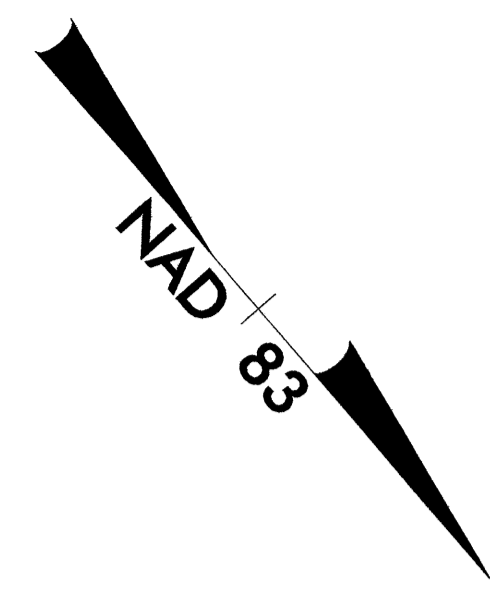

MATCHLINE -L- 40 + 40 SEE SHEET 12

MATCHLINE -L- 43 + 60 SEE SHEET 14

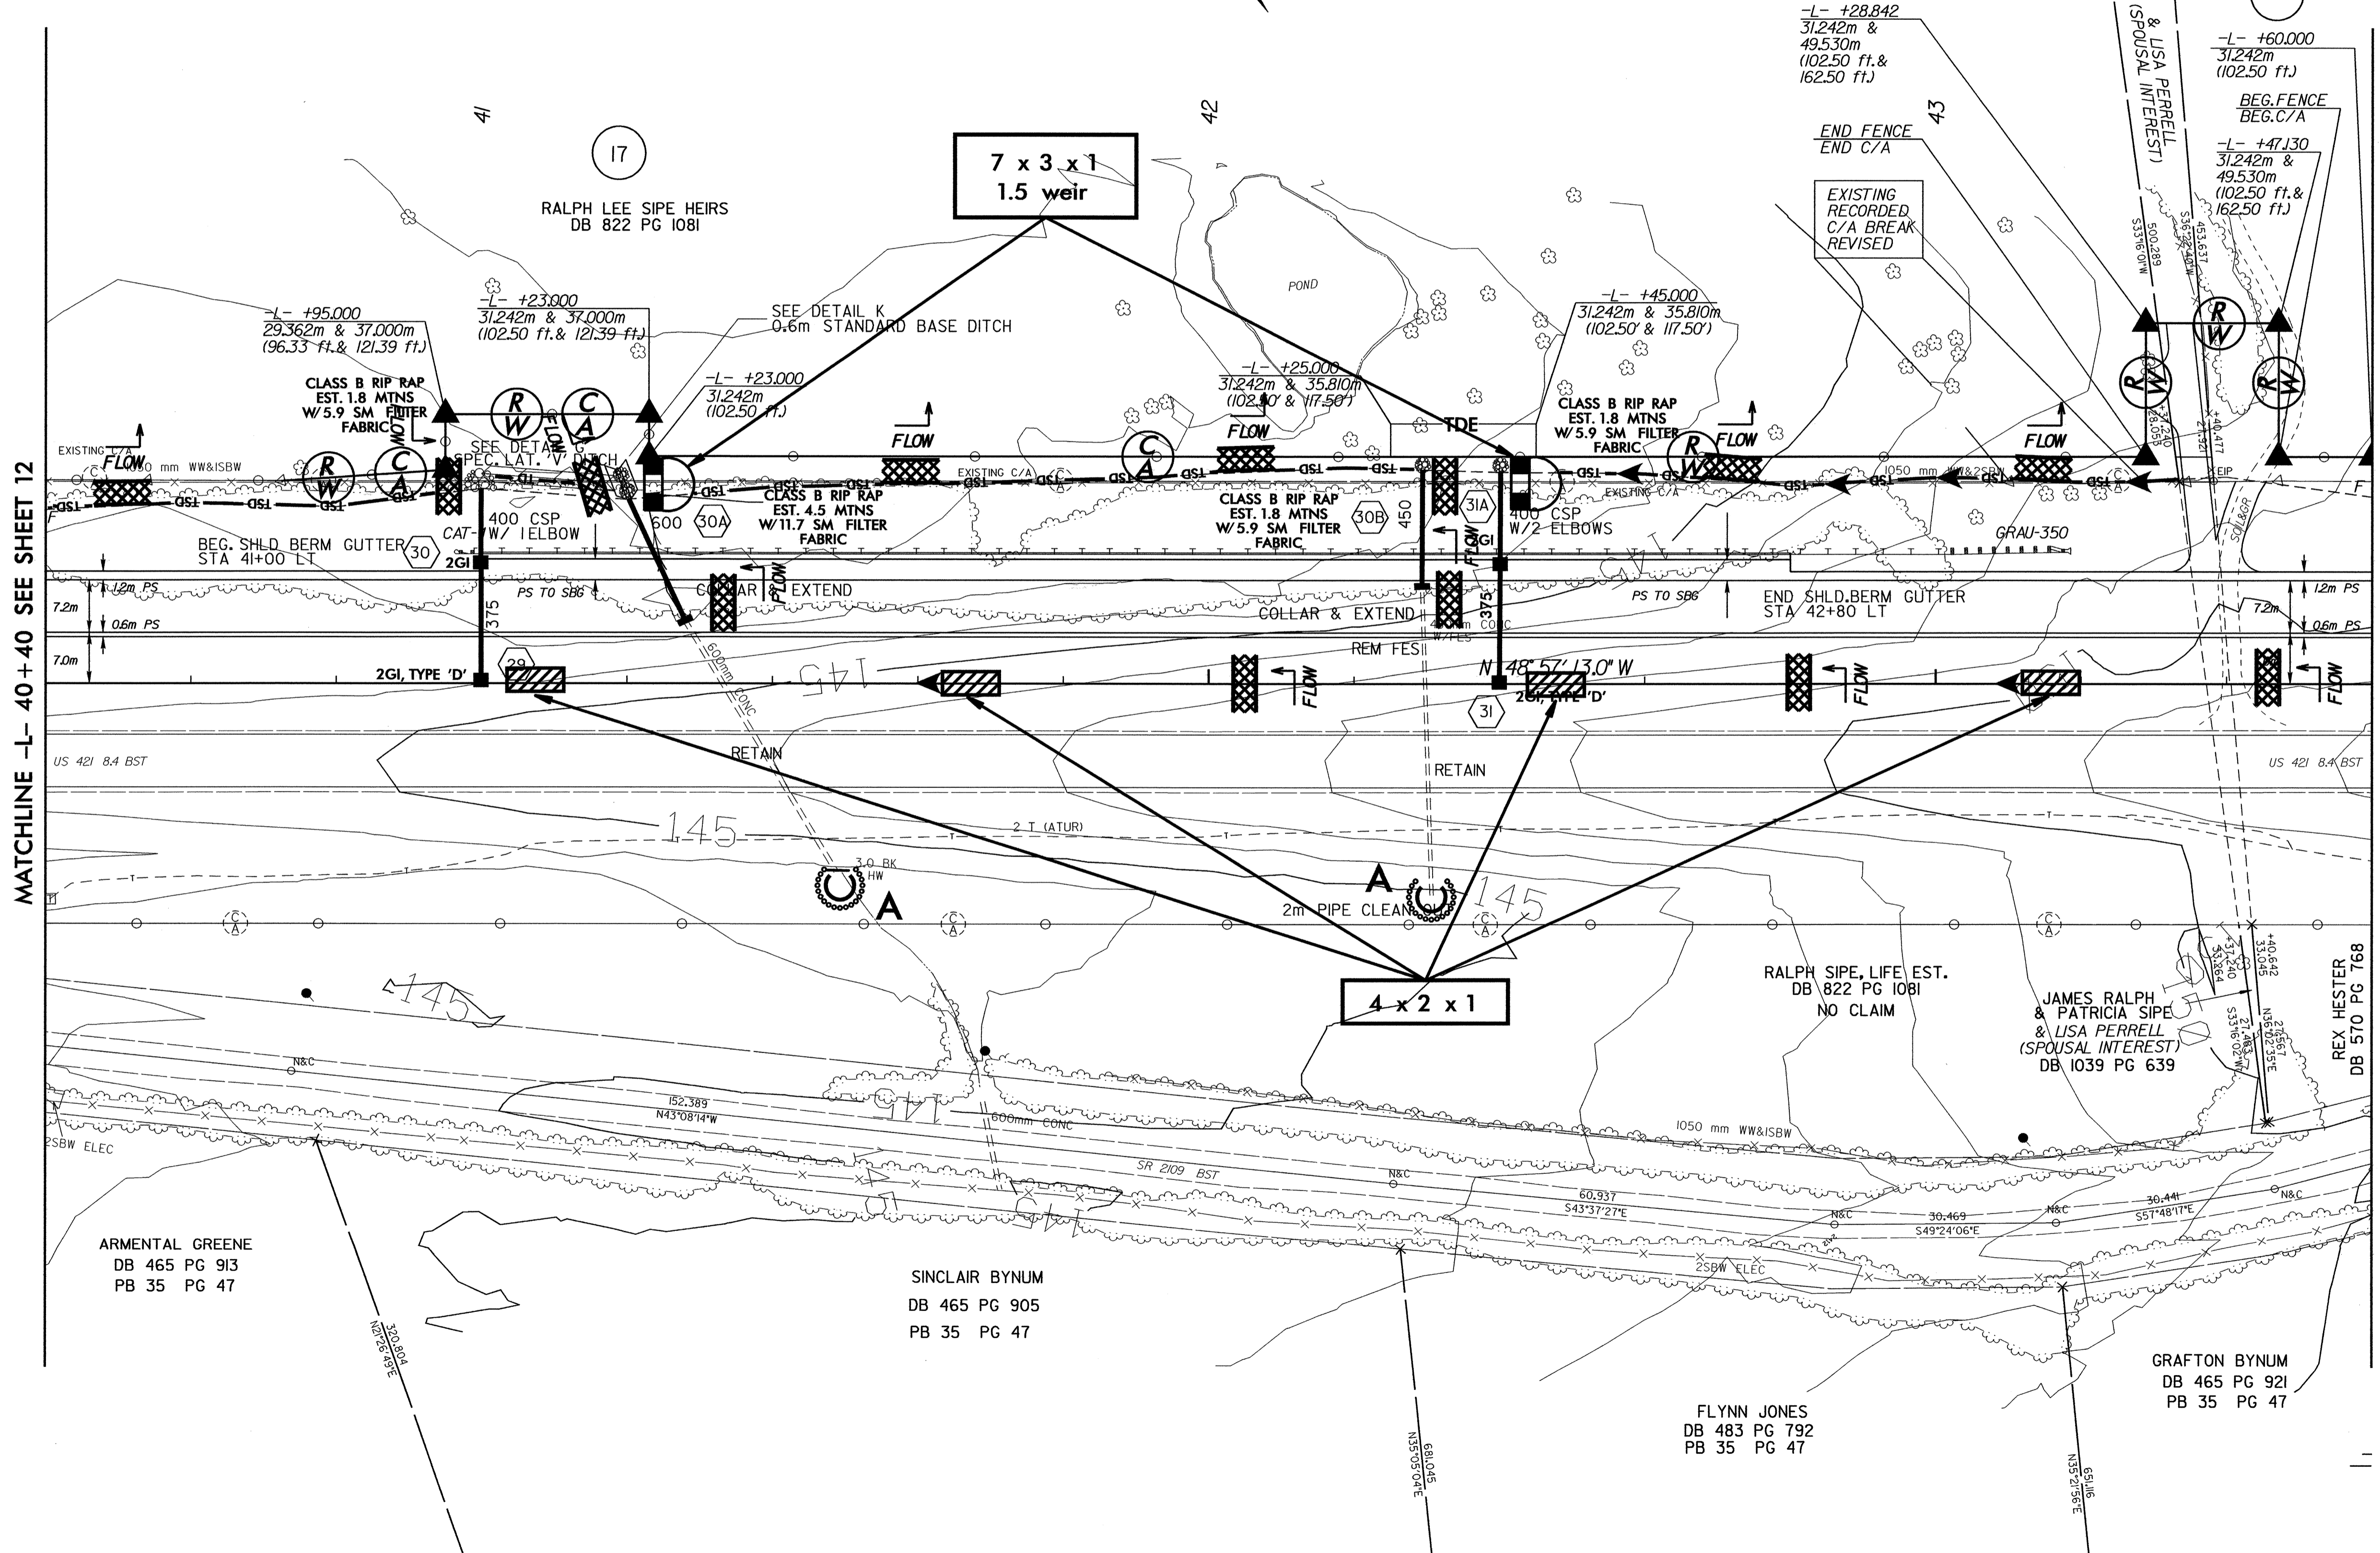

REX HESTER
DB 570 PG 768

SEE SHEET 44 FOR -L- PROFILE

ARMENTAL GREENE
DB 465 PG 913
PB 35 PG 47

SINCLAIR BYNUM
DB 465 PG 905
PB 35 PG 47

FLYNN JONES
DB 483 PG 792
PB 35 PG 47

GRAFTON BYNUM
DB 465 PG 921
PB 35 PG 47