


CLEARING AND GRUBBING
EROSION CONTROL FOR
CONSTRUCTION SHEET 10

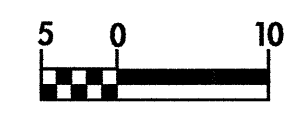

PROJECT REFERENCE NO. R-2610 B	SHEET NO. EC-9/CONST.10
R/W SHEET NO.	
ROADWAY DESIGN ENGINEER	HYDRAULICS ENGINEER
CONST. REV.	
R/W REV.	

NOTE:
PLACE TEMPORARY ROCK SEDIMENT DAMS TYPE- B
AND TEMPORARY ROCK SILT CHECKS TYPE-A AT
DRAINAGE OUTLETS.




9
E. M. HARRIS, JR.,
FAMILY LAND TRUST
DB 568 PG 244

10
MARY ALYCE LASLEY
DB 407 PG 487
PS 2000-401

SEE SHEET 42 & 43 FOR -L- PROFILE
SEE SHEET 2-BB FOR -L- & -Y9A-
INTERSECTION DETAILS

MATCHLINE -L- 29+90 SEE SHEET 9

MATCHLINE -L- 33+40 SEE SHEET 11

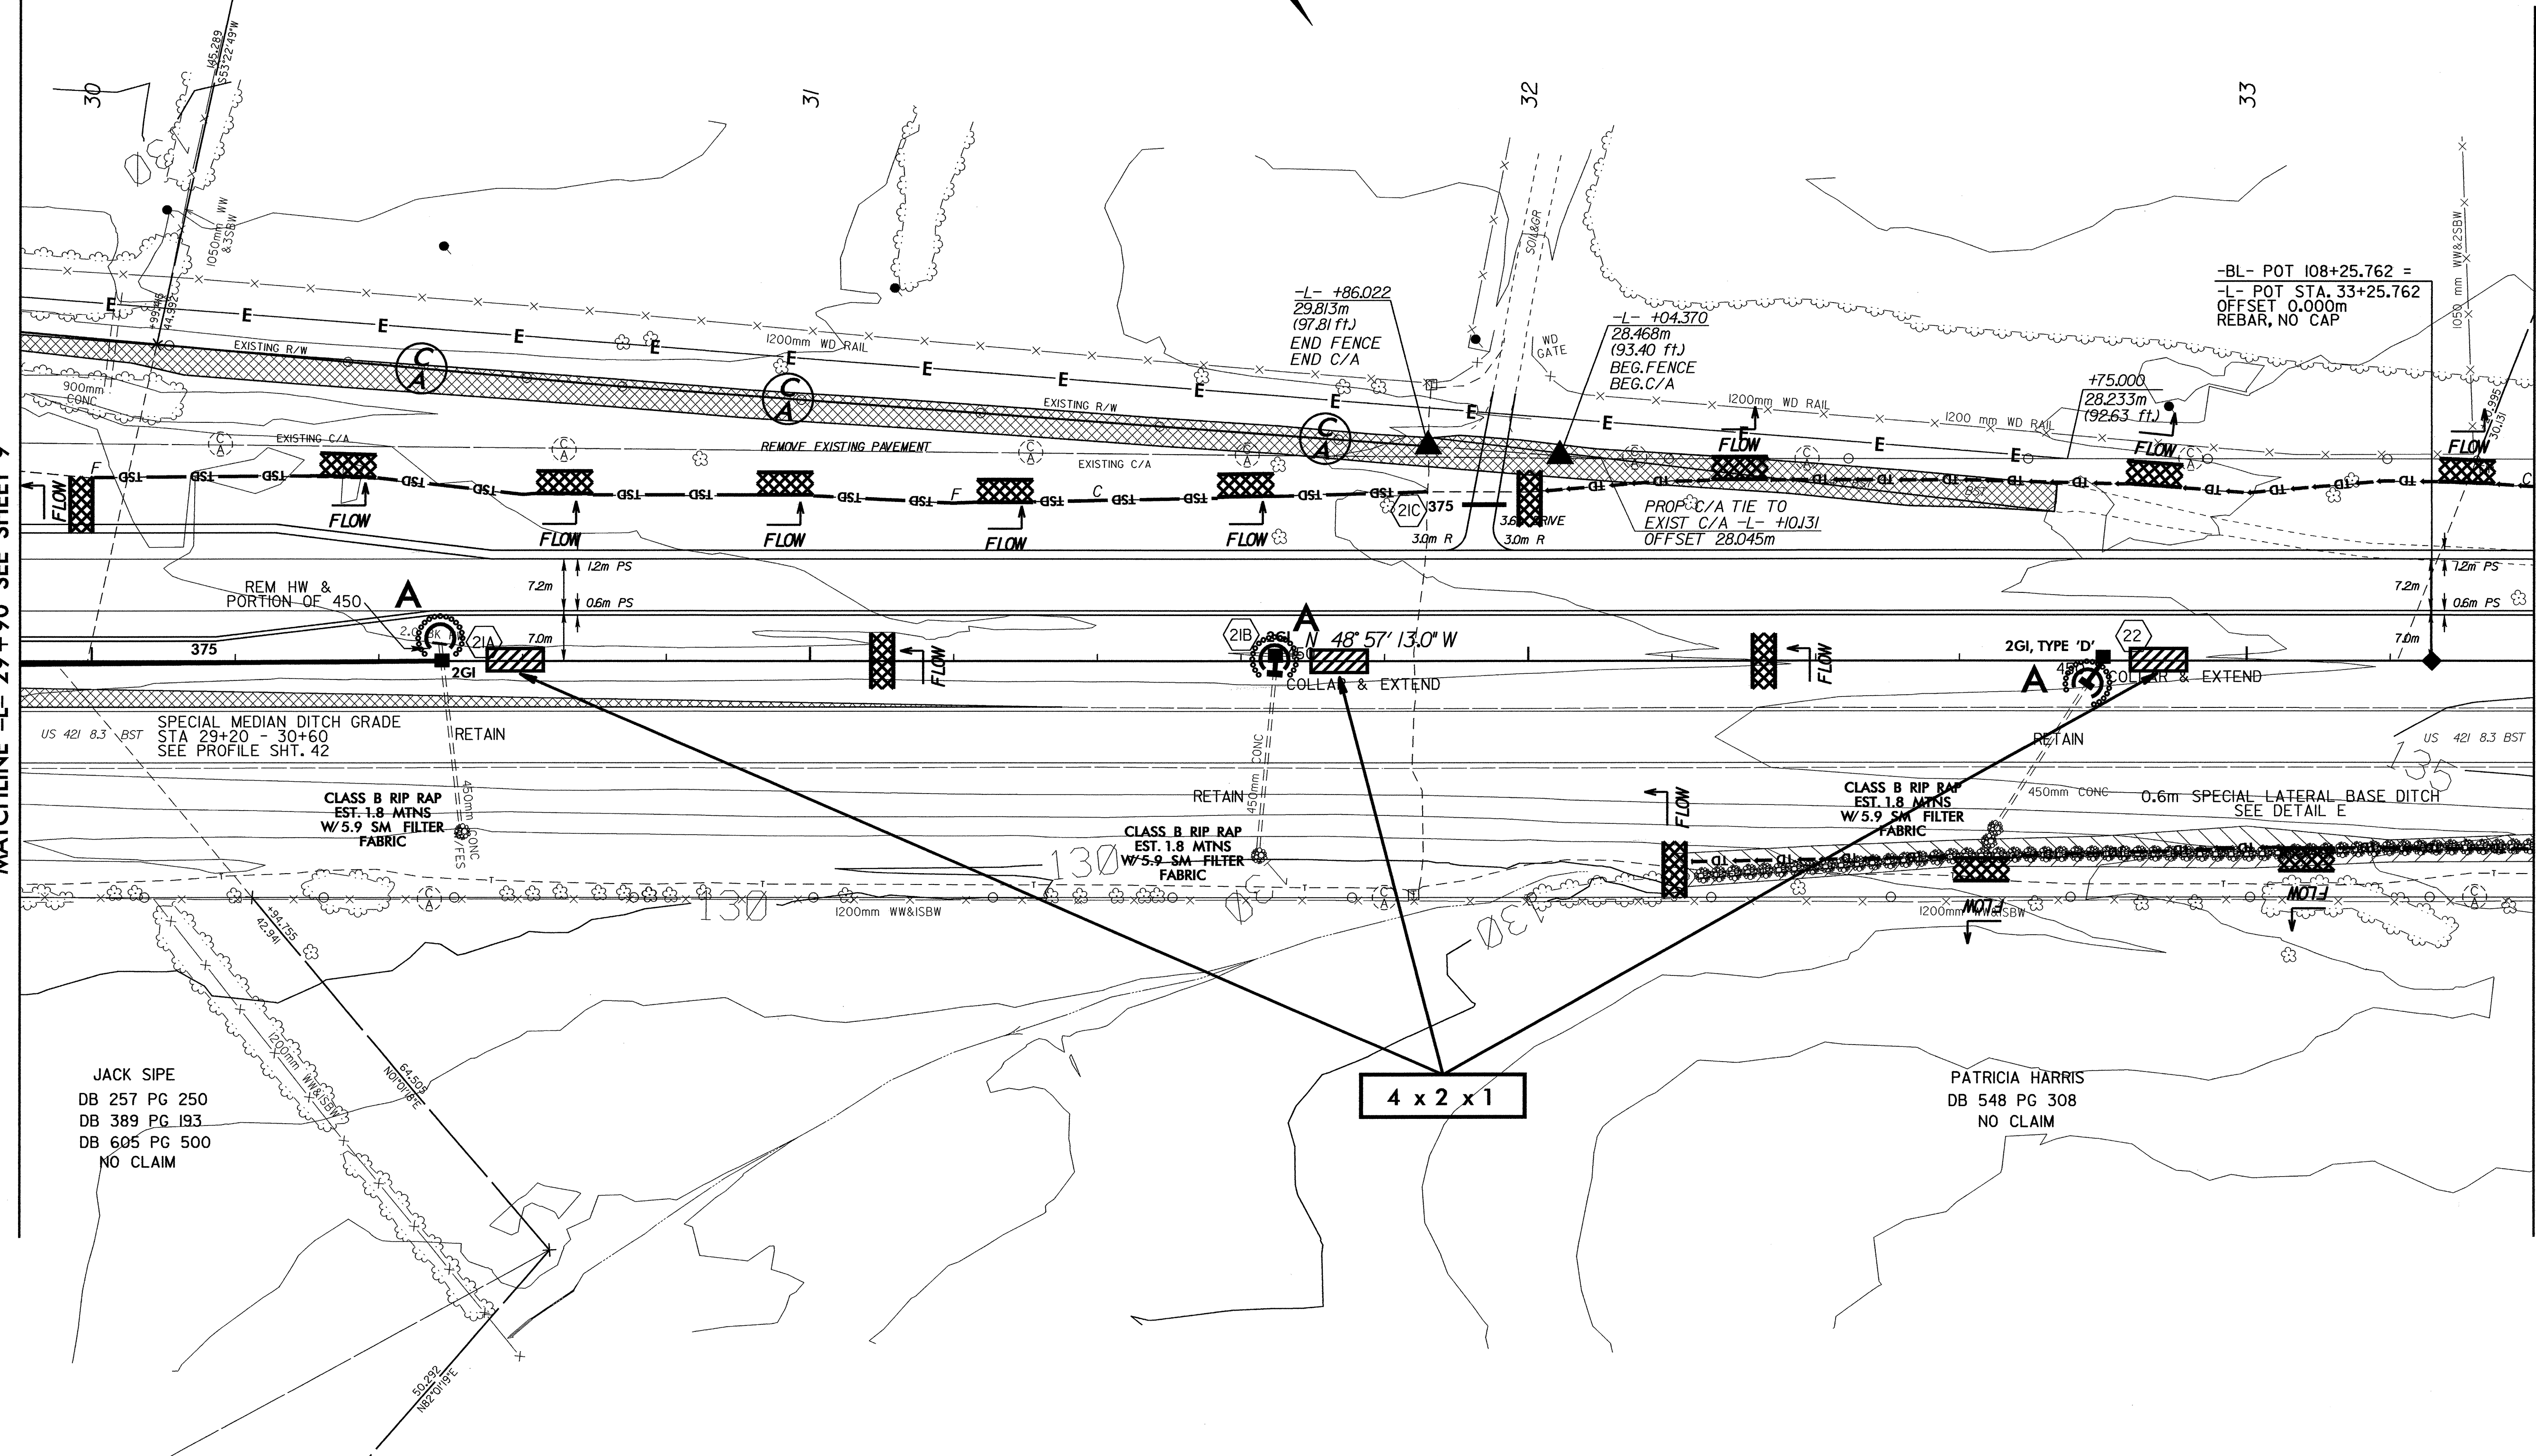

JACK SIPE
DB 257 PG 250
DB 389 PG 193
DB 605 PG 500
NO CLAIM

4 x 2 x 1

PATRICIA HARRIS
DB 548 PG 308
NO CLAIM