

METRIC

CONST. REV.
R/W REV.

PROJECT REFERENCE NO. R-2610 B	SHEET NO. EC-4/CONST.5
R/W SHEET NO.	
ROADWAY DESIGN ENGINEER	HYDRAULICS ENGINEER

NOTE:
PLACE TEMPORARY ROCK SEDIMENT DAMS TYPE-B
AND TEMPORARY ROCK SILT CHECKS TYPE-A AT
DRAINAGE OUTLETS.

CLEARING AND GRUBBING
EROSION CONTROL FOR
CONSTRUCTION SHEET 5

SEE SHEET 40 FOR -L- PROFILE


2

JAMES BAIN
DB 726 PG 803

NAD 83

MATCHLINE -L- 12 + 40 SEE SHEET 4

MATCHLINE -L- 15 + 90 SEE SHEET 6

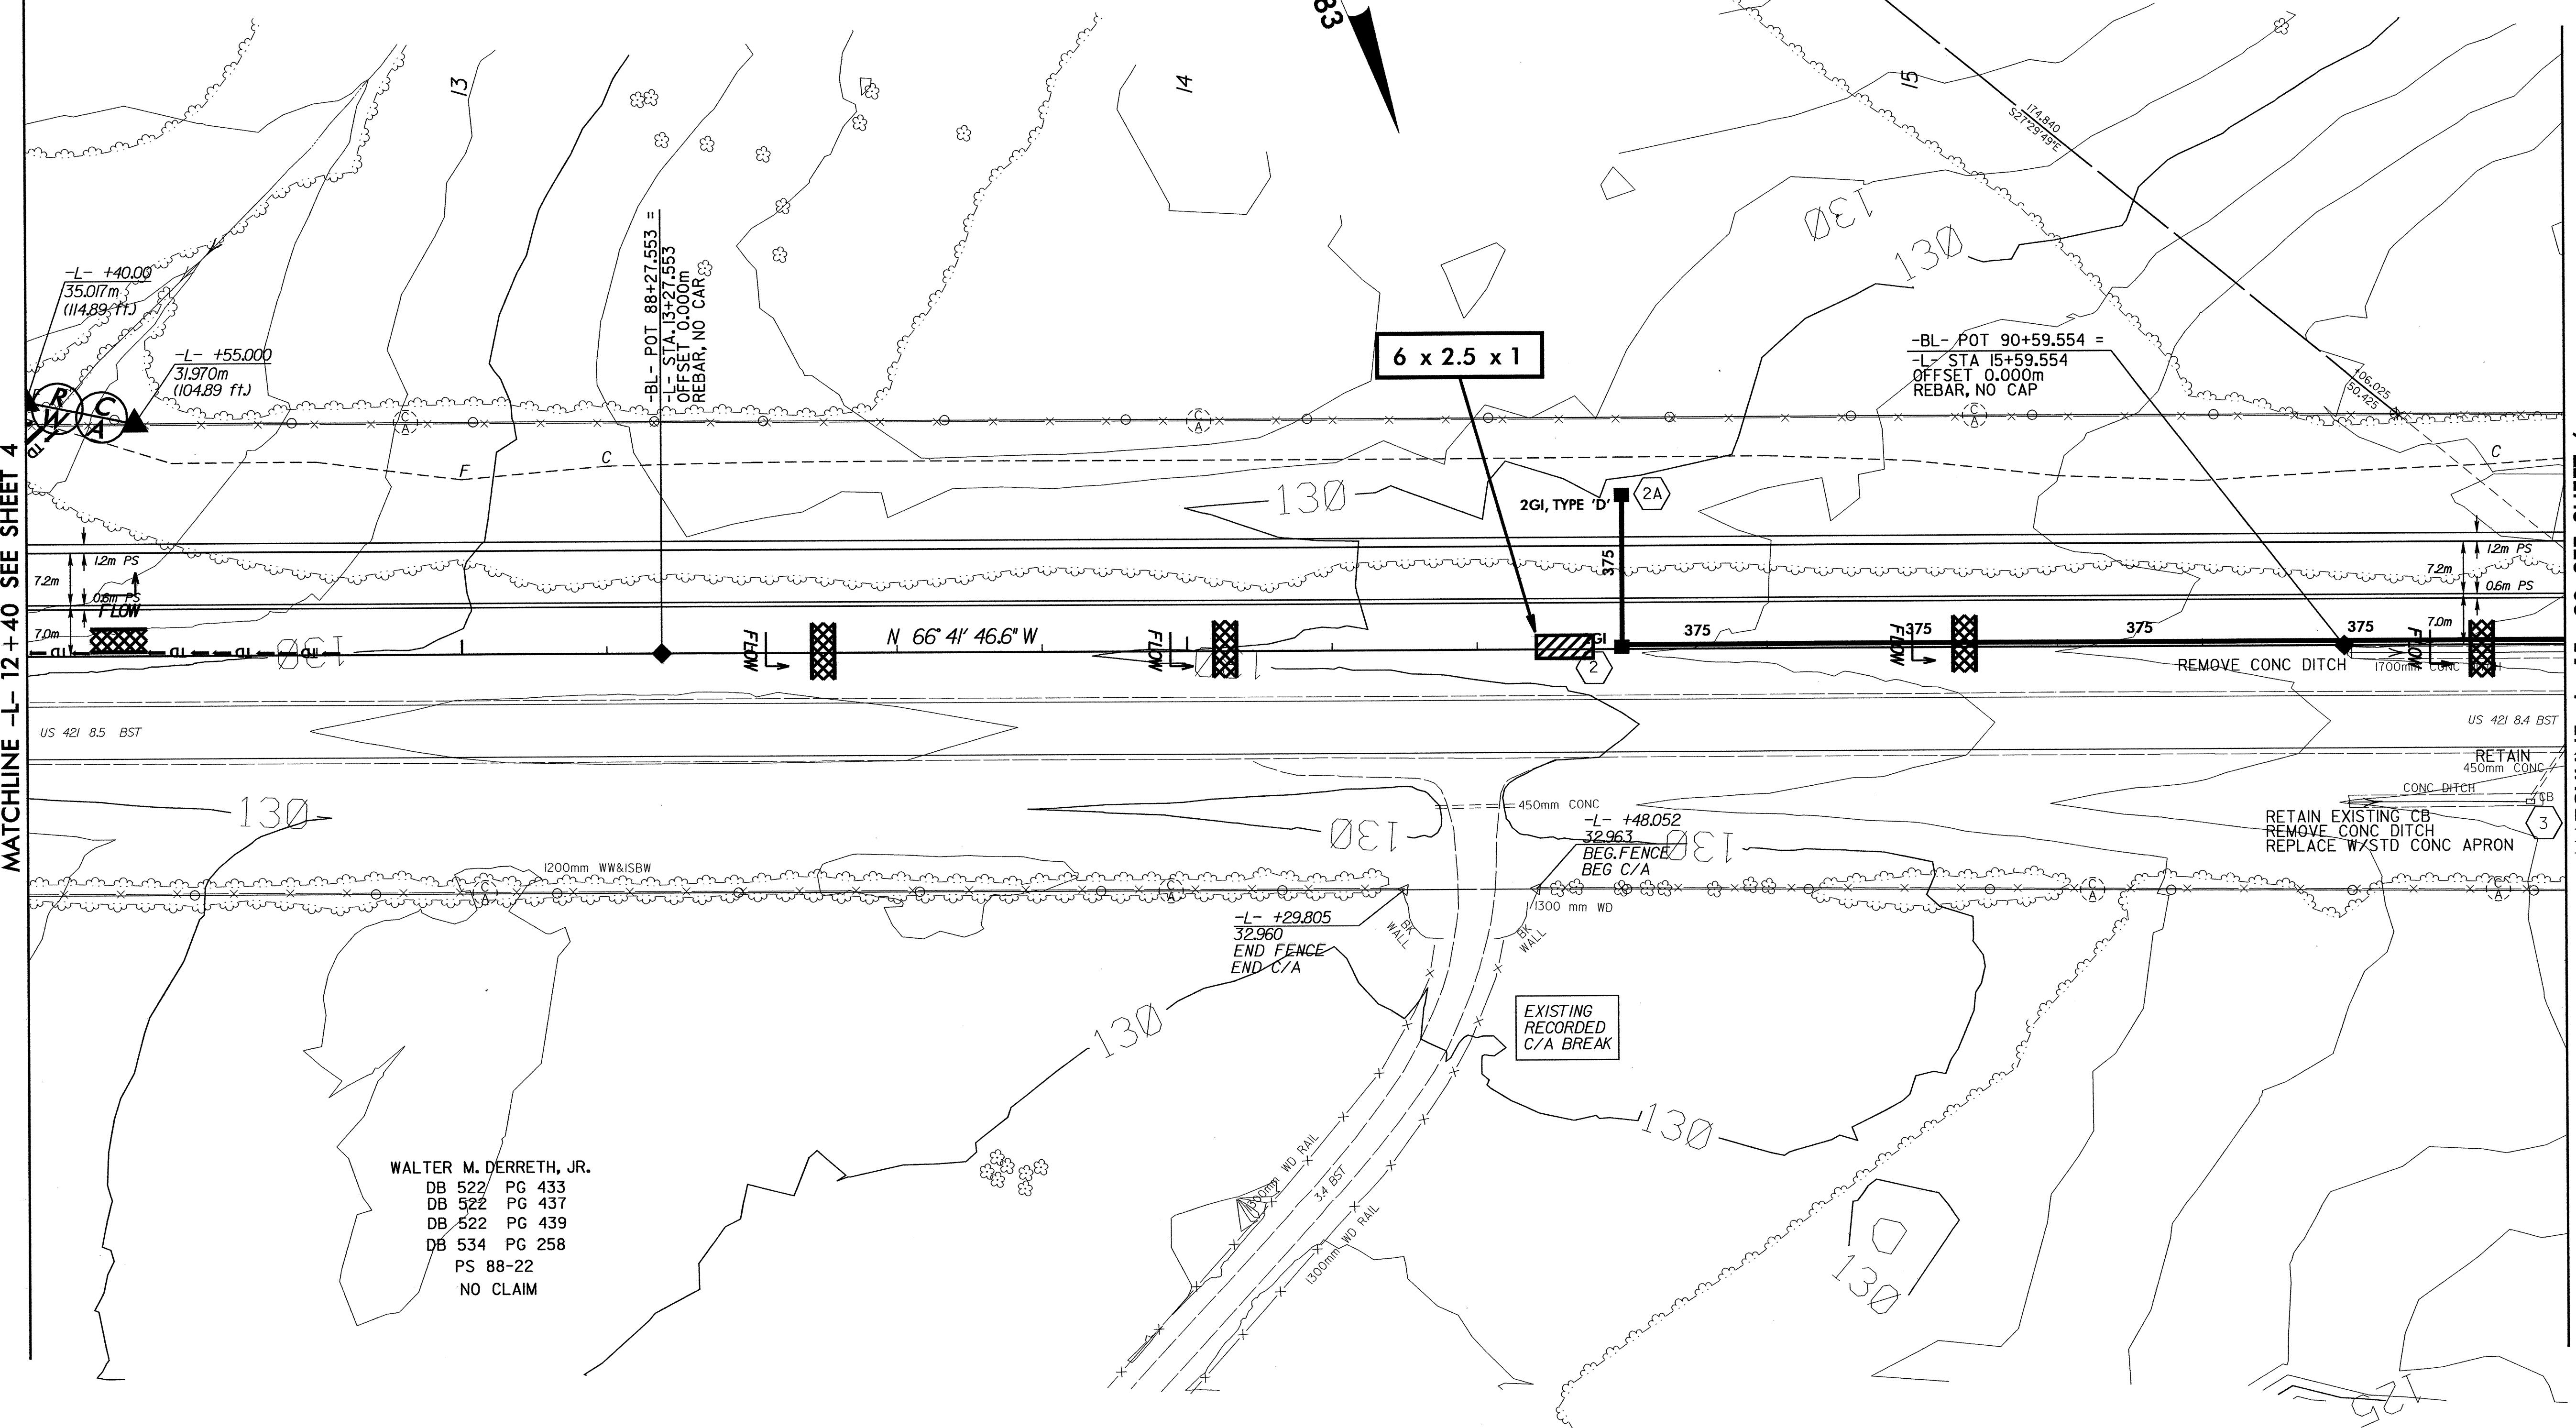

WALTER M. DERRETH, JR.
DB 522 PG 433
DB 522 PG 437
DB 522 PG 439
DB 534 PG 258
PS 88-22
NO CLAIM