

SEE SHEET 38 FOR -Y15- PROFILE

PROJECT REFERENCE NO. U-0620		SHEET NO. EC-26/CONST.23	
RW SHEET NO.			
ROADWAY DESIGN ENGINEER		HYDRAULICS ENGINEER	


NOTE: PLACE TEMPORARY ROCK SEDIMENT DAMS TYPE- B AND TEMPORARY ROCK SILT CHECKS TYPE-A AT DRAINAGE OUTLETS.

CLEARING AND GRUBBING EROSION CONTROL FOR CONSTRUCTION SHEET 23

ALL DRIVEWAYS ARE 20' WIDE UNLESS OTHERWISE NOTED
ALL TEMPORARY TAPERS HAVE A 40 MPH DESIGN SPEED

FUTURE PROJECT U-2809A



BY 12-104
POT 5+00.00 EL=216.23

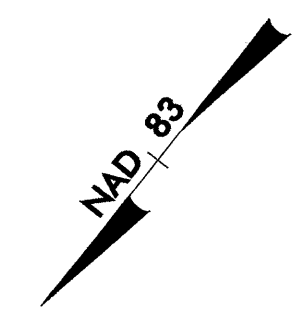

10

-Y15- POT Sta. 10+00.00
BEGIN CONSTRUCTION

MATCHLINE STA 13+00 SEE SHEET NO. 18

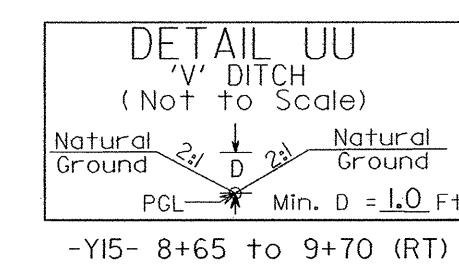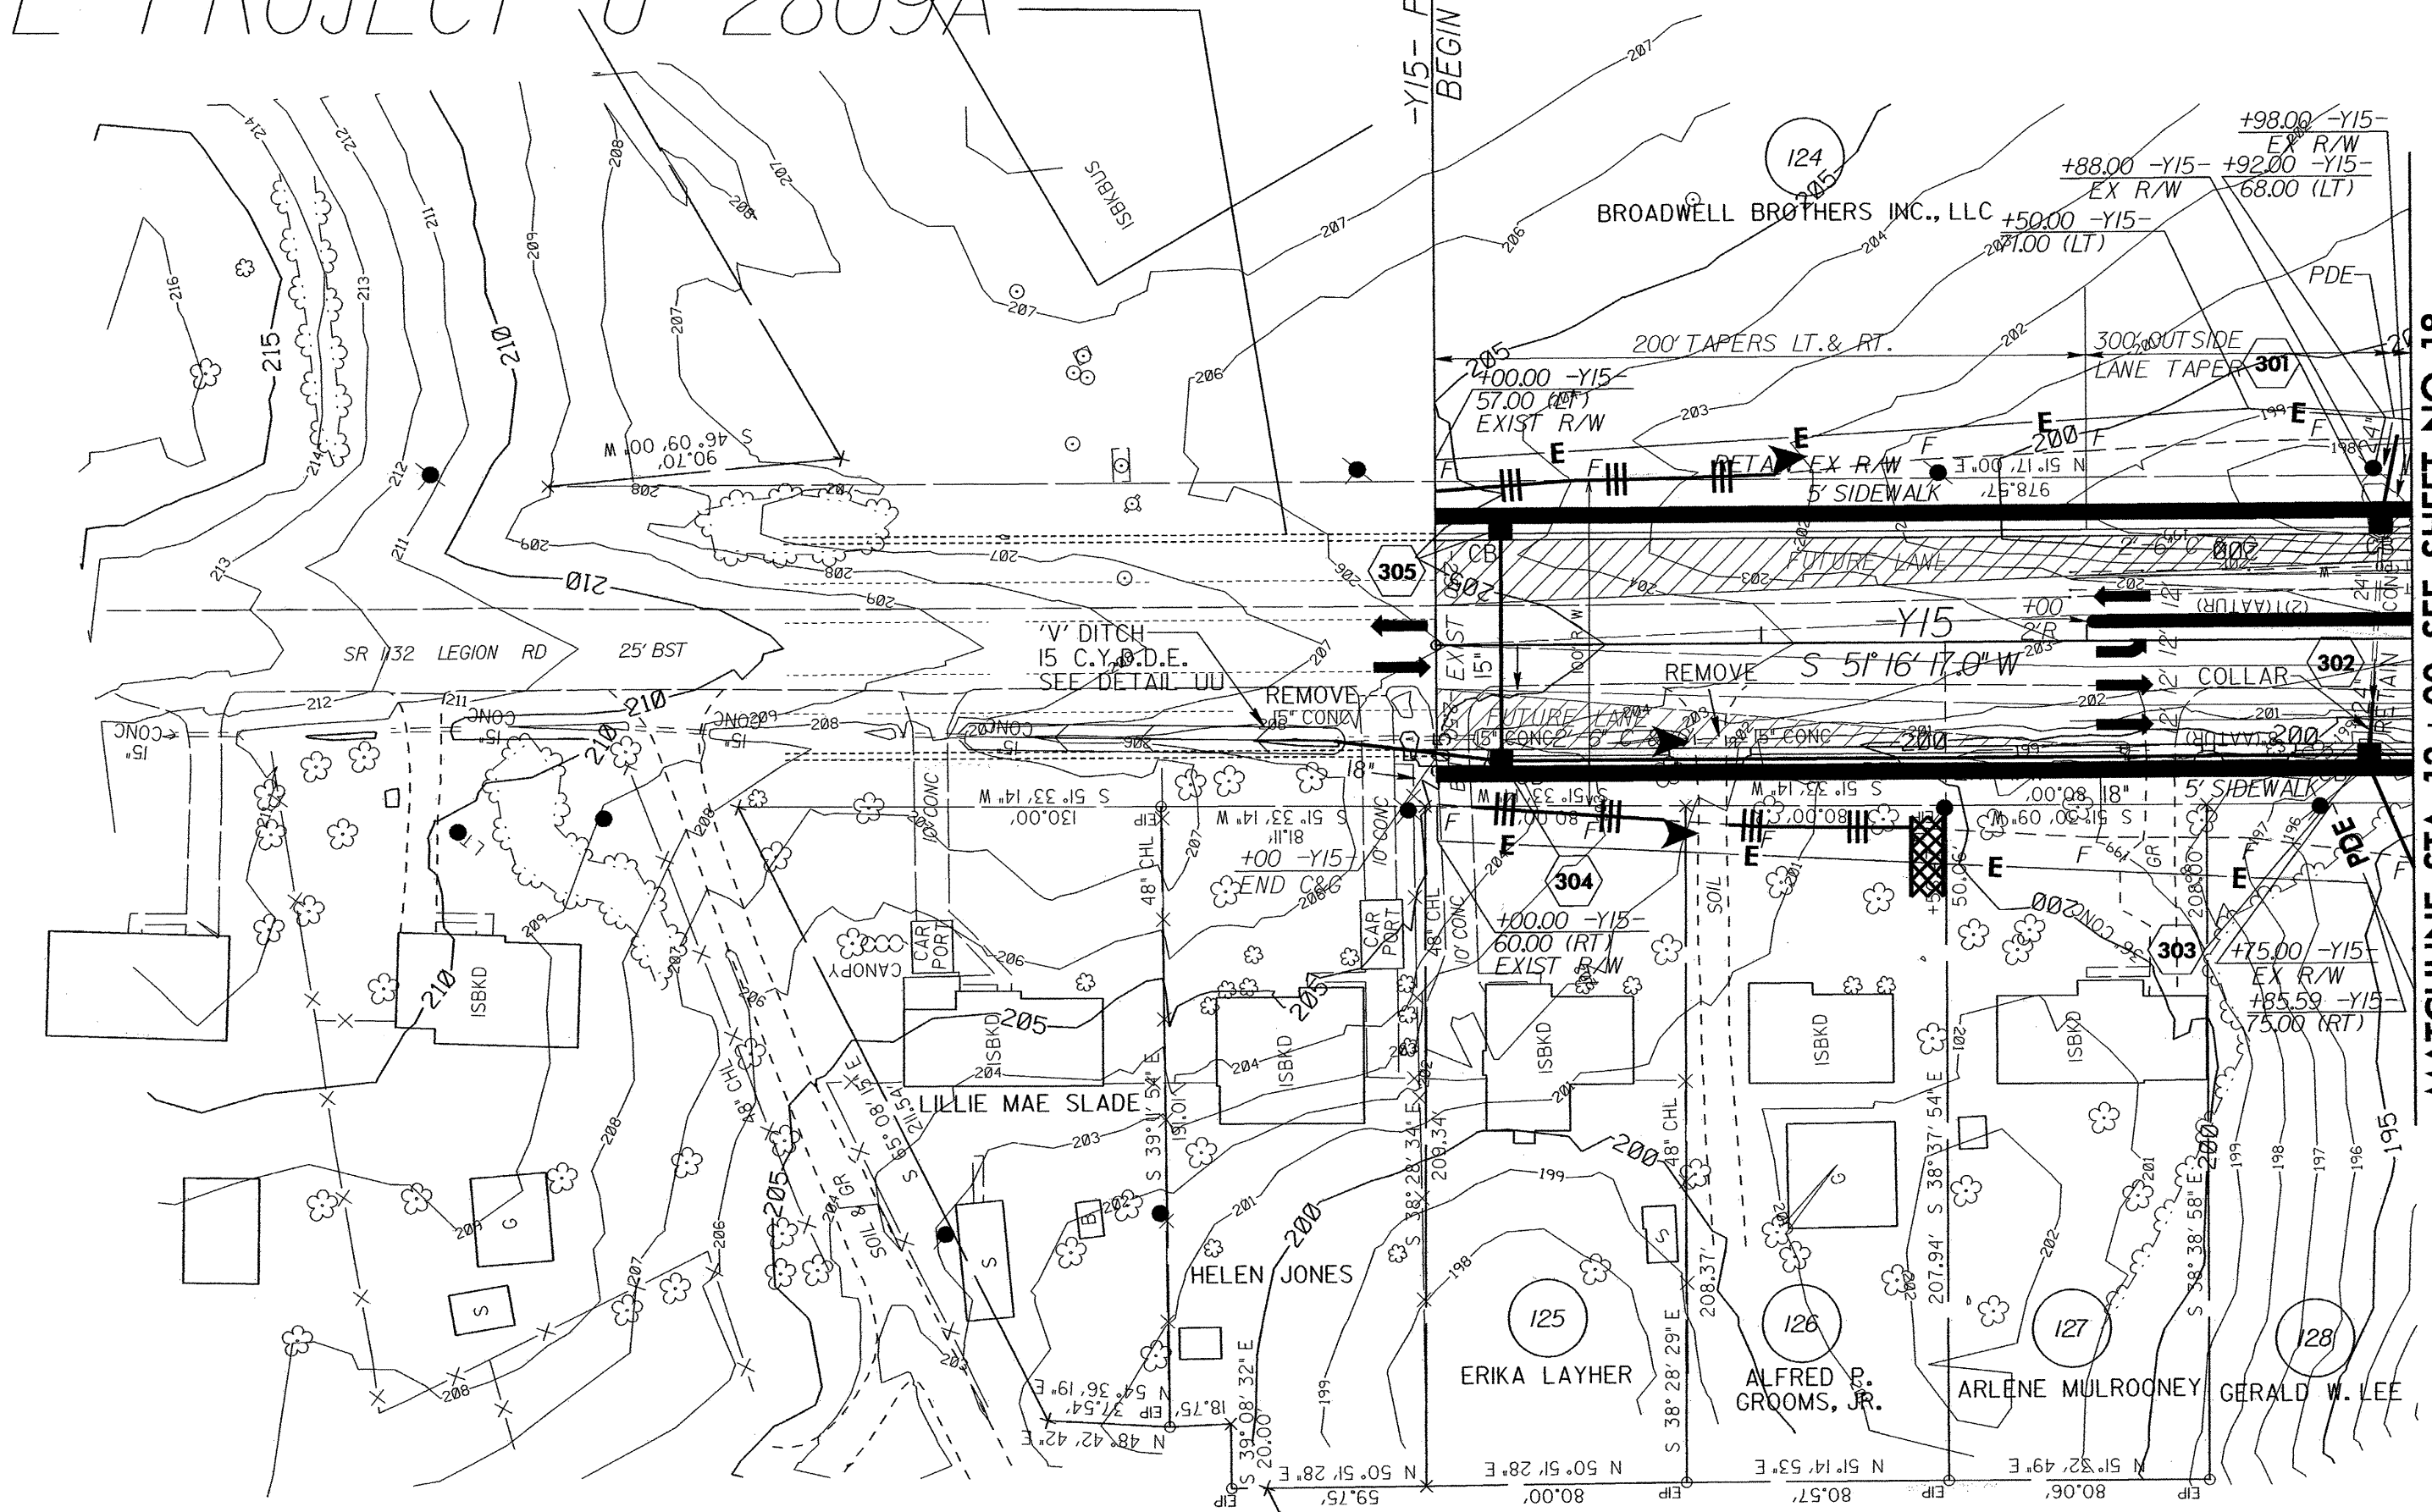

- 5' MONOLITHIC ISLAND (KEYED IN) & SIDEWALK
- PAINT STRIPED LANE CLOSURE
- PAVEMENT REMOVAL