


B.M. #101 -L- STA. 17+99.52, 297.06 RT. NCGS MON. "SPRUCE" ELEV. = 745.46'

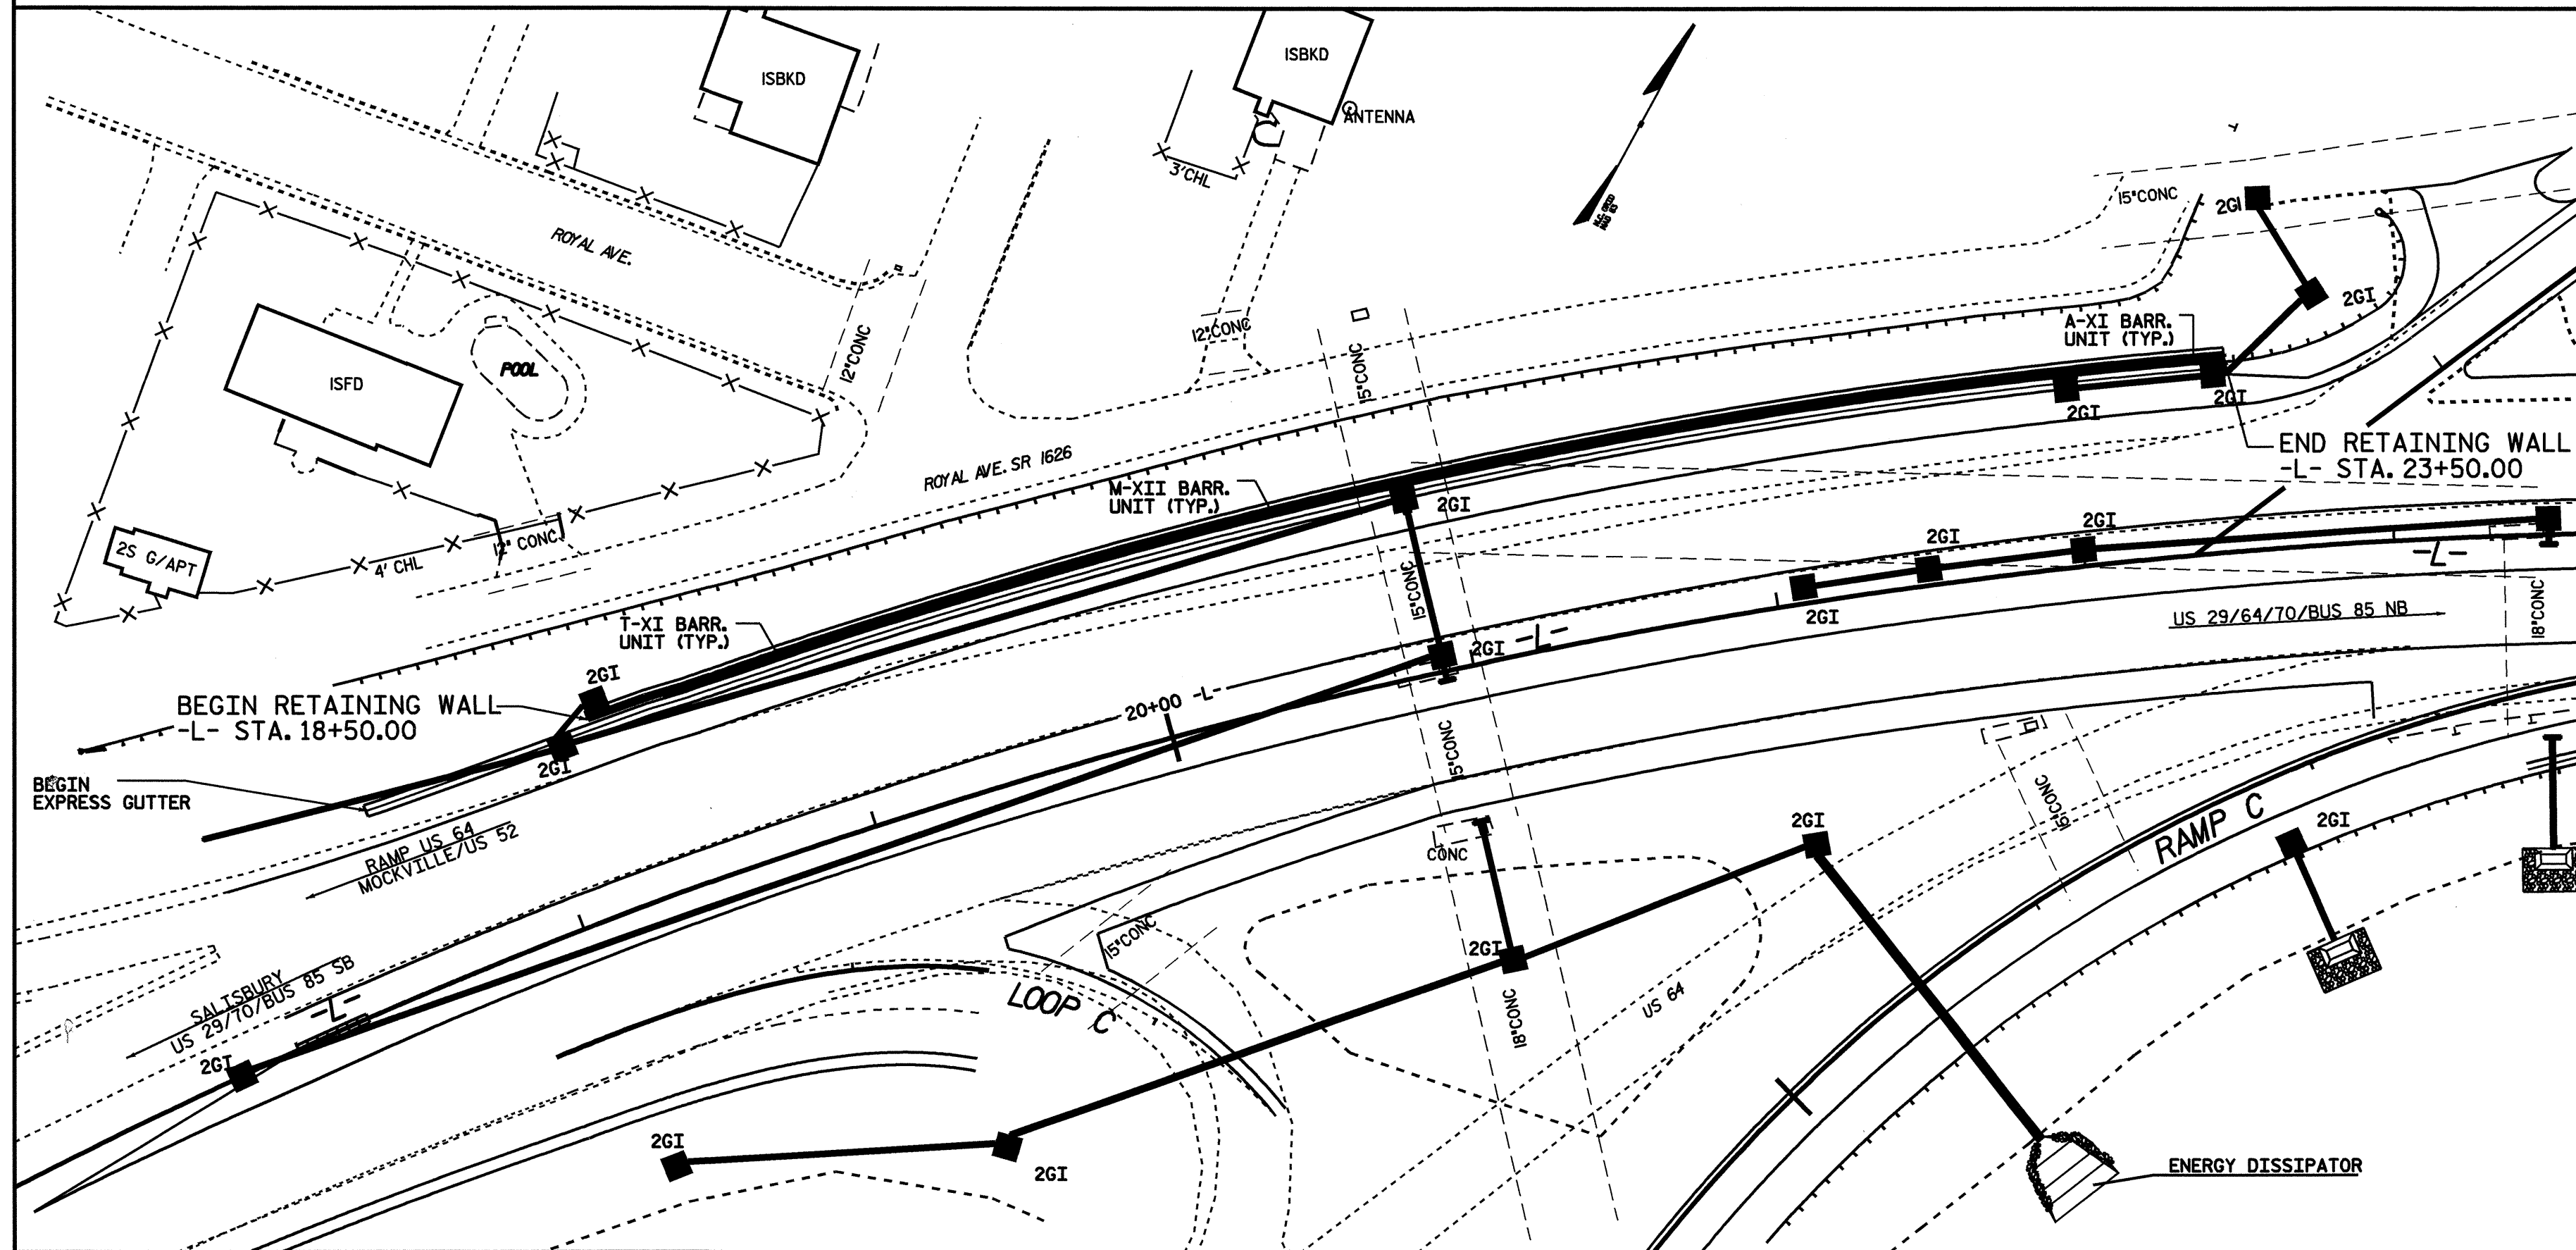

LOCATION SKETCH

FOR UTILITY INFORMATION, SEE UTILITY PLANS AND SPECIAL PROVISIONS.

BILL OF MATERIAL	
SOIL NAIL RETAINING WALL @ STA. 18+50.00 -L-	LUMP SUM

PROJECT NO. B-3157
DAVIDSON COUNTY
 STATION: 18+50.00 -L-

SHEET 2 OF 2

STATE OF NORTH CAROLINA
 DEPARTMENT OF TRANSPORTATION
 RALEIGH

SOIL NAIL
 RETAINING WALL

Emily E. Murray
 7/29/09



DRAWN BY: W. C. SMITH DATE: 6-4-03
 CHECKED BY: W. D. CRUTCHER DATE: 6-4-03

29-JUL-2004 09:18
 w:\squadd\3157\FinalPlans\Str*5RW\B3157.ed.RW.02.dgn
 darutcher

REVISIONS						SHEET NO.
NO.	BY:	DATE:	NO.	BY:	DATE:	W-2
1			3			TOTAL SHEETS
2			4			2

NCG06