



# TEST SITE PLAN

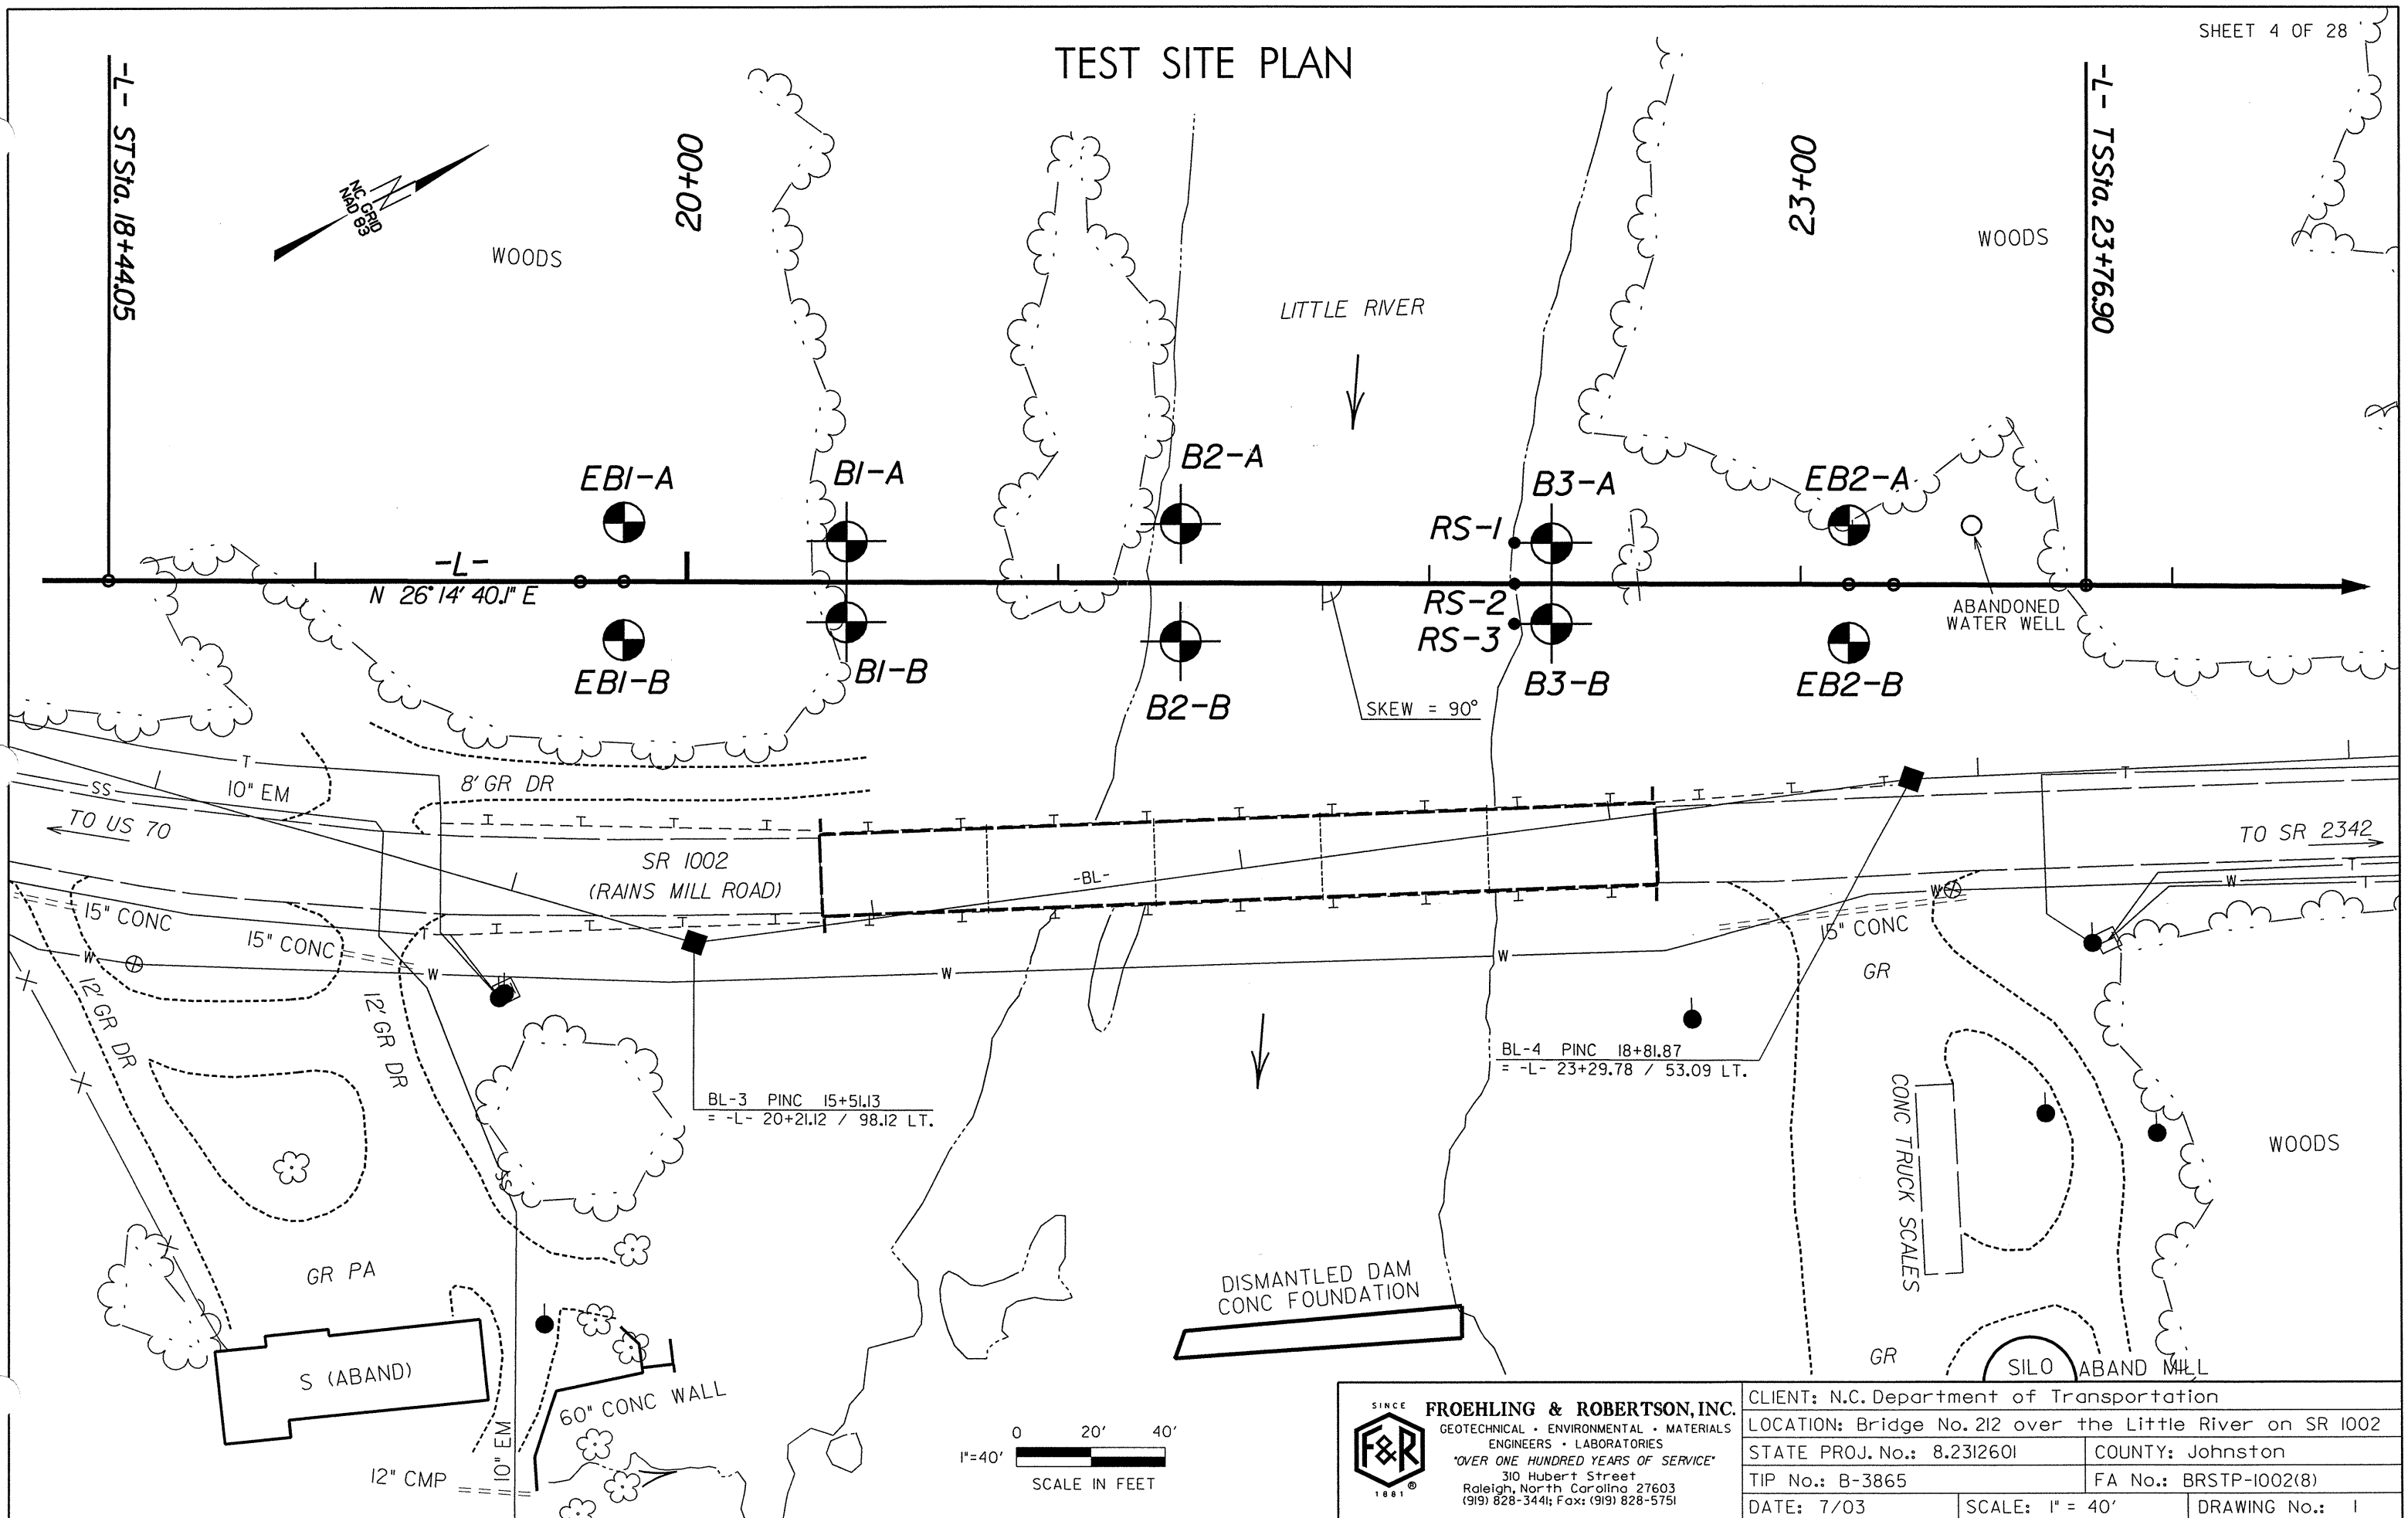

BL-3 PINC 15+51.13  
= -L- 20+21.12 / 98.12 LT.

BL-4 PINC 18+81.87  
= -L- 23+29.78 / 53.09 LT.

 

**F&R** SINCE 1881  
**FROEHLING & ROBERTSON, INC.**  
 GEOTECHNICAL • ENVIRONMENTAL • MATERIALS  
 ENGINEERS • LABORATORIES  
 "OVER ONE HUNDRED YEARS OF SERVICE"  
 310 Hubert Street  
 Raleigh, North Carolina 27603  
 (919) 828-3441; Fax: (919) 828-5751

CLIENT: N.C. Department of Transportation		
LOCATION: Bridge No. 212 over the Little River on SR 1002		
STATE PROJ. No.: 8.2312601	COUNTY: Johnston	
TIP No.: B-3865	FA No.: BRSTP-1002(8)	
DATE: 7/03	SCALE: 1" = 40'	DRAWING No.: 1