


PROJECT REFERENCE NO.	SHEET NO.
U-2912	EC-II/CONST.12
R/W SHEET NO.	
ROADWAY DESIGN ENGINEER	HYDRAULICS ENGINEER
CONST. REV.	
R/W REV.	

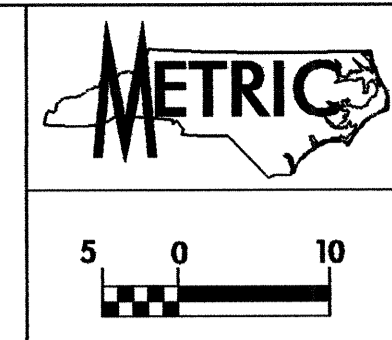

**NOTE:**  
 TEMPORARY SILT FENCE SHALL BE INSTALLED A MINIMUM OF 1 METER FROM TOE OF FILL IN WETLAND AREAS


**NOTE:**  
 PLACE TEMPORARY ROCK SEDIMENT DAMS TYPE-B AND TEMPORARY ROCK SILT CHECKS TYPE-A AT DRAINAGE OUTLETS.

**CLEARING AND GRUBBING  
 EROSION CONTROL FOR  
 CONSTRUCTION SHEET 12**

**9.0 x 2.0 x 1  
 1.5 weir**

**8.0 x 2.0 x 1  
 1.5 weir**

-LREV-  
 PI Sta. 34+51.941  
 $\Delta = 5^{\circ} 24' 51.9" (RT)$   
 $L = 47.250$   
 $T = 23.642$   
 $R = 500.000$   
 $RO = 65$   
 $SE = 0.05$

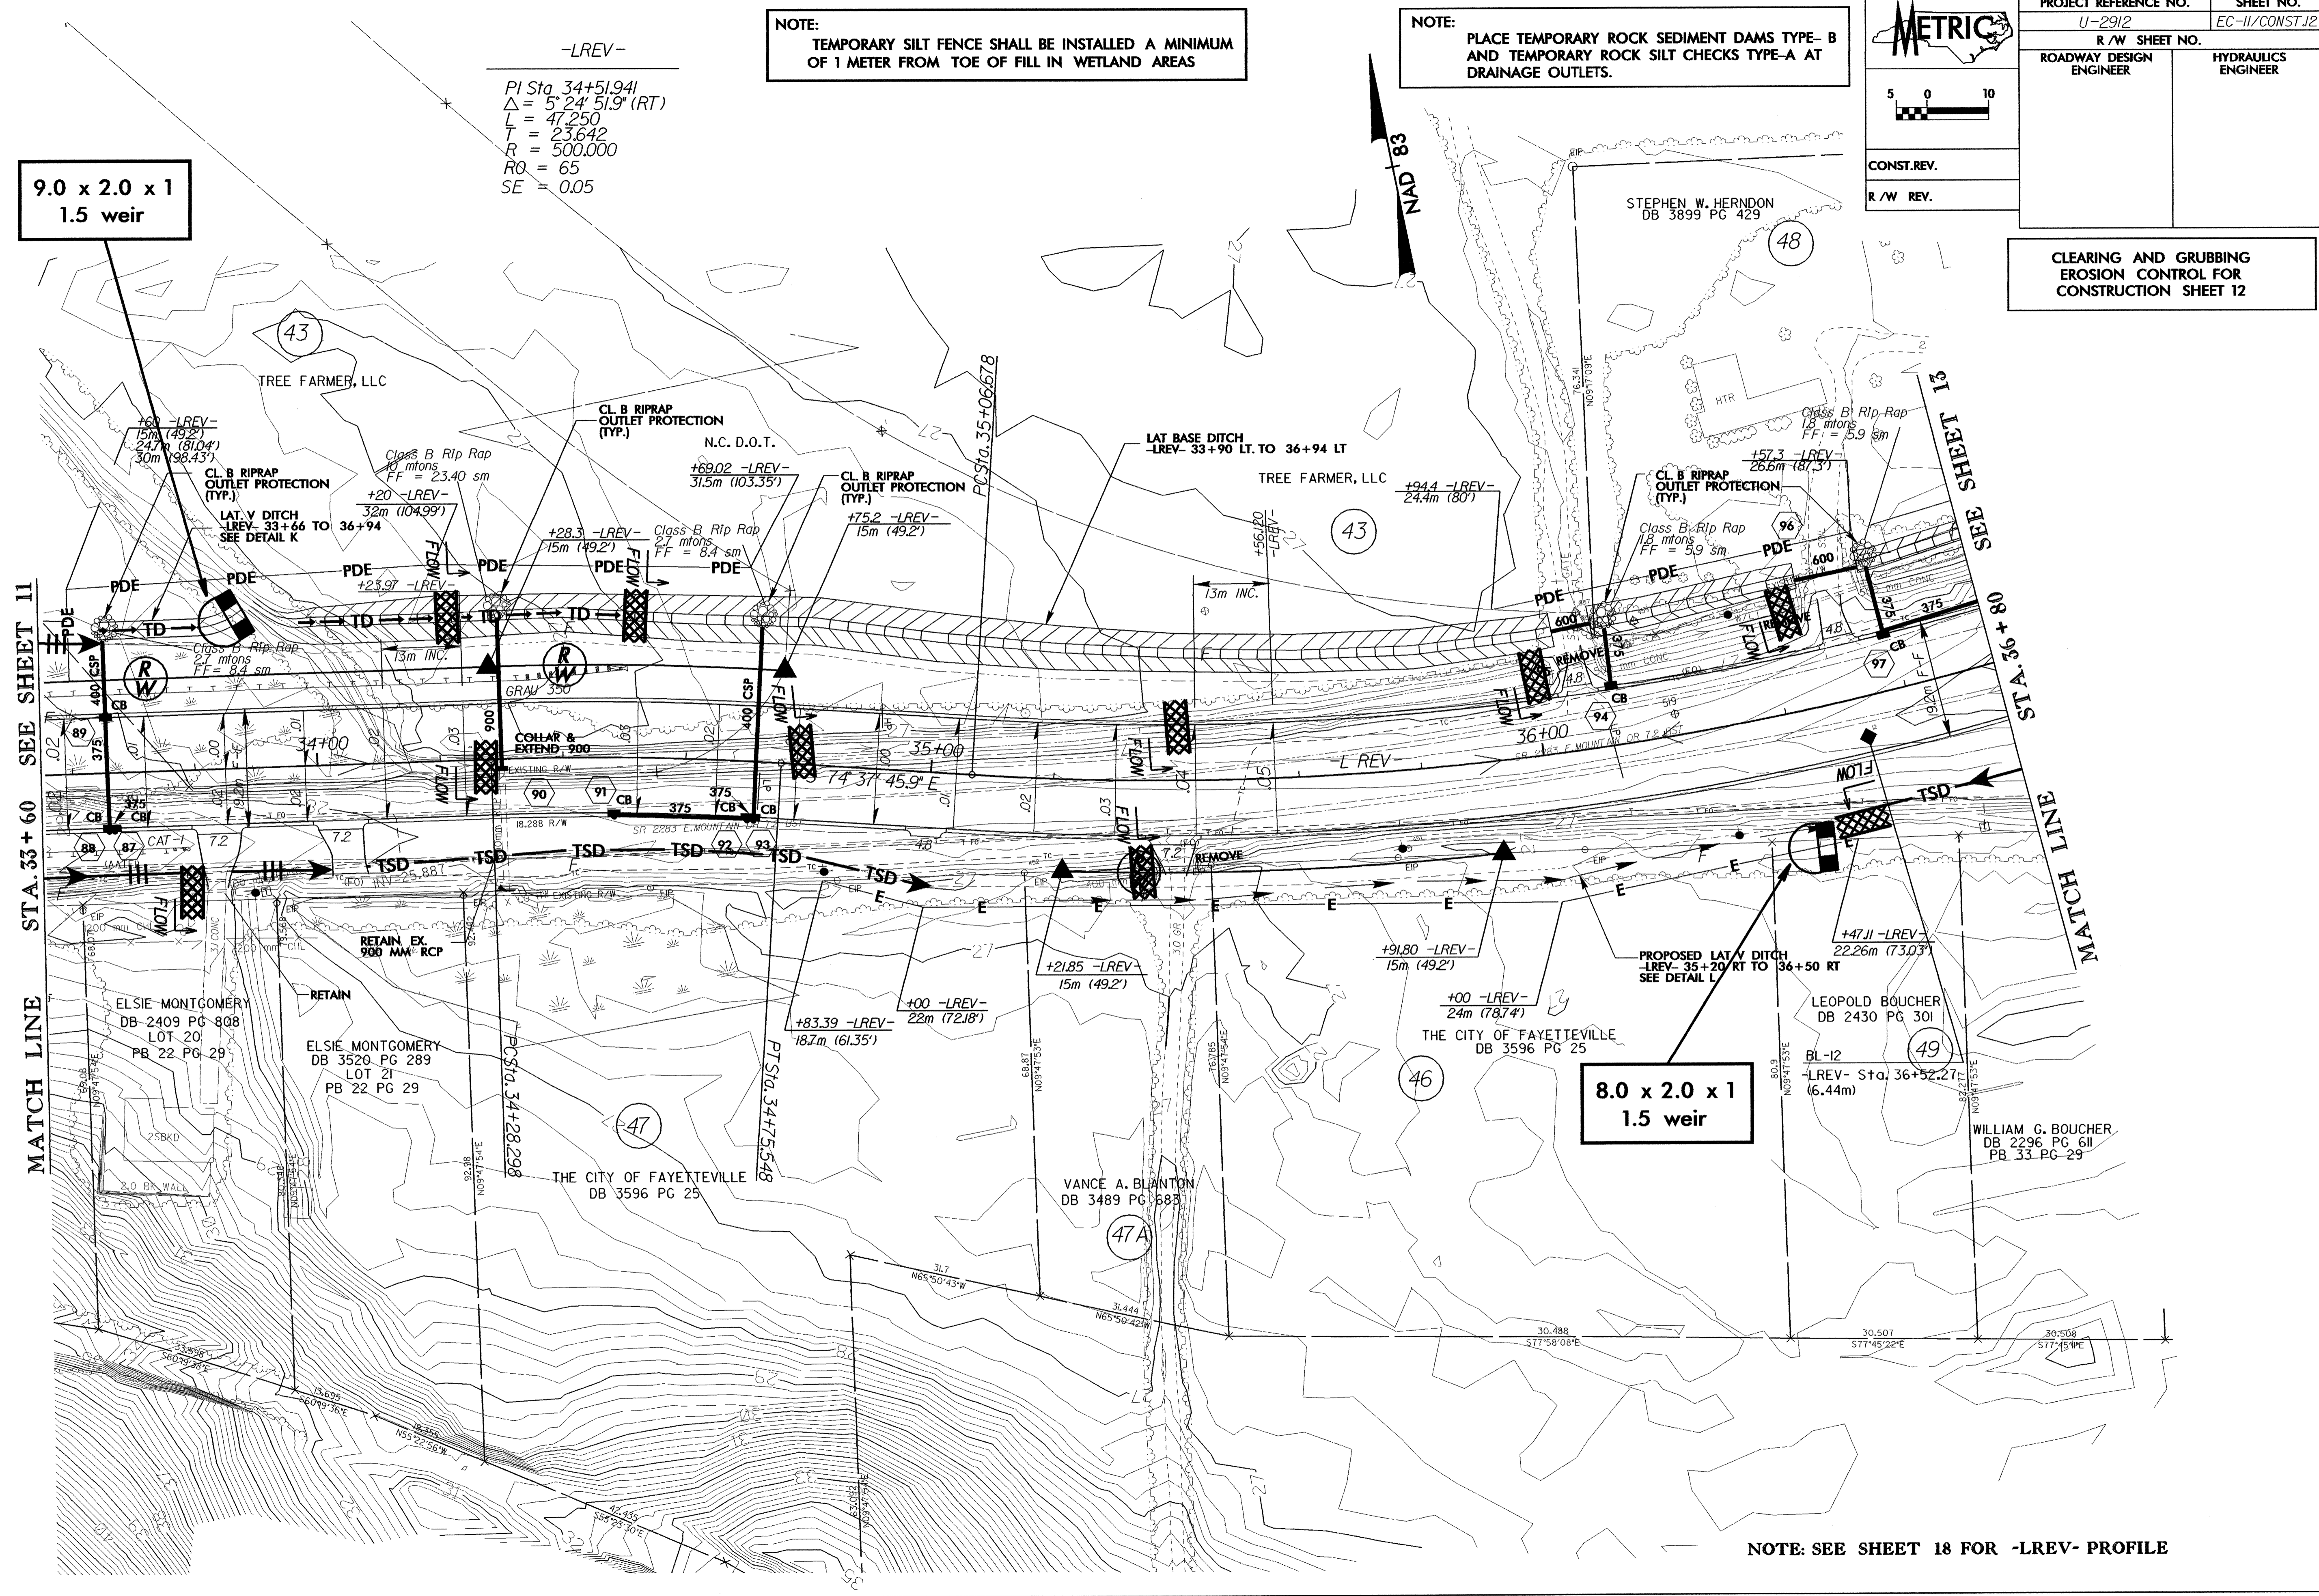

**NOTE: SEE SHEET 18 FOR -LREV- PROFILE**