


NOTE:
PLACE TEMPORARY ROCK SEDIMENT DAMS TYPE- B
AND TEMPORARY ROCK SILT CHECKS TYPE-A AT
DRAINAGE OUTLETS.

PROJECT REFERENCE NO. U-2912		SHEET NO. EC-9/CONST.10	
R/W SHEET NO.			
ROADWAY DESIGN ENGINEER		HYDRAULICS ENGINEER	
CONST. REV.		R/W REV.	



**CLEARING AND GRUBBING
EROSION CONTROL FOR
CONSTRUCTION SHEET 10**

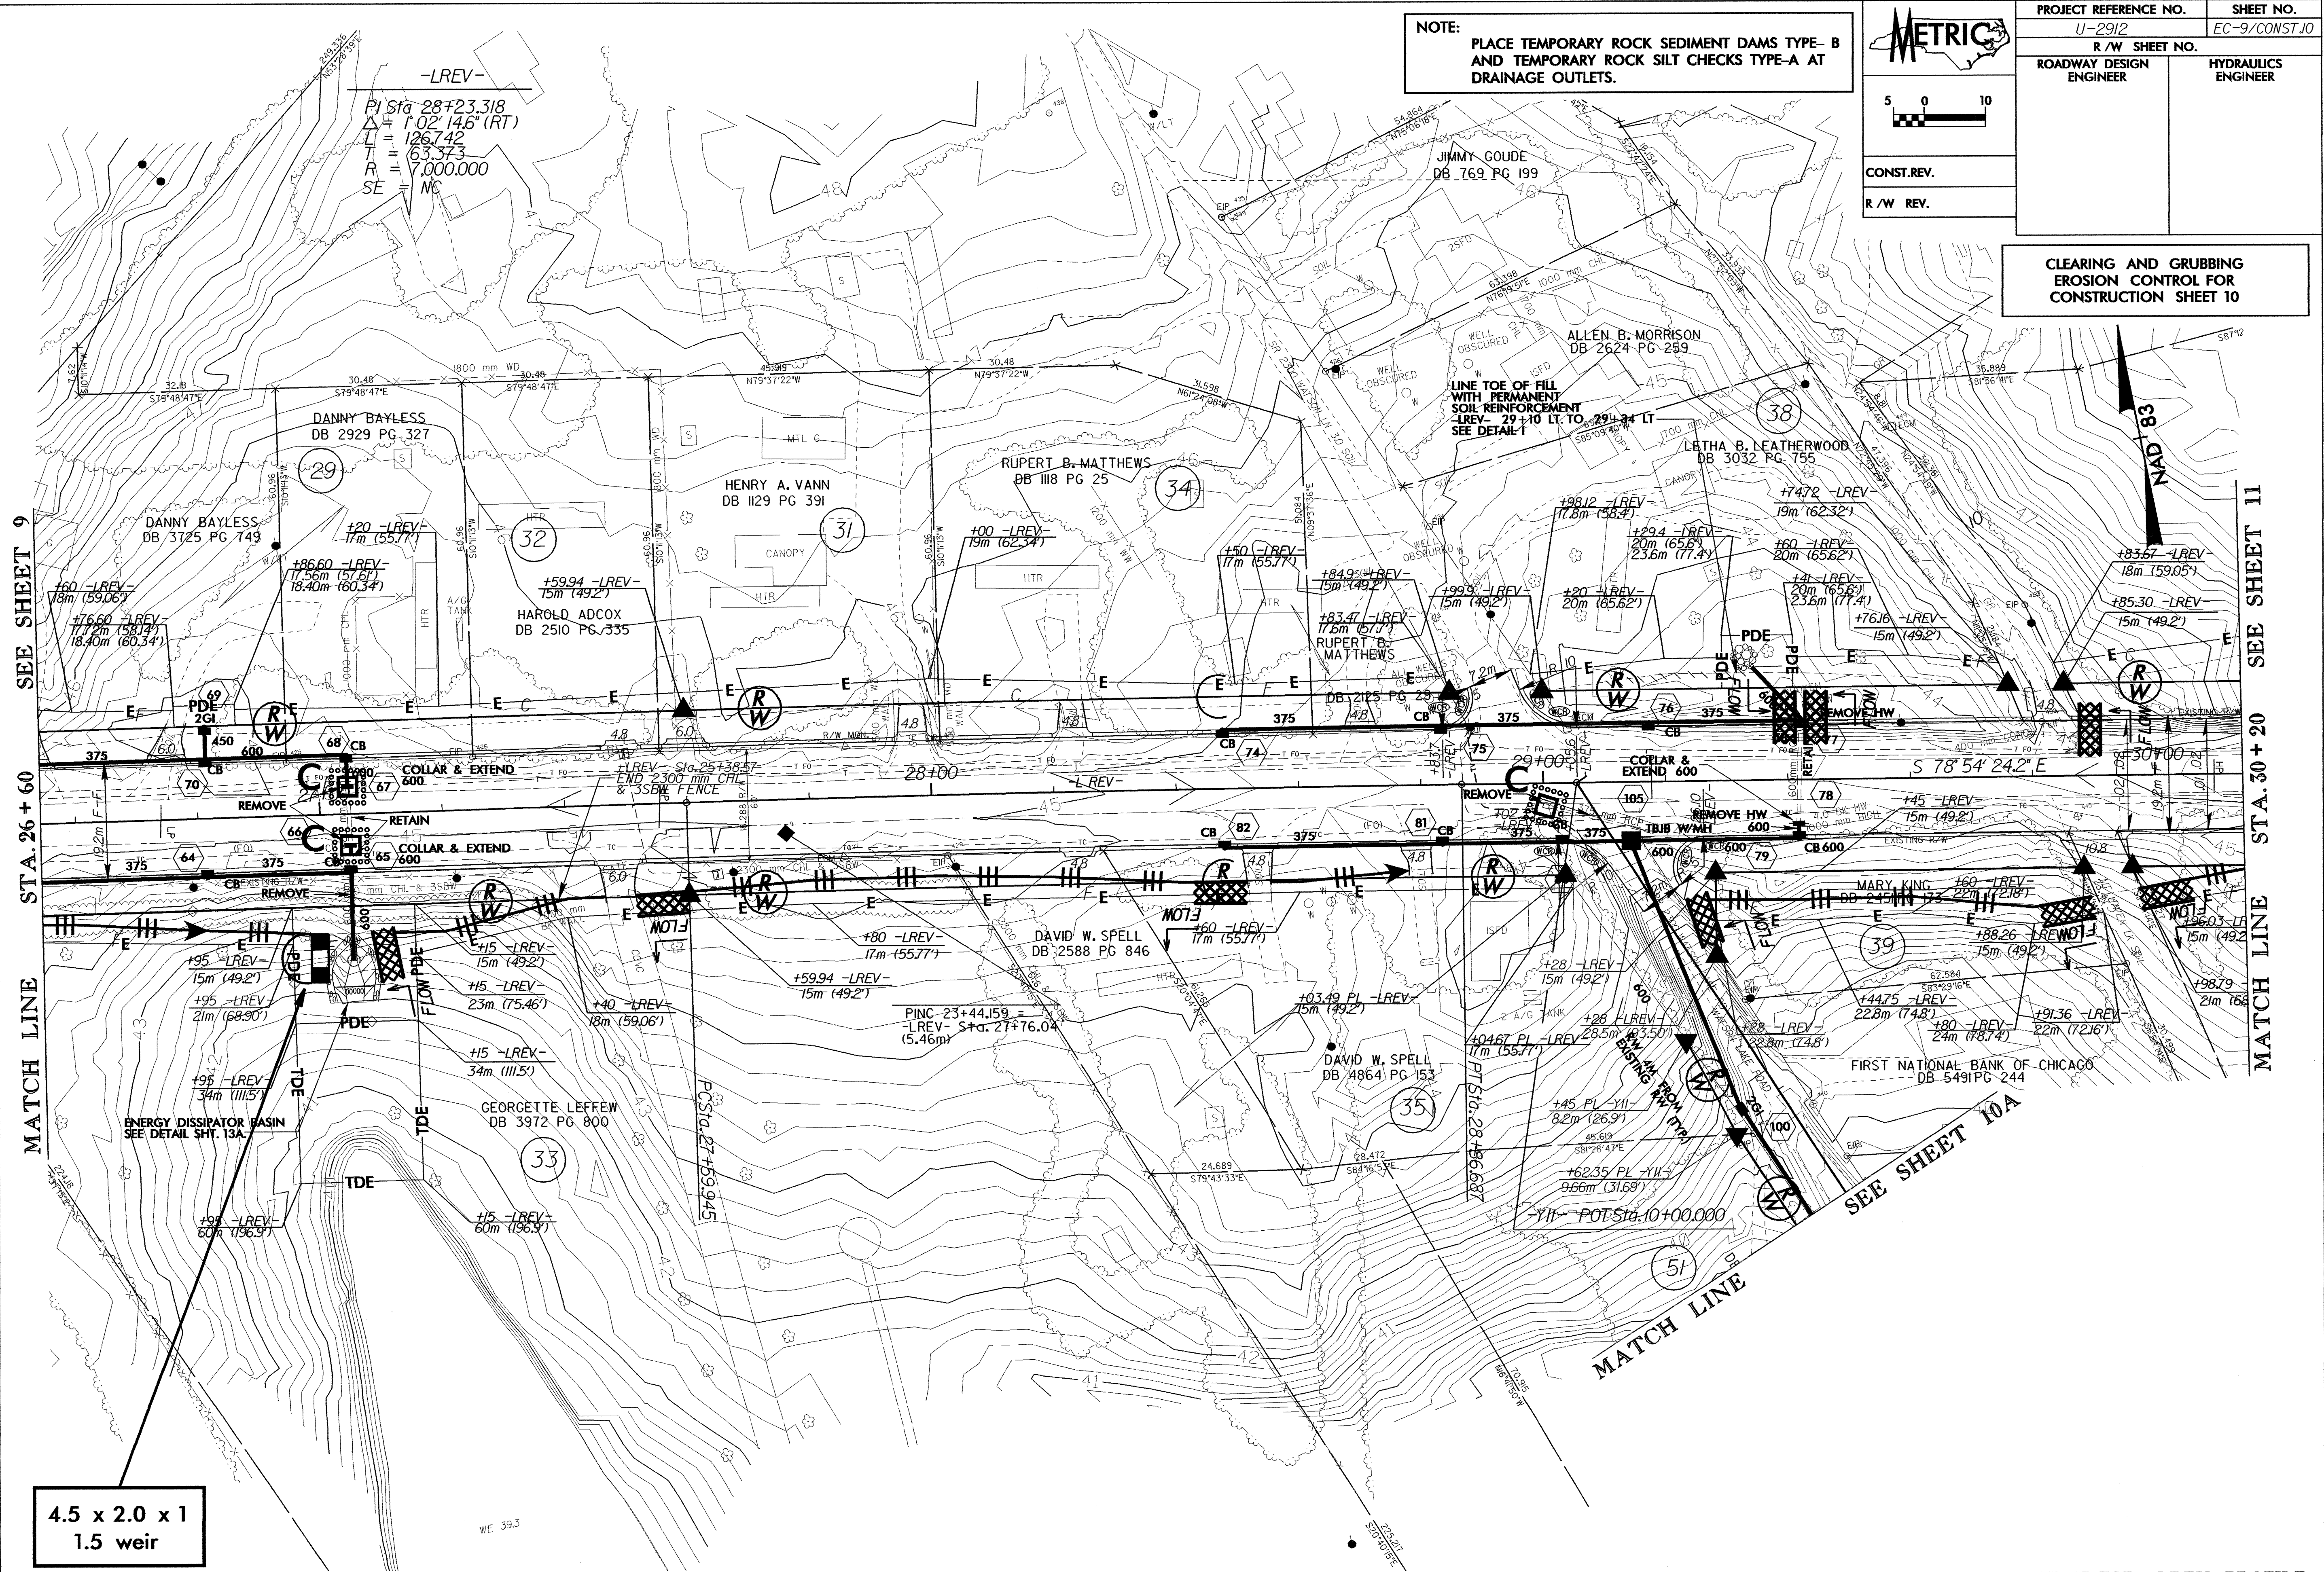

NOTE: SEE SHEET 17 FOR -LREV- PROFILE