

METRIC

2.5 0 5


CONST. REV.

R/W REV.

PROJECT REFERENCE NO. U-2408	SHEET NO. EC-23/CONST.23
R/W SHEET NO.	
ROADWAY DESIGN ENGINEER	HYDRAULICS ENGINEER

NOTE:
PLACE TEMPORARY ROCK SEDIMENT DAMS TYPE-B AND TEMPORARY ROCK SILT CHECKS TYPE-A AT DRAINAGE OUTLETS.

CLEARING AND GRUBBING
EROSION CONTROL FOR
CONSTRUCTION SHEET 23

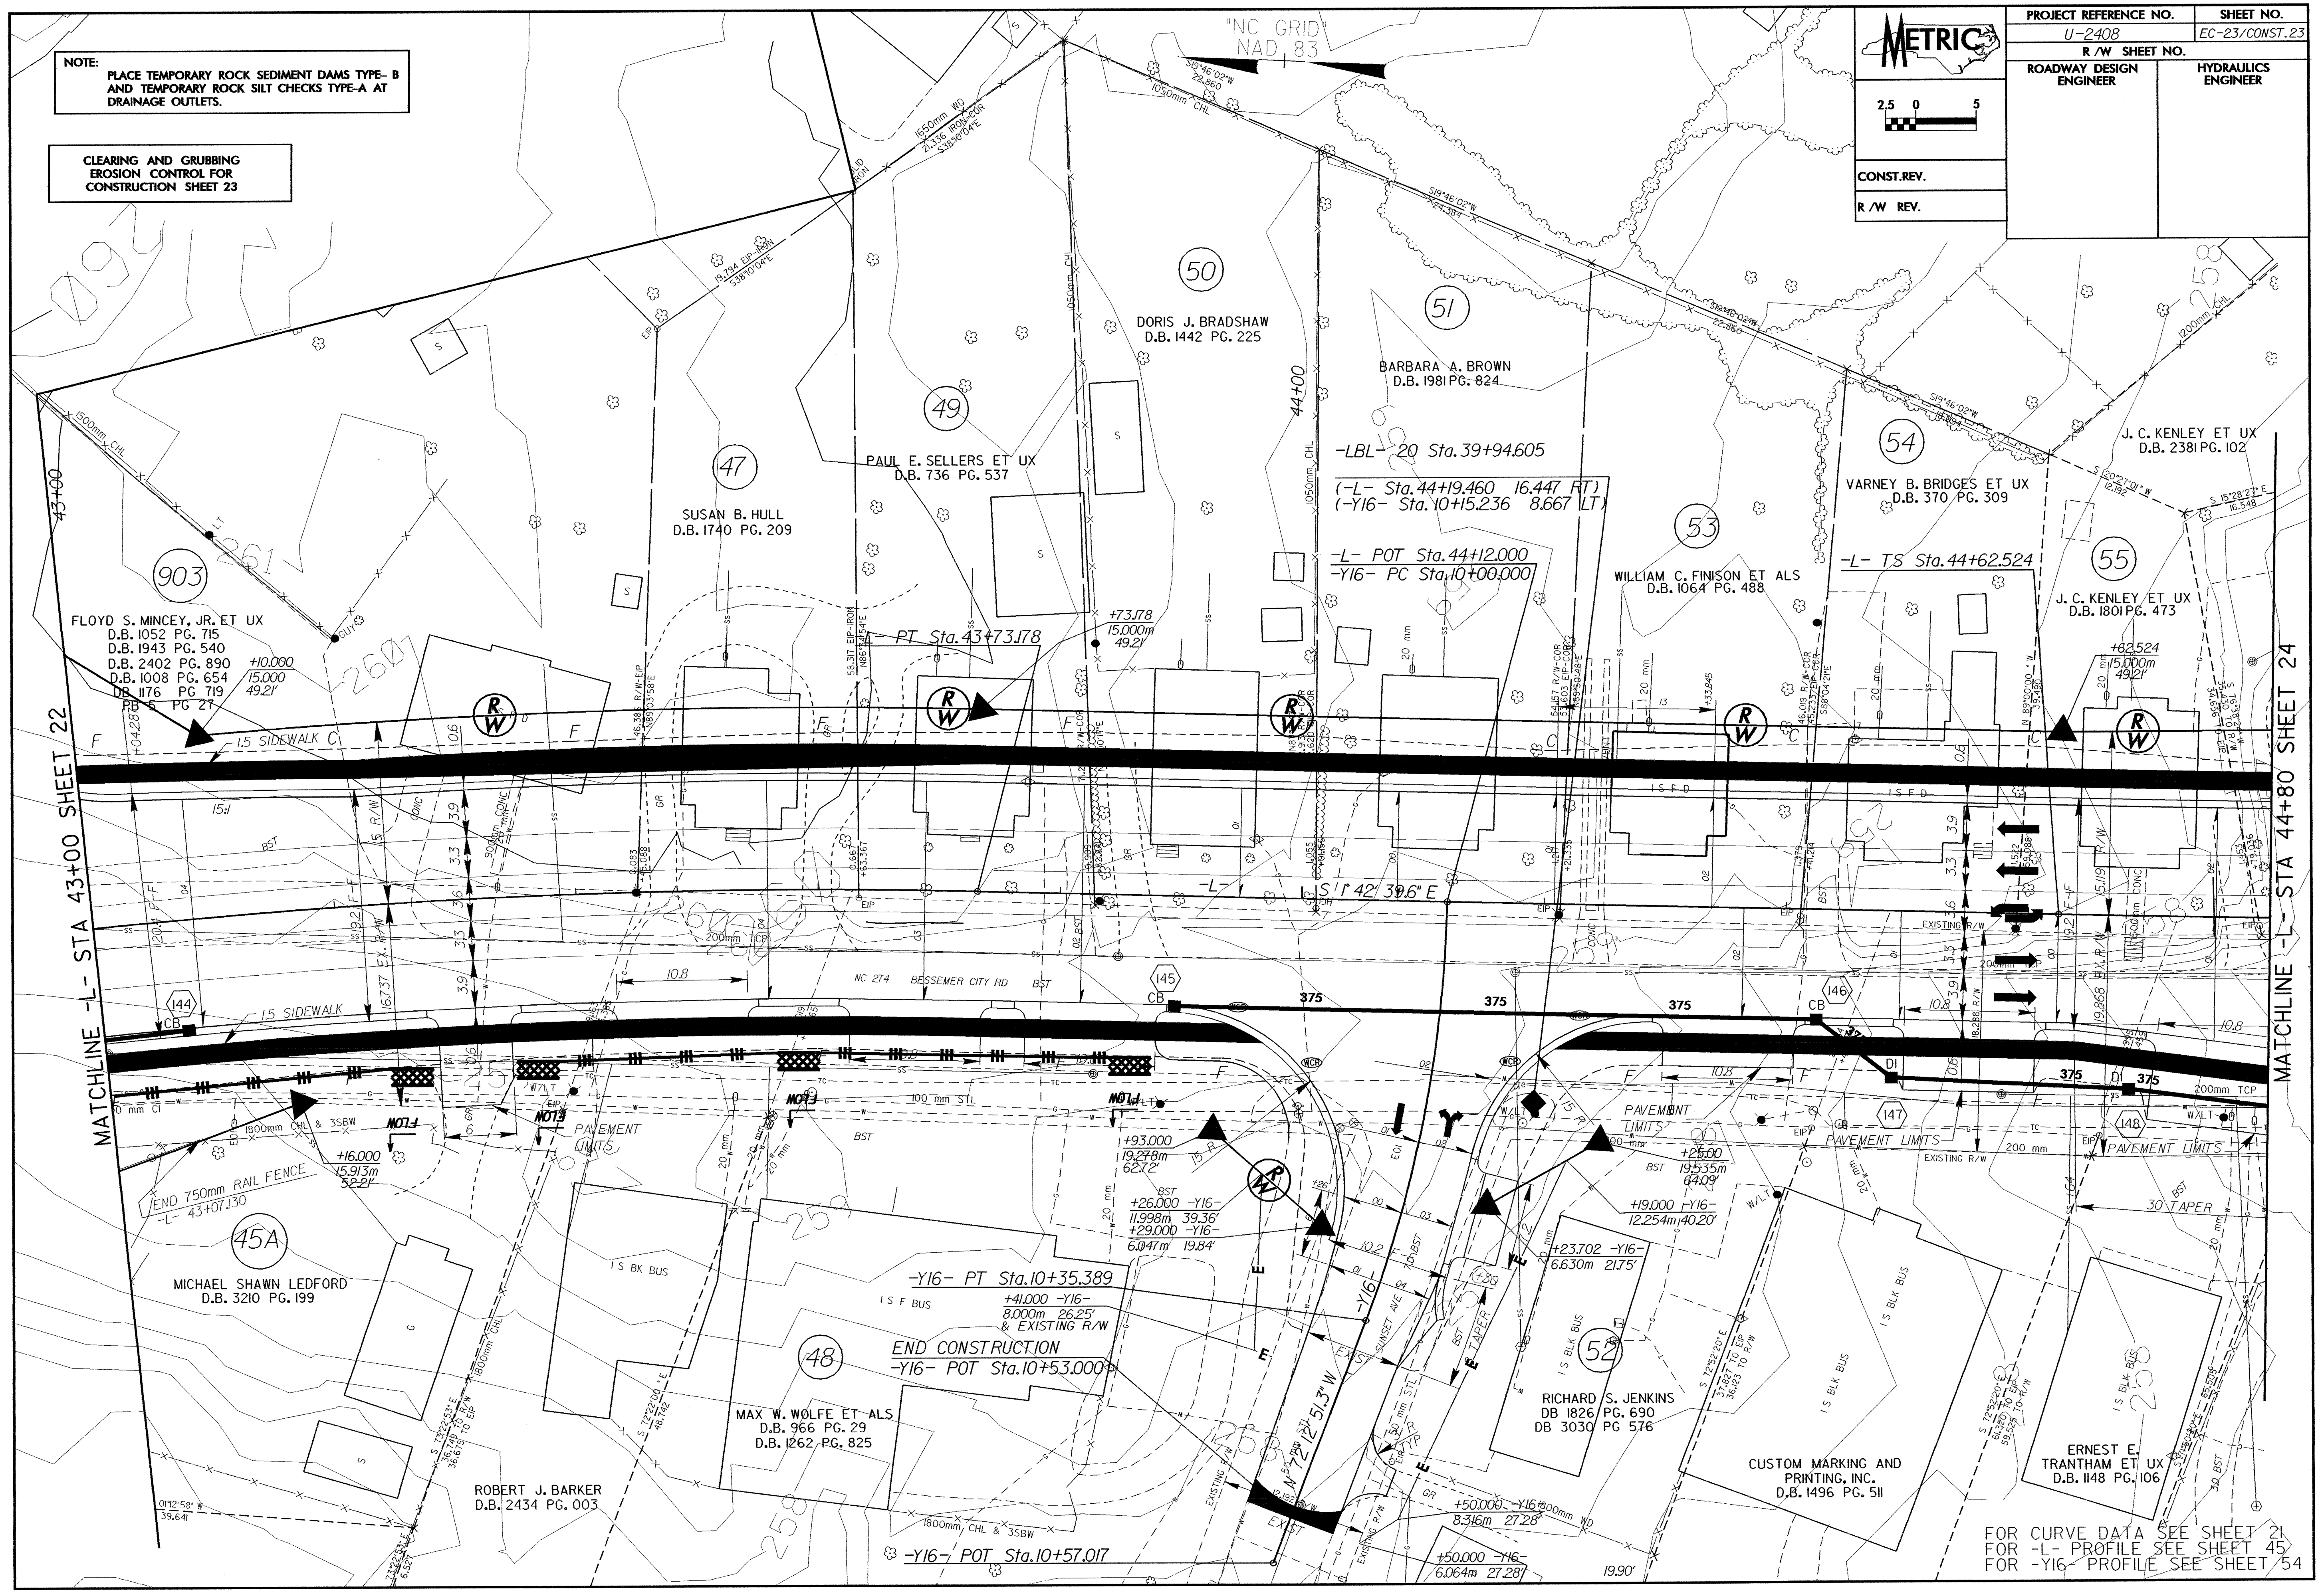

MATCHLINE - STA 43+00 SHEET 22

MATCHLINE - STA 44+80 SHEET 24

FOR CURVE DATA SEE SHEET 21
FOR -L- PROFILE SEE SHEET 45
FOR -Y16- PROFILE SEE SHEET 54