





PROJECT REFERENCE NO. U-2408	SHEET NO. EC-17/CONST.18
R/W SHEET NO.	
ROADWAY DESIGN ENGINEER	HYDRAULICS ENGINEER
CONST. REV.	
R/W REV.	

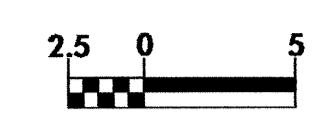

NOTE:
PLACE TEMPORARY ROCK SEDIMENT DAMS TYPE-B
AND TEMPORARY ROCK SILT CHECKS TYPE-A AT
DRAINAGE OUTLETS.

CLEARING AND GRUBBING
EROSION CONTROL FOR
CONSTRUCTION SHEET 18

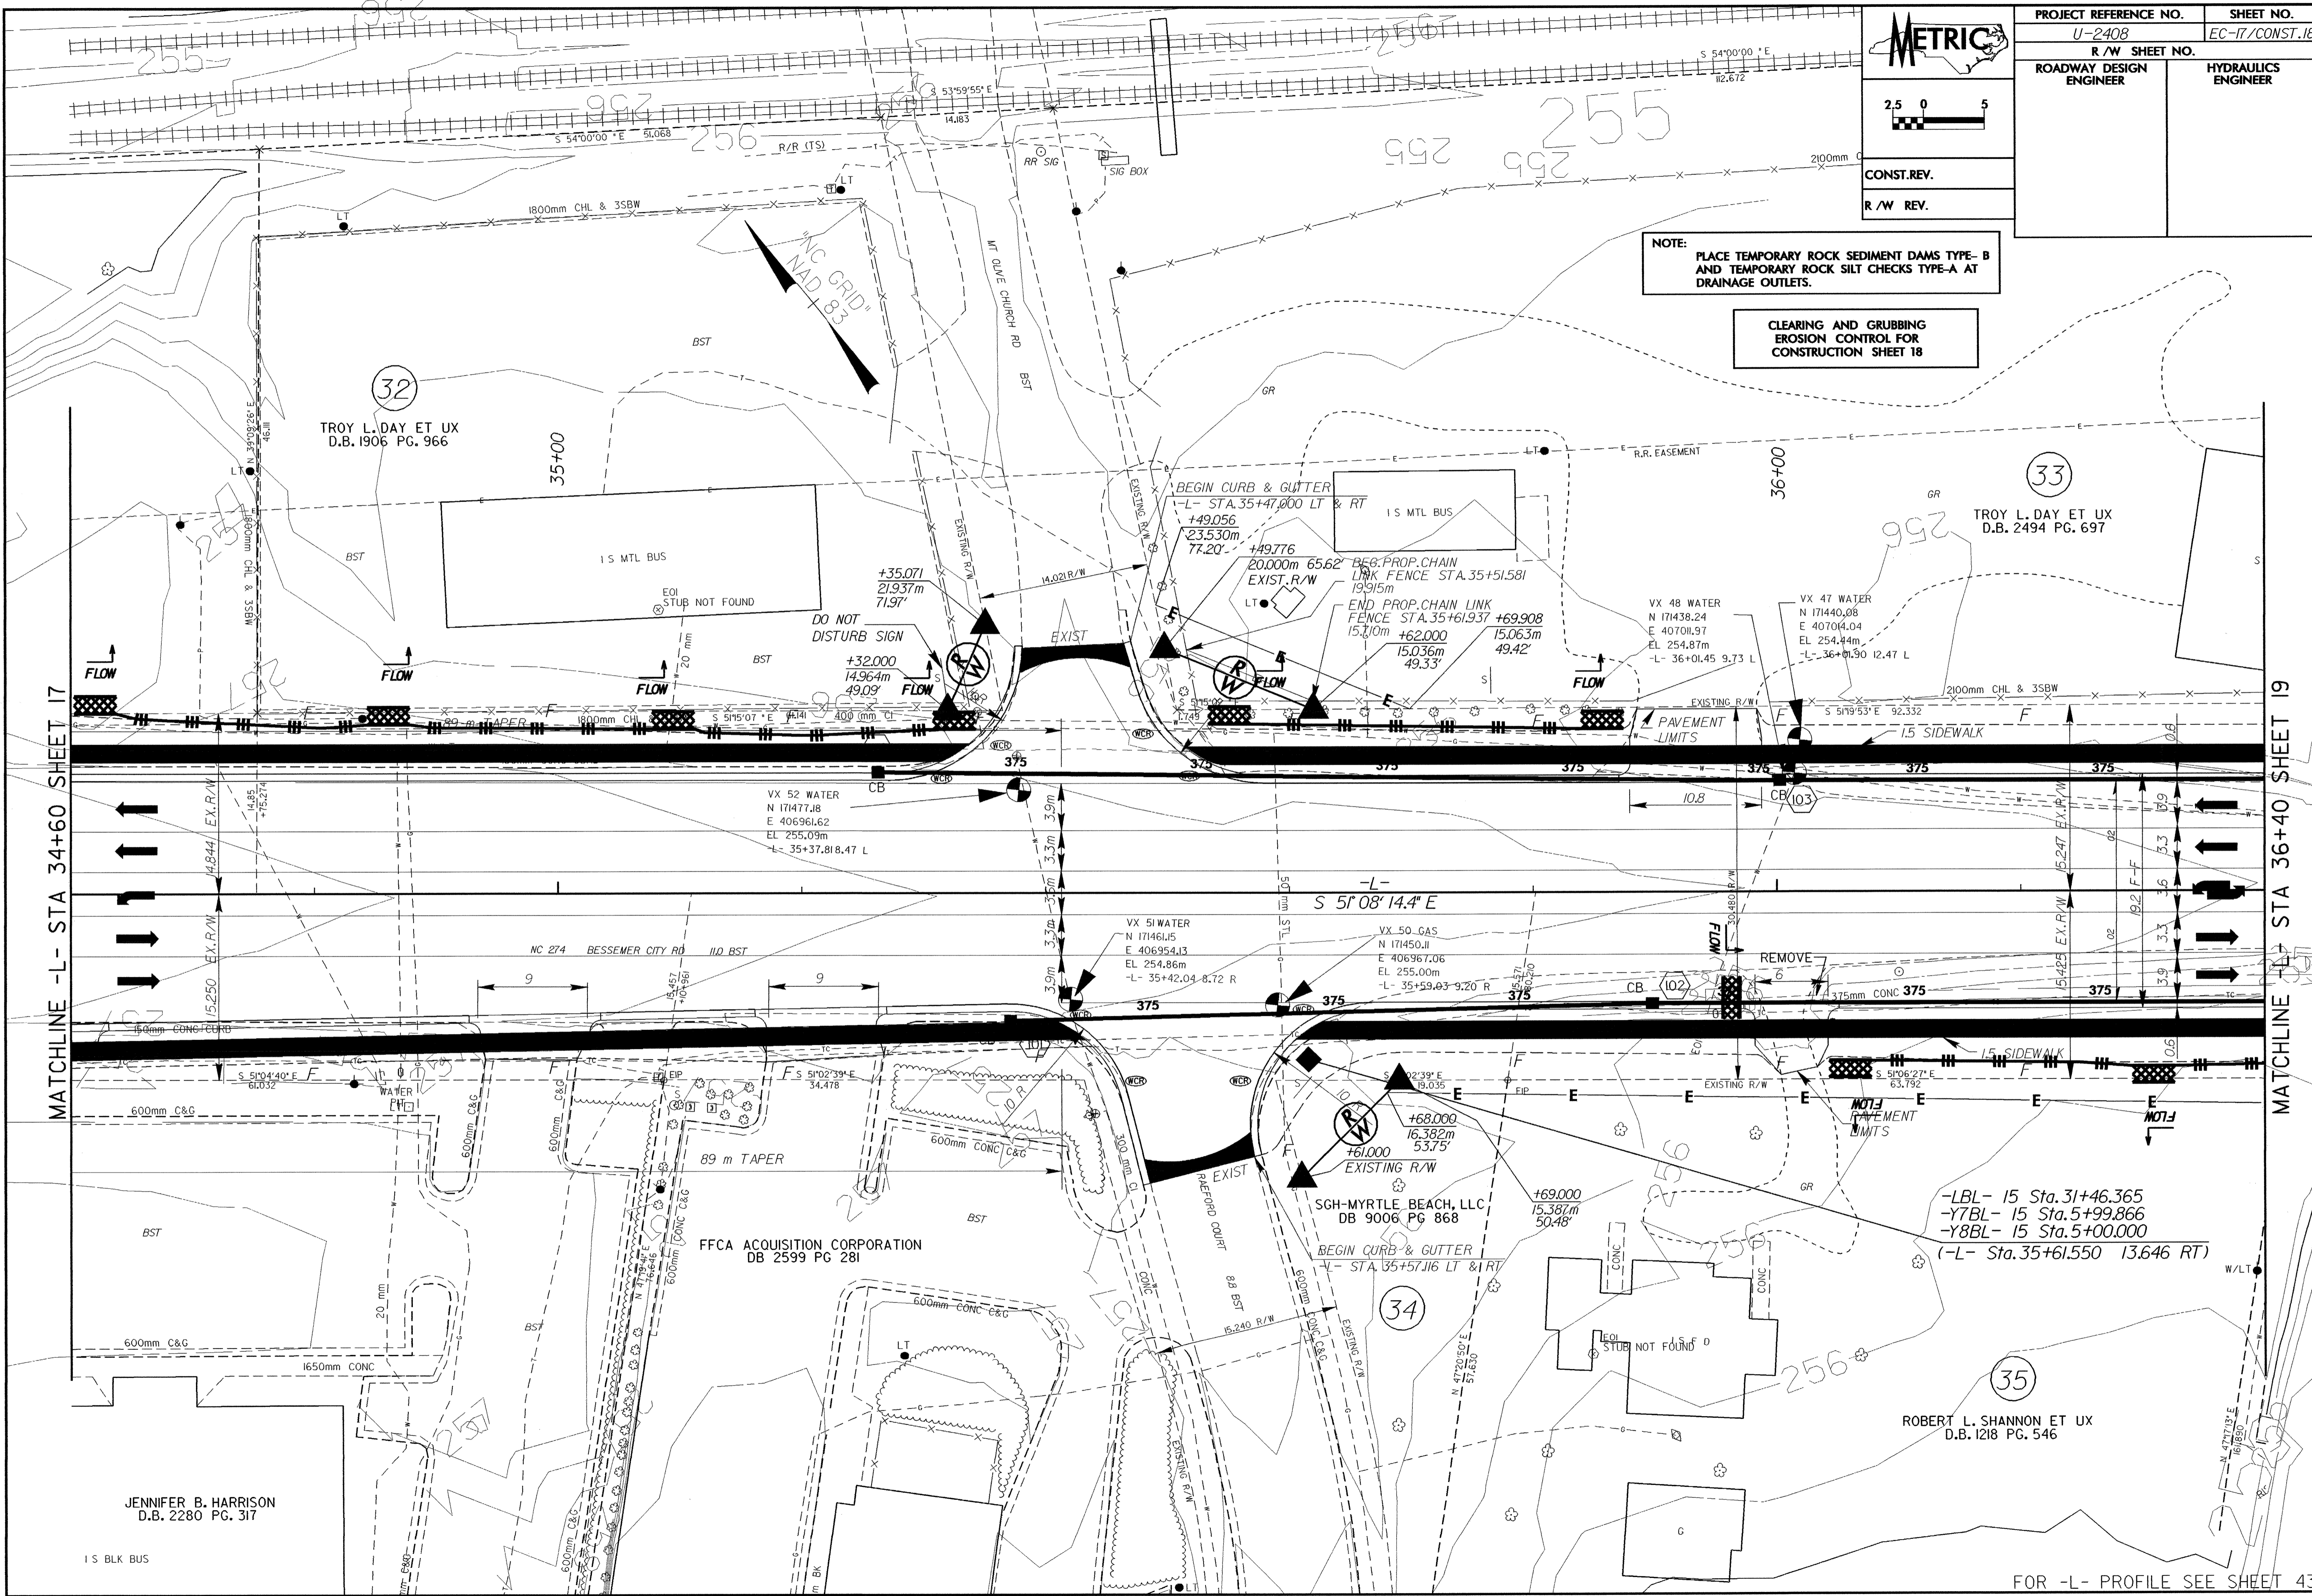

-L- 15 Sta. 31+46.365
-Y7BL- 15 Sta. 5+99.866
-Y8BL- 15 Sta. 5+00.000
(-L- Sta. 35+61.550 13.646 RT)

FOR -L- PROFILE SEE SHEET 43