






PROJECT REFERENCE NO. U-2408	SHEET NO. EC-13/CONST.14
R/W SHEET NO.	
ROADWAY DESIGN ENGINEER	HYDRAULICS ENGINEER
CONST. REV.	R/W REV.

 

NOTE:
PLACE TEMPORARY ROCK SEDIMENT DAMS TYPE-B
AND TEMPORARY ROCK SILT CHECKS TYPE-A AT
DRAINAGE OUTLETS.

CLEARING AND GRUBBING
EROSION CONTROL FOR
CONSTRUCTION SHEET 14

A. BOYDEN HENLEY, JR./NIXON C. HENLEY
D.B. 1328 PG. 579

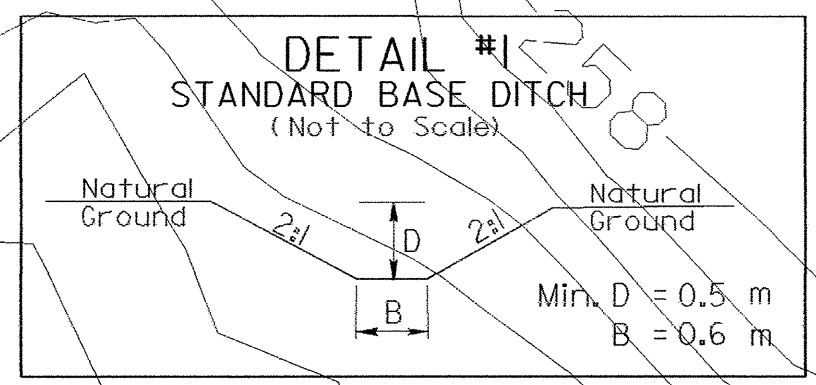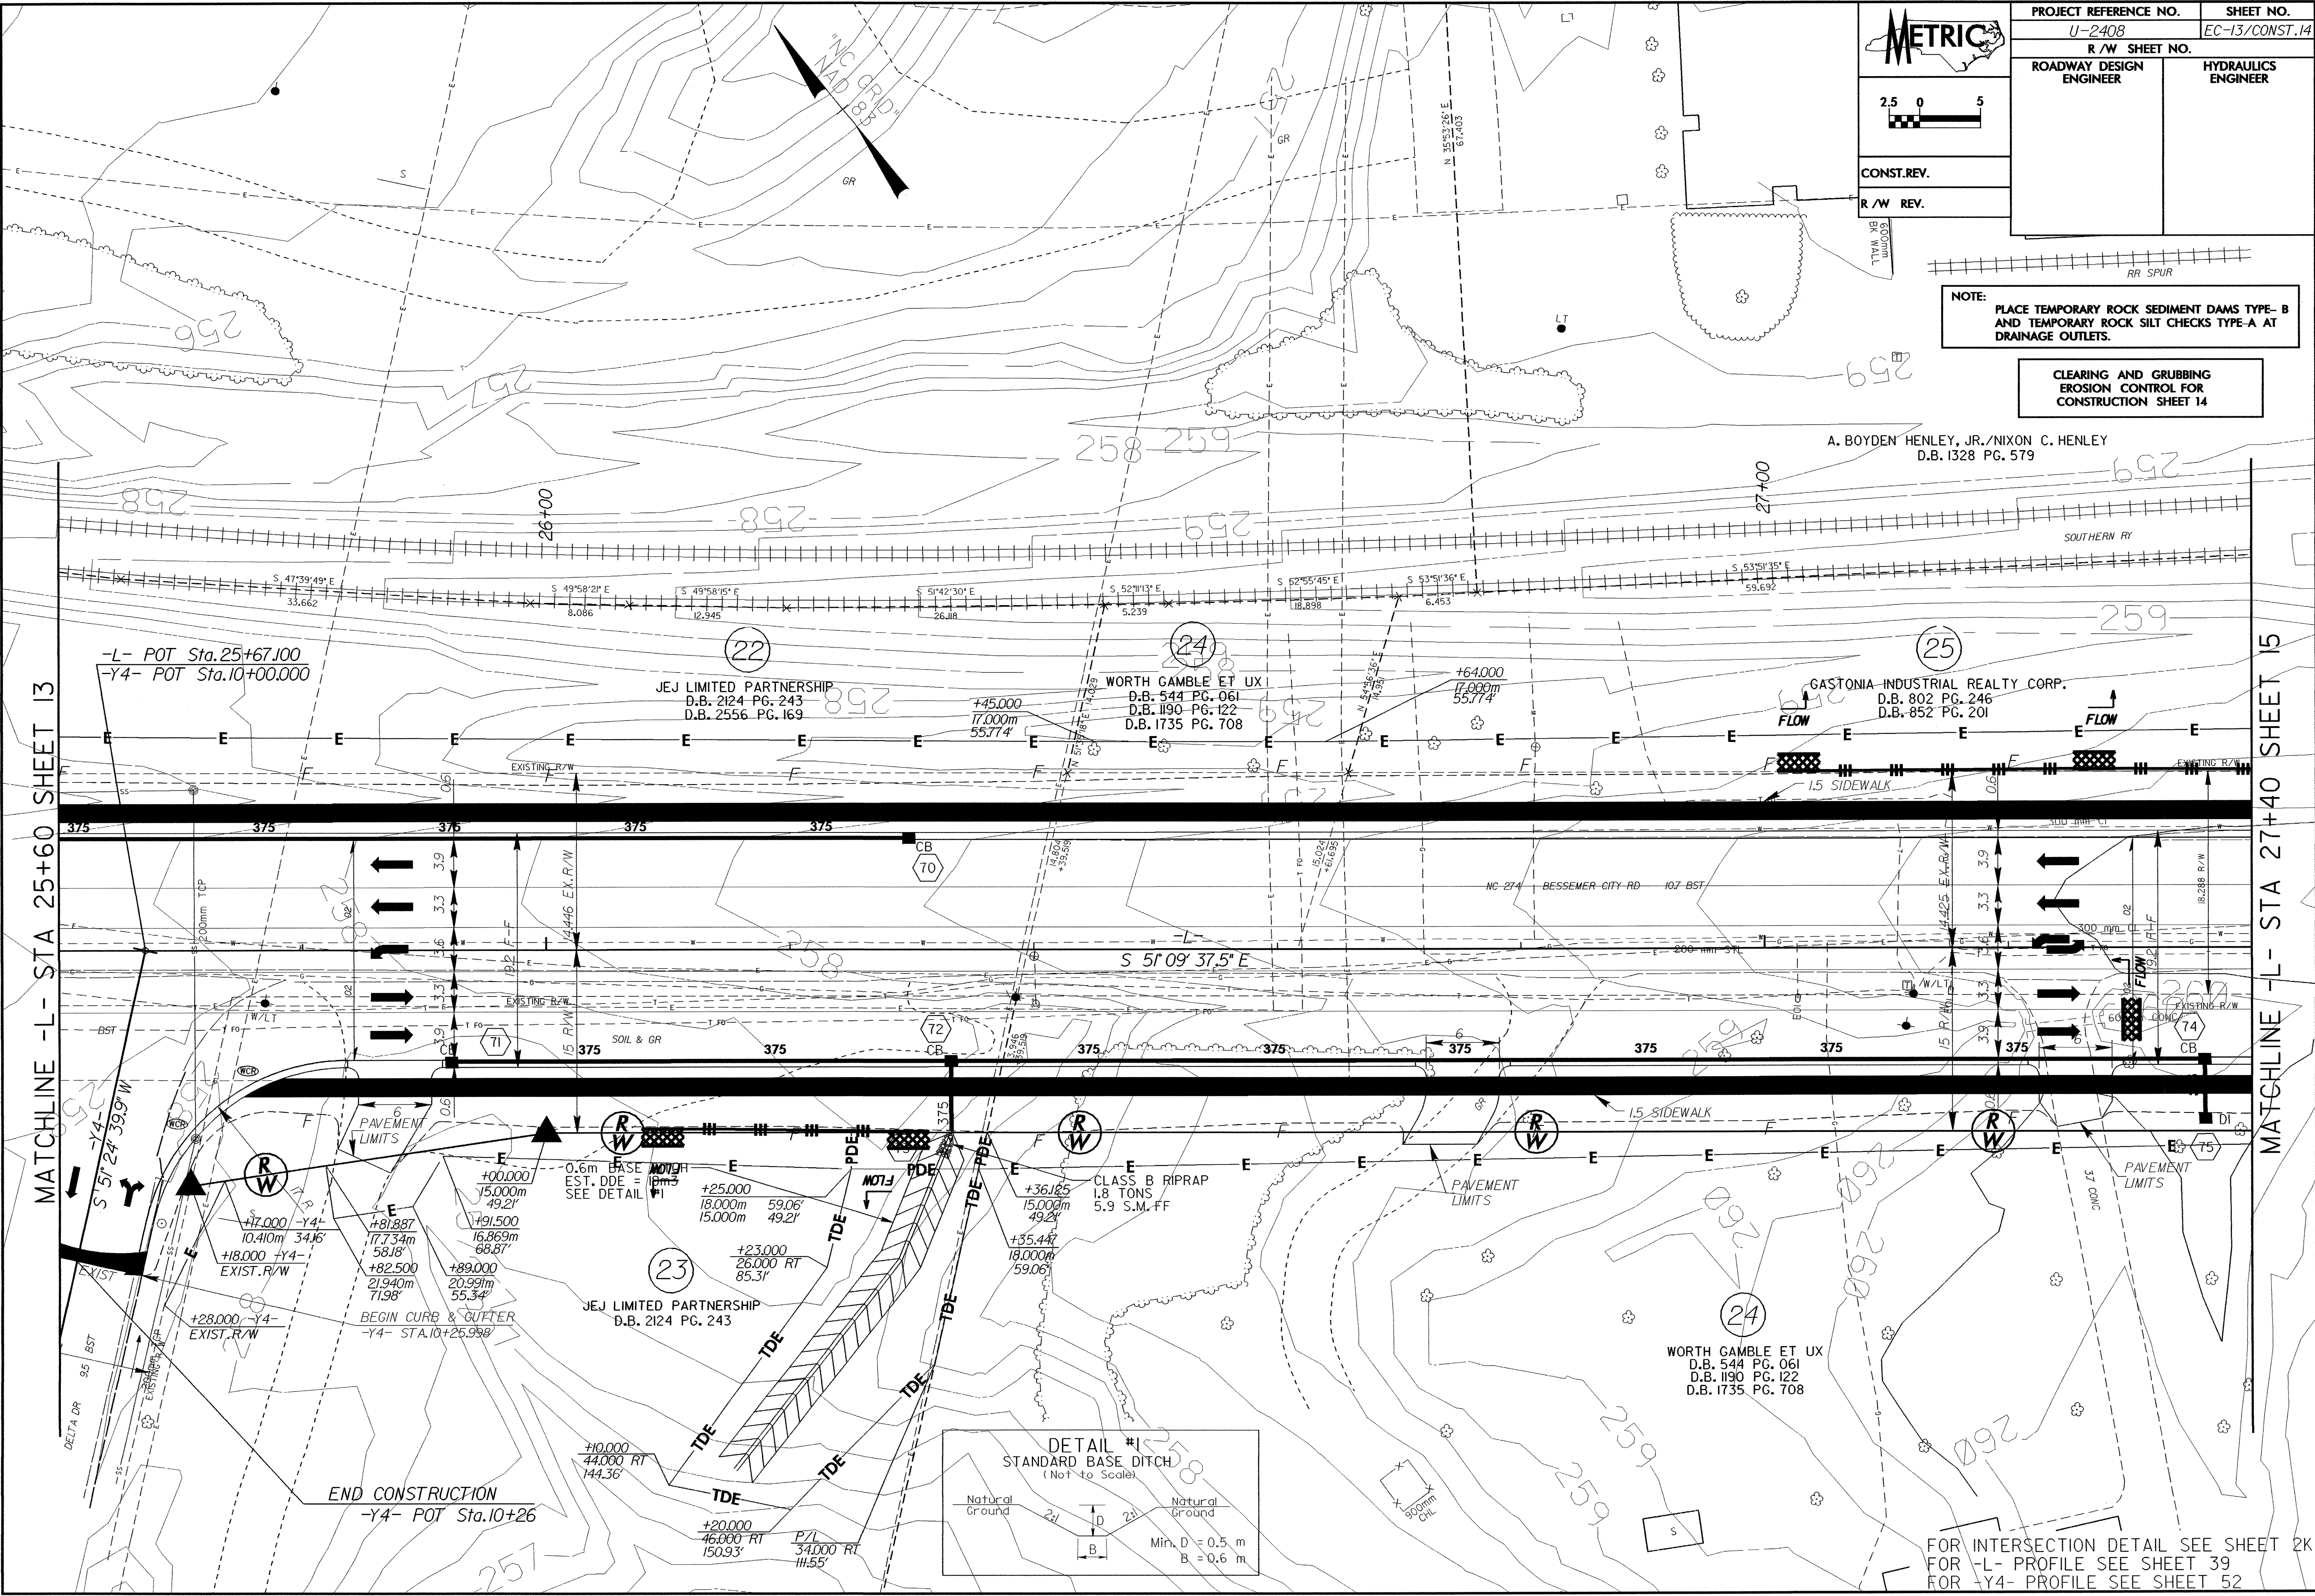

FOR INTERSECTION DETAIL SEE SHEET 2K
FOR -L- PROFILE SEE SHEET 39
FOR -Y4- PROFILE SEE SHEET 52