
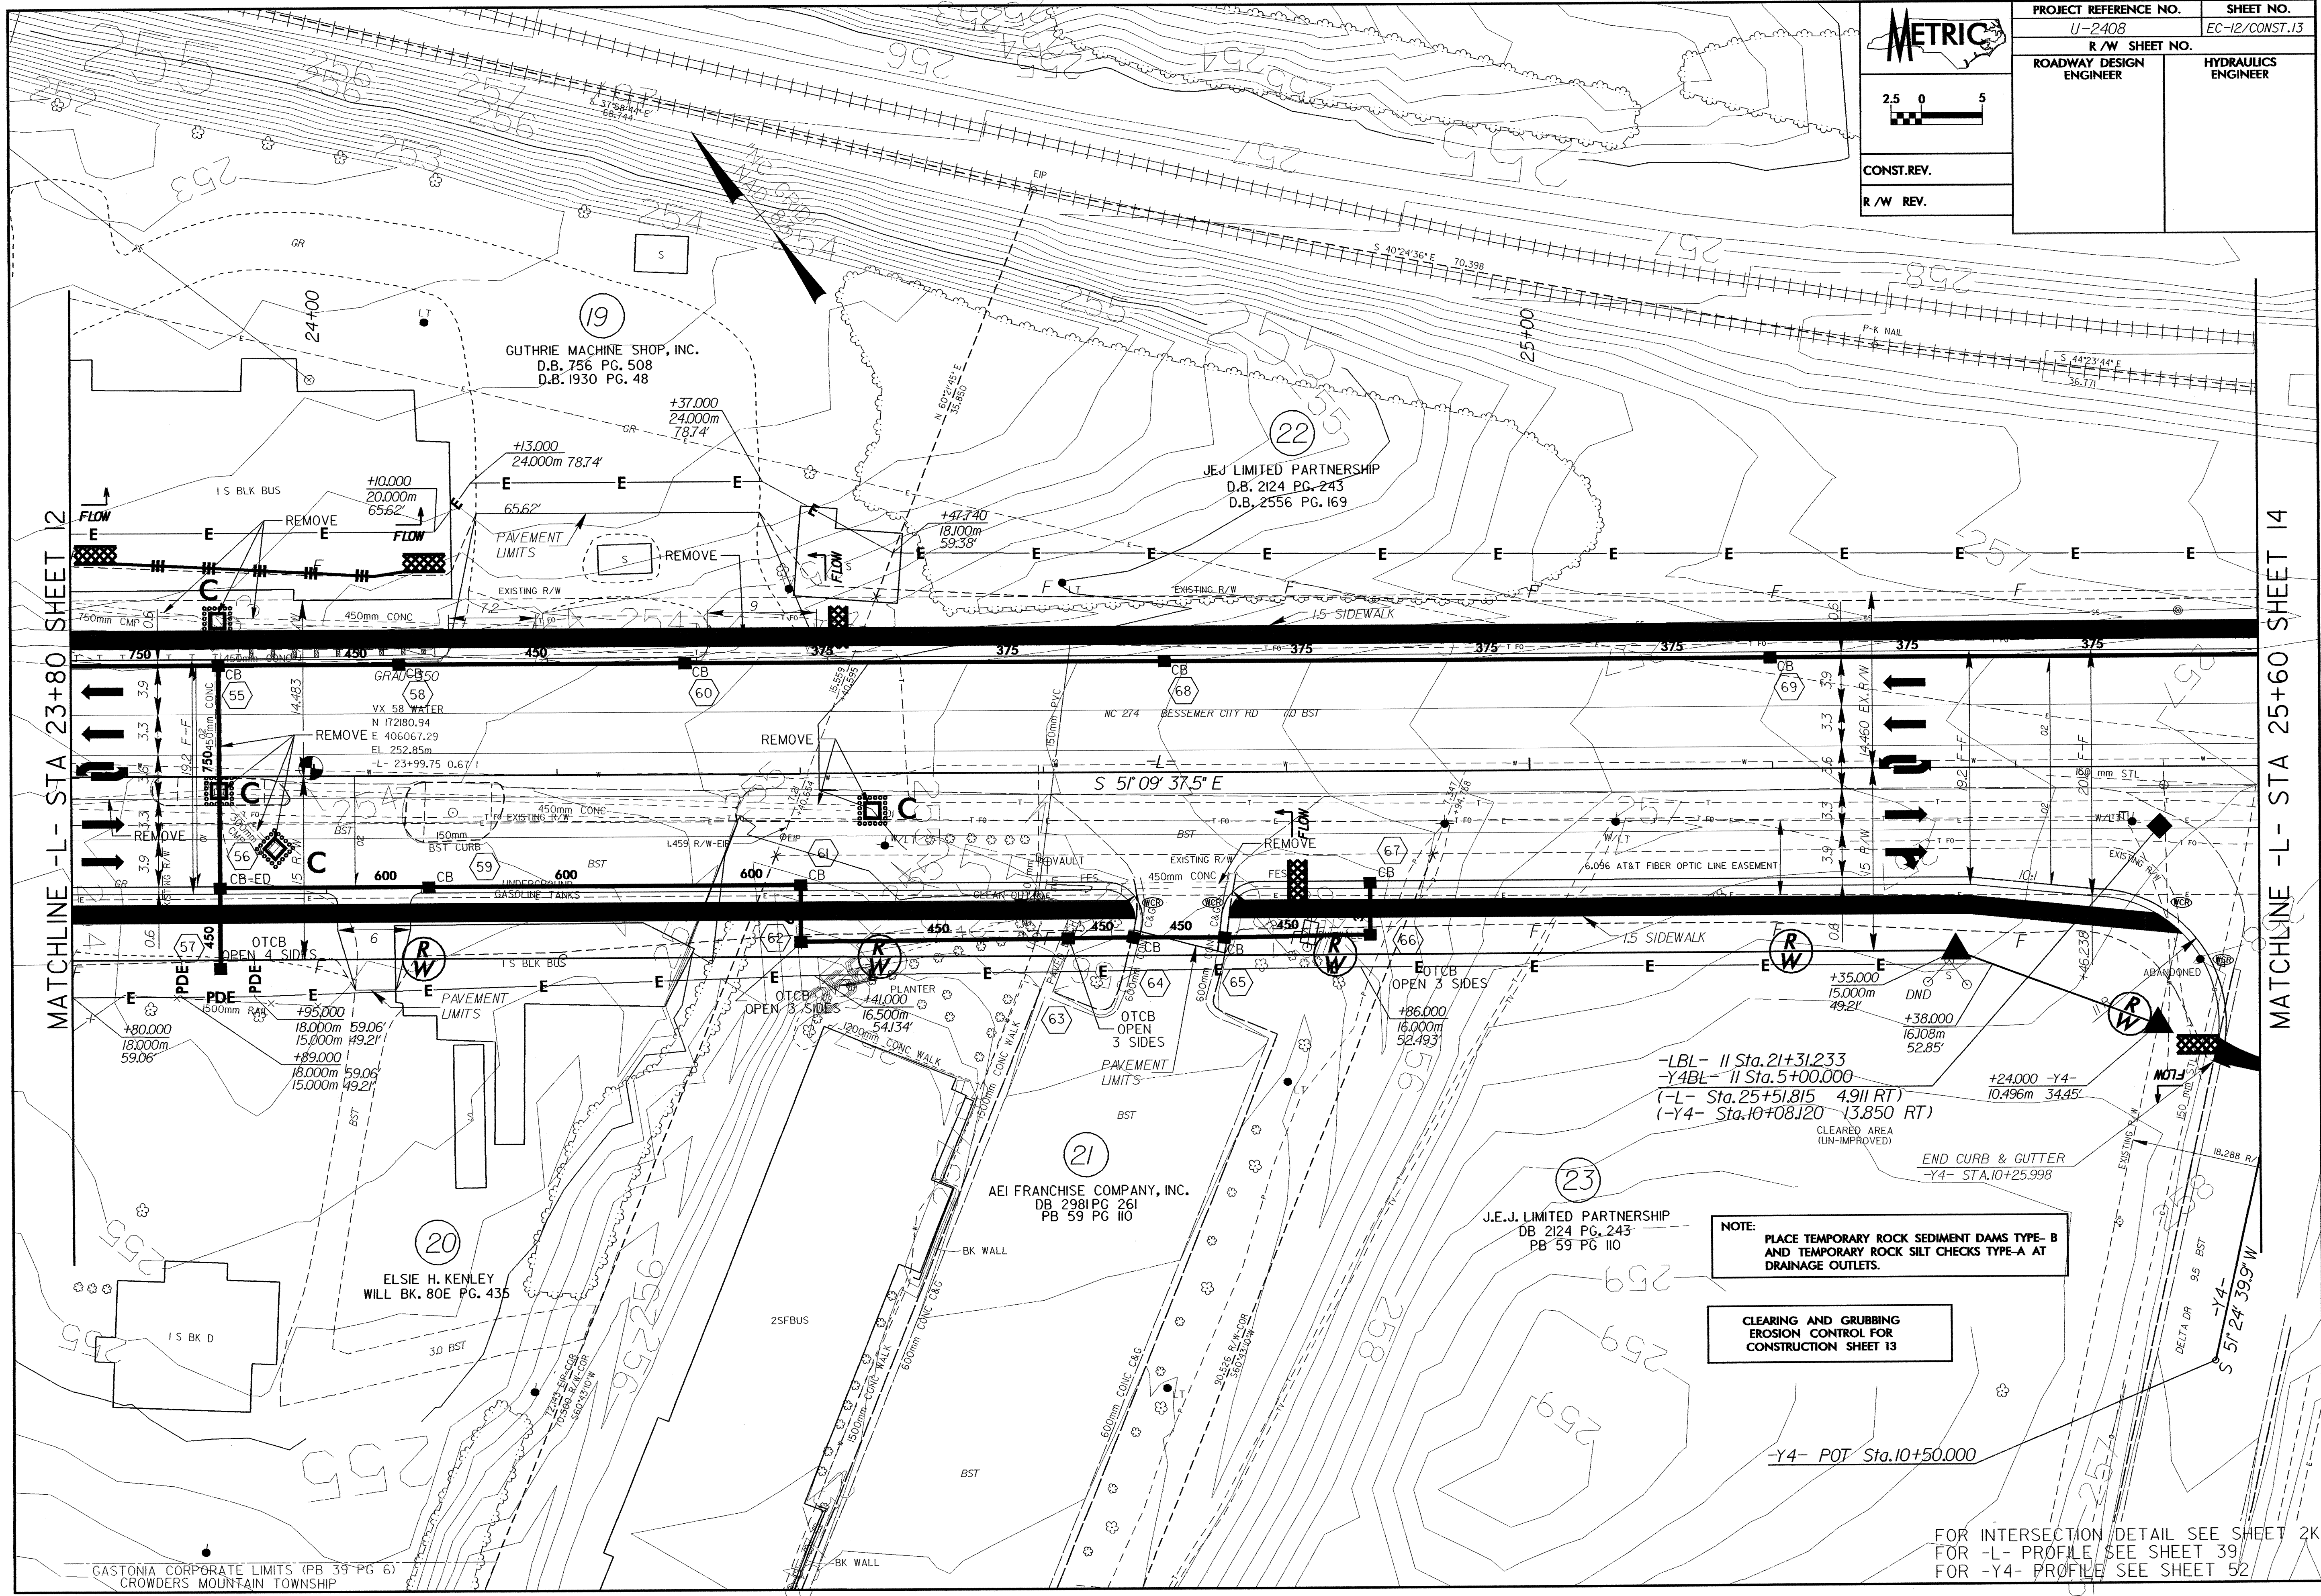


PROJECT REFERENCE NO. U-2408		SHEET NO. EC-12/CONST.13	
R/W SHEET NO.			
ROADWAY DESIGN ENGINEER		HYDRAULICS ENGINEER	
CONST.REV.		R/W REV.	

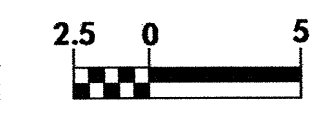

MATCHLINE -L- STA 23+80 SHEET 12

MATCHLINE -L- STA 25+60 SHEET 14

NOTE: PLACE TEMPORARY ROCK SEDIMENT DAMS TYPE-B AND TEMPORARY ROCK SILT CHECKS TYPE-A AT DRAINAGE OUTLETS.

CLEARING AND GRUBBING EROSION CONTROL FOR CONSTRUCTION SHEET 13

-Y4- POT Sta.10+50.000

-LBL- II Sta.21+31.233
 -Y4BL- II Sta.5+00.000
 (-L- Sta.25+51.815 4.911 RT)
 (-Y4- Sta.10+08.120 -13.850 RT)

END CURB & GUTTER
 -Y4- STA.10+25.998

FOR INTERSECTION DETAIL SEE SHEET 2K
 FOR -L- PROFILE SEE SHEET 39
 FOR -Y4- PROFILE SEE SHEET 52

GASTONIA CORPORATE LIMITS (PB 39 PG 6)
 CROWDERS MOUNTAIN TOWNSHIP