

FOR PROFILE OF -L- SEE SHEETS NO. 19 & 20

METRIC

5 0 10

CONST. REV.

R/W REV.

PROJECT REFERENCE NO. R-2813C	SHEET NO. EC-9/CONST. 10
R/W SHEET NO. ENGINEER	10 HYDRAULICS ENGINEER


NOTE: PLACE TEMPORARY ROCK SEDIMENT DAMS TYPE-B AND TEMPORARY ROCK SILT CHECKS TYPE-A AT DRAINAGE OUTLETS.

CLEARING AND GRUBBING EROSION CONTROL FOR CONSTRUCTION SHEET 10

-L-
PI Sta 54+48.156
 $\Delta = 16'54"19.8" (LT)$
L = 206.540
T = 104.026
R = 700.000
SE = 0.03 m/m

OBLITERATE & REMOVE

NAD 83

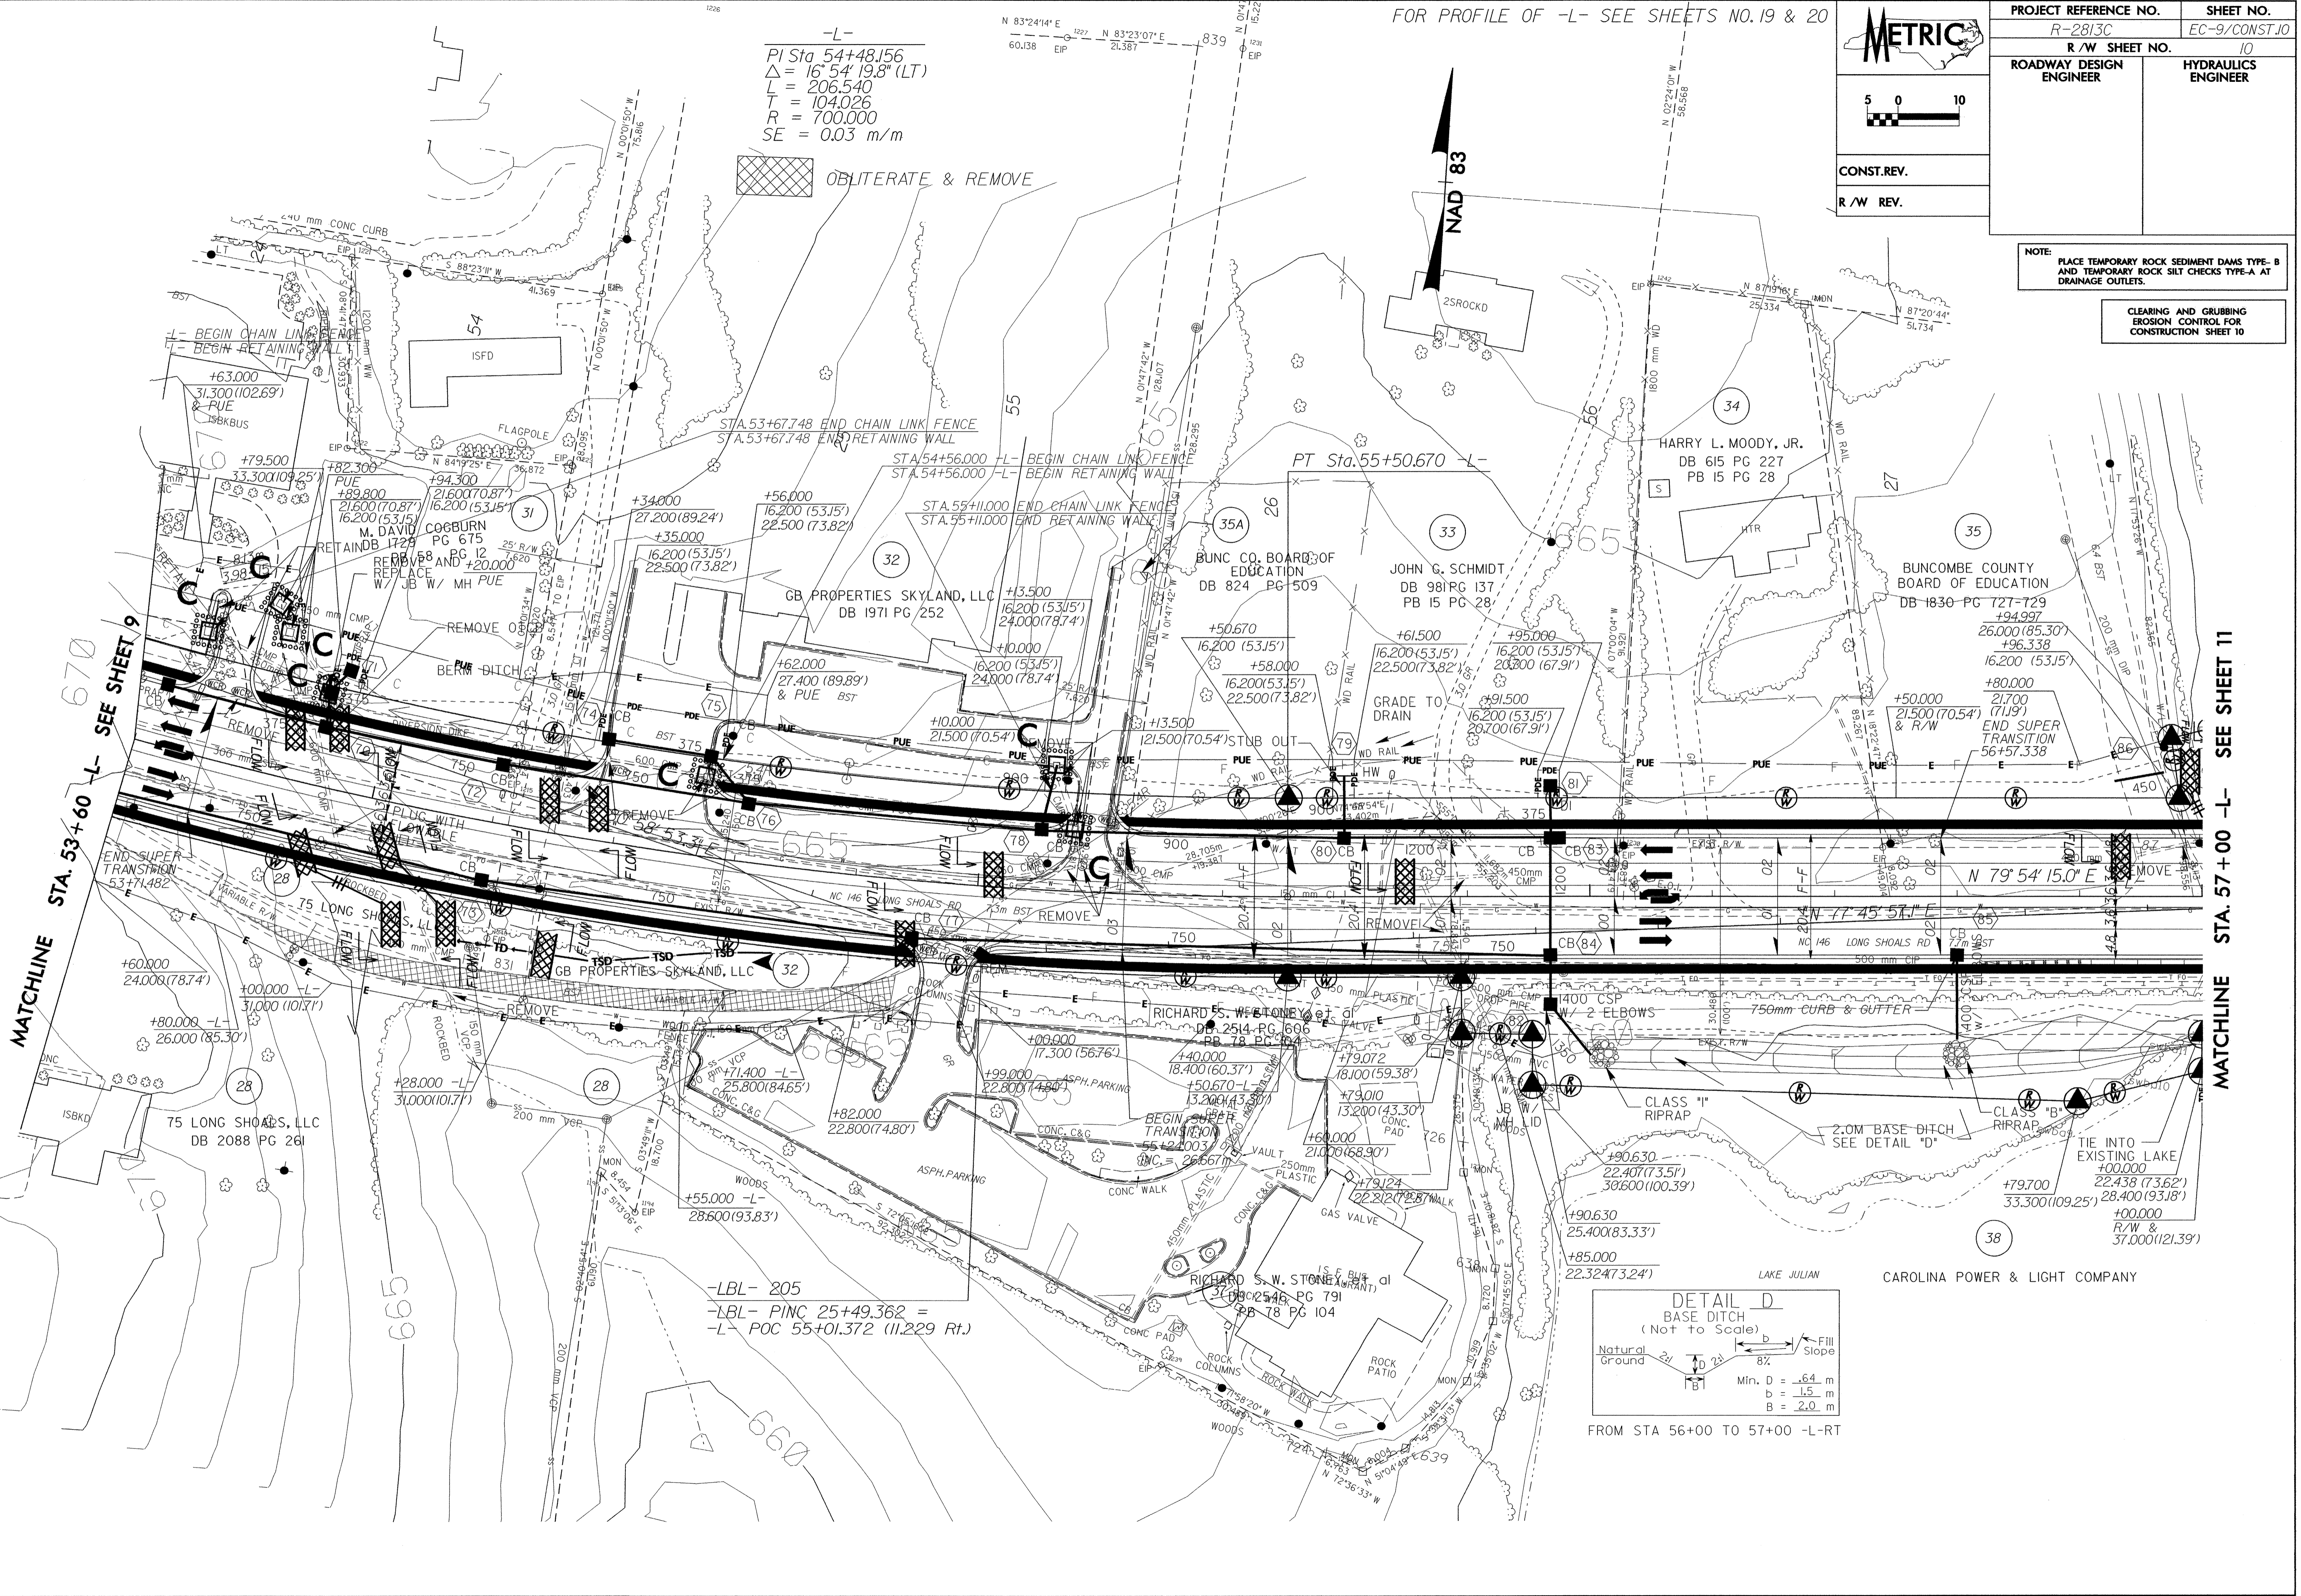

MATCHLINE STA. 53+60 -L- SEE SHEET 9

MATCHLINE STA. 57+00 -L- SEE SHEET 11

-LBL- 205
-LBL- POC 25+49.362 =
-L- POC 55+01.372 (11.229 Rt.)

