

NOTE: PLACE TEMPORARY ROCK SEDIMENT DAMS TYPE-B AND TEMPORARY ROCK SILT CHECKS TYPE-A AT DRAINAGE OUTLETS.

METRIC

5 0 10

CONST. REV.

R/W REV.

PROJECT REFERENCE NO.	R-2813C	SHEET NO.	EC-7/CONST.8
R/W SHEET NO.	8		
ROADWAY DESIGN ENGINEER		HYDRAULICS ENGINEER	

- L -


PI Sta 46+75.753
 $\Delta = 30^\circ 47' 41.0''$ (LT)
 L = 150.491
 T = 77.111
 R = 280.000
 SE = 0.04 m/m

- Y3 -

PI Sta 10+61.938
 $\Delta = 31^\circ 47' 41.2''$ (Li)
 L = 38.845
 T = 19.937
 R = 70.000

- Y2REV -


PI Sta 10+10.672
 $\Delta = 17^\circ 09' 41.6''$ (LT)
 L = 14.976
 T = 7.545
 R = 50.000
 SE = 0.04 m/m

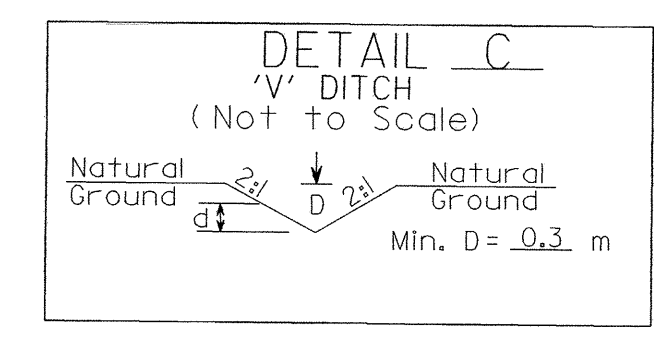

CLEARING AND GRUBBING
 EROSION CONTROL FOR
 CONSTRUCTION SHEET 8

4 x 2 x 1
 1.5 weir

4 x 2 x 1

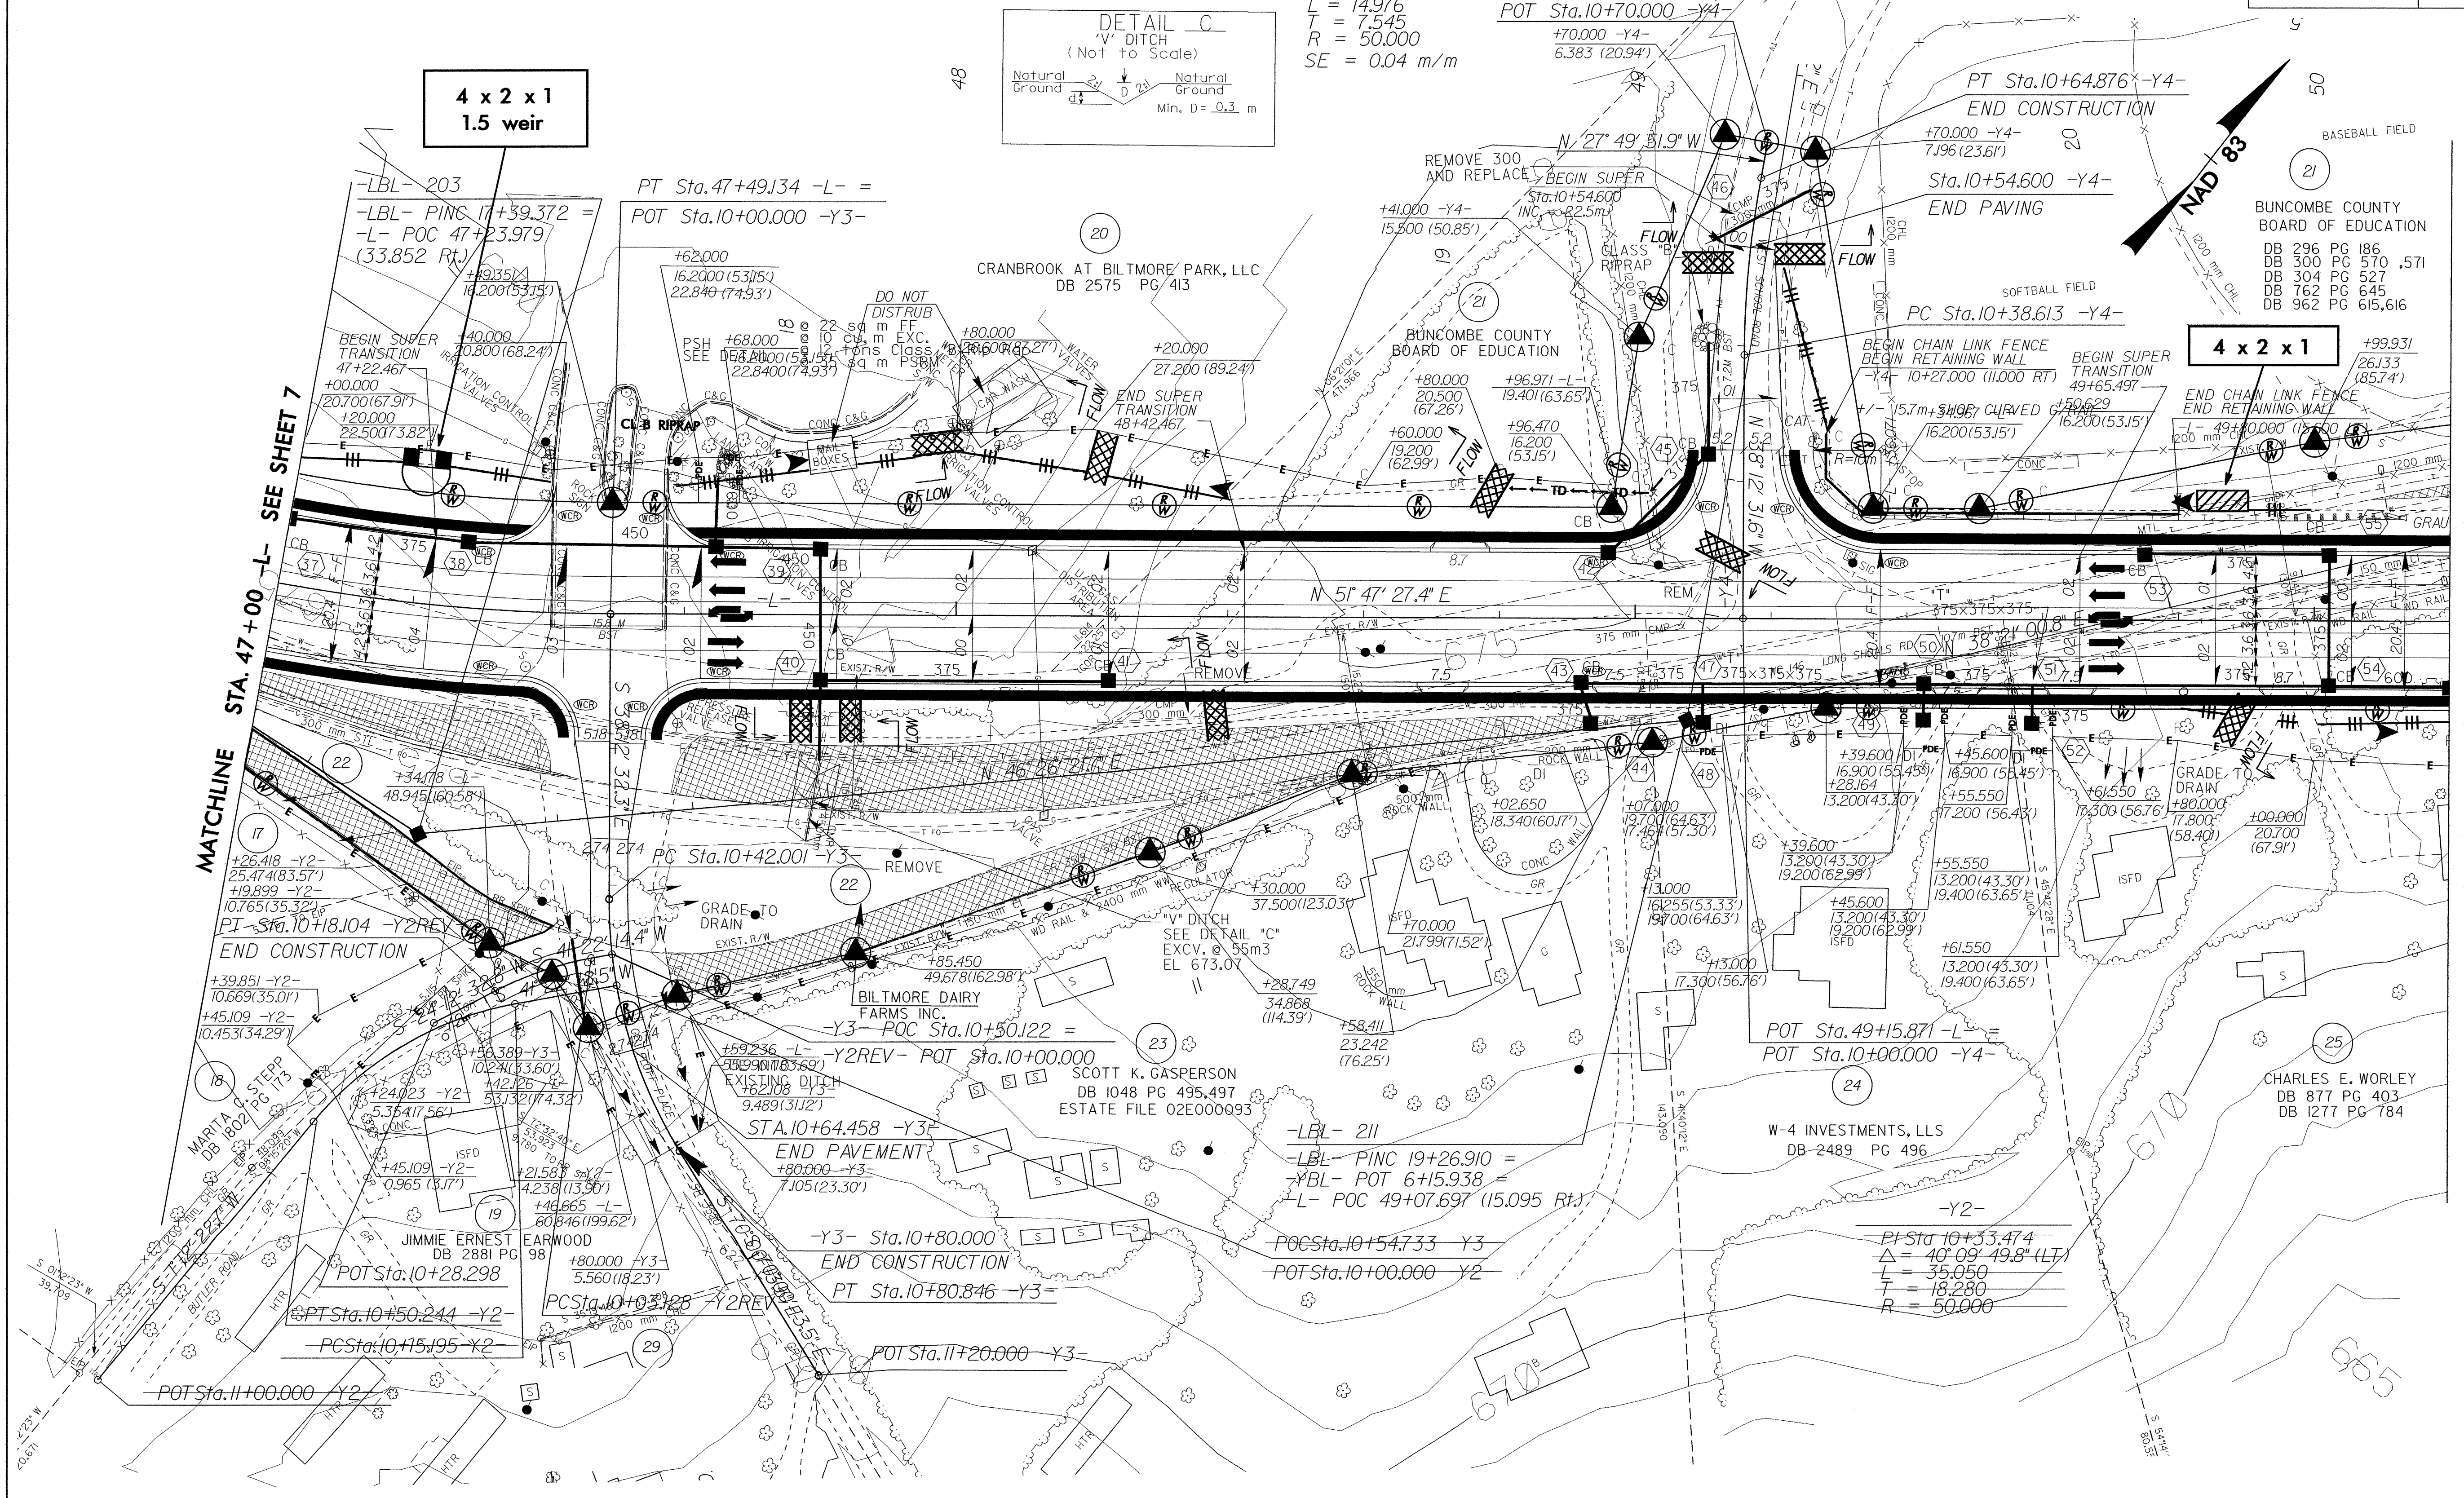

MATCHLINE STA. 47+00 -L- SEE SHEET 7

MATCHLINE STA. 50+20 -L- SEE SHEET 9

BUNCOMBE COUNTY BOARD OF EDUCATION
 DB 296 PG 186
 DB 300 PG 570, 571
 DB 304 PG 527
 DB 762 PG 645
 DB 962 PG 615, 616

CHARLES E. WORLEY
 DB 877 PG 403
 DB 1277 PG 784