


PROJECT REFERENCE NO. B-3454	SHEET NO. EC-4/CONST.2B
RW SHEET NO.	
ROADWAY DESIGN ENGINEER	HYDRAULICS ENGINEER

CLEARING AND GRUBBING
EROSION CONTROL FOR
CONSTRUCTION SHEET 2B

NOTE:
PLACE TEMPORARY ROCK SEDIMENT DAMS TYPE- B
AND TEMPORARY ROCK SILT CHECKS TYPE-A AT
DRAINAGE OUTLETS.

NOTE: FOR CLARITY -L- DATA IS CROSSED
OUT BUT DATA IS CORRECT

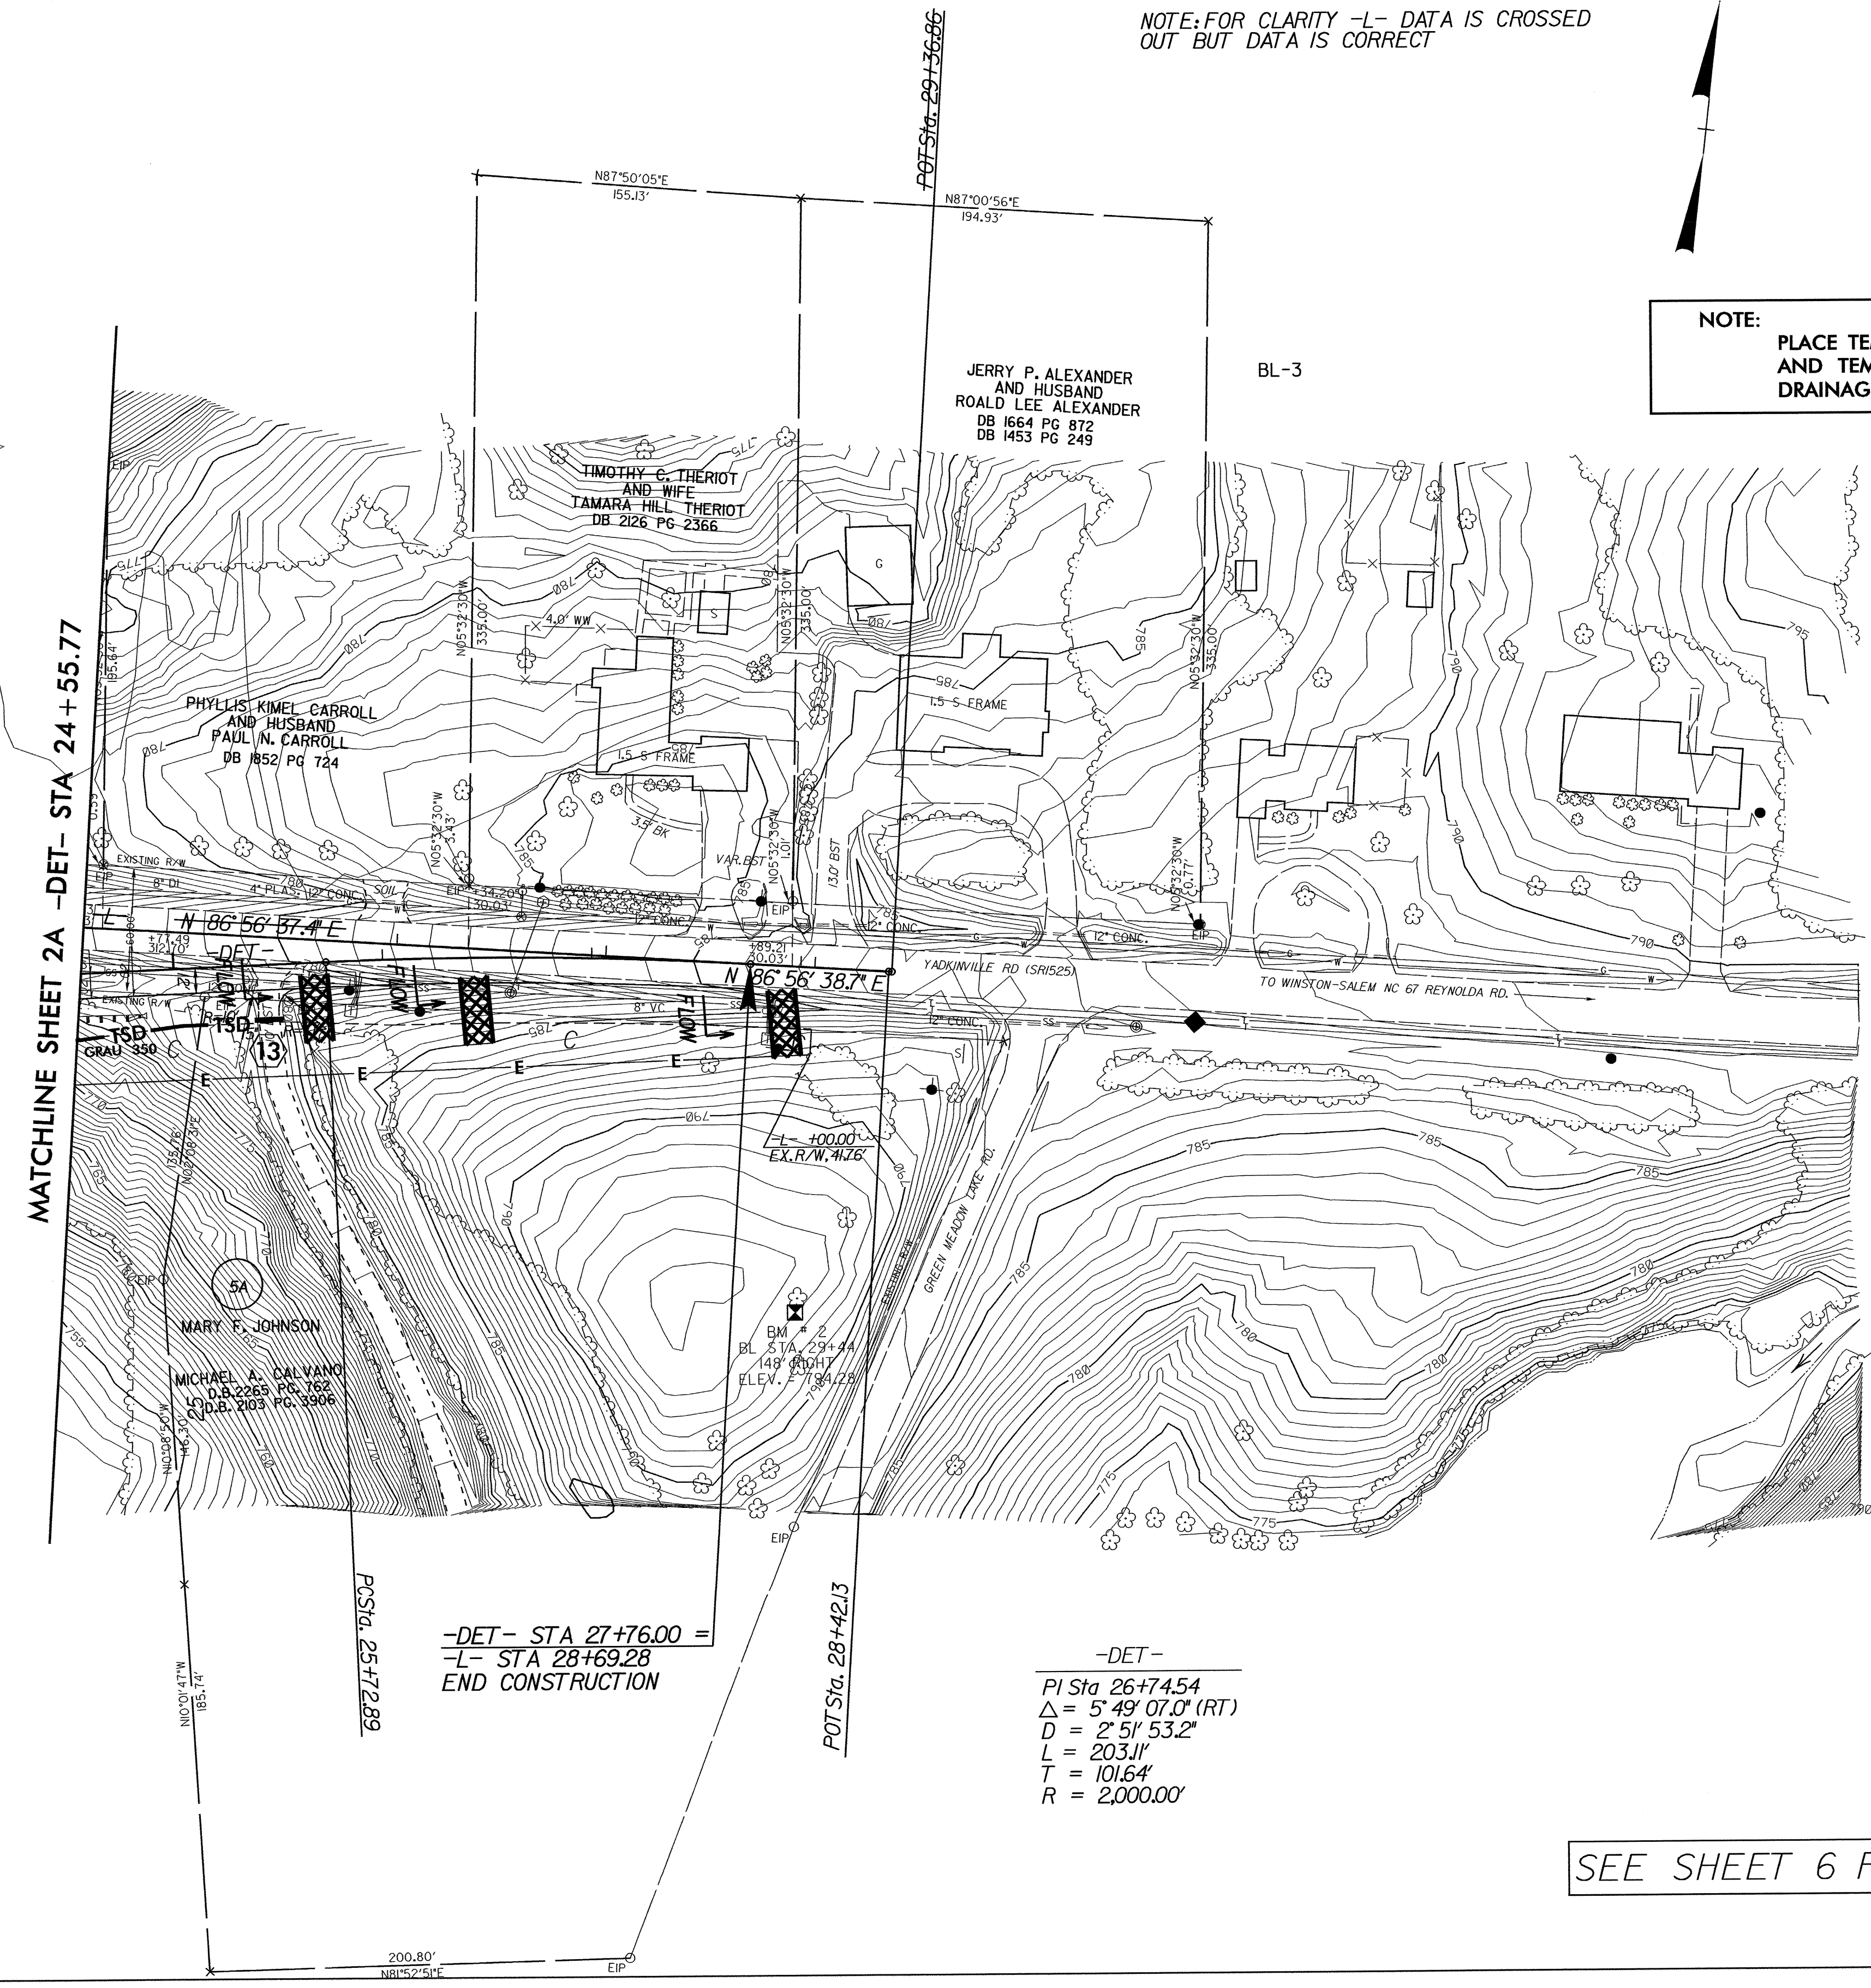

MATCHLINE SHEET 2A -DET- STA 24+55.77

-DET- STA 27+76.00 =
-L- STA 28+69.28
END CONSTRUCTION

-DET-
PI Sta 26+74.54
Δ = 5° 49' 07.0\"/>

SEE SHEET 6 FOR -DET- PROFILE