



**NOTE:**  
PLACE TEMPORARY ROCK SEDIMENT DAMS TYPE-B AND TEMPORARY ROCK SILT CHECKS TYPE-A AT DRAINAGE OUTLETS.

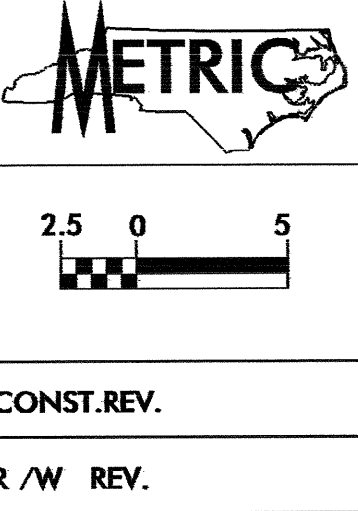

PROJECT REFERENCE NO. U-2913B	SHEET NO. EC-21/CONST.22
R/W SHEET NO.	HYDRAULICS ENGINEER
ROADWAY DESIGN ENGINEER	

**CLEARING AND GRUBBING EROSION CONTROL FOR CONSTRUCTION SHEET 22**

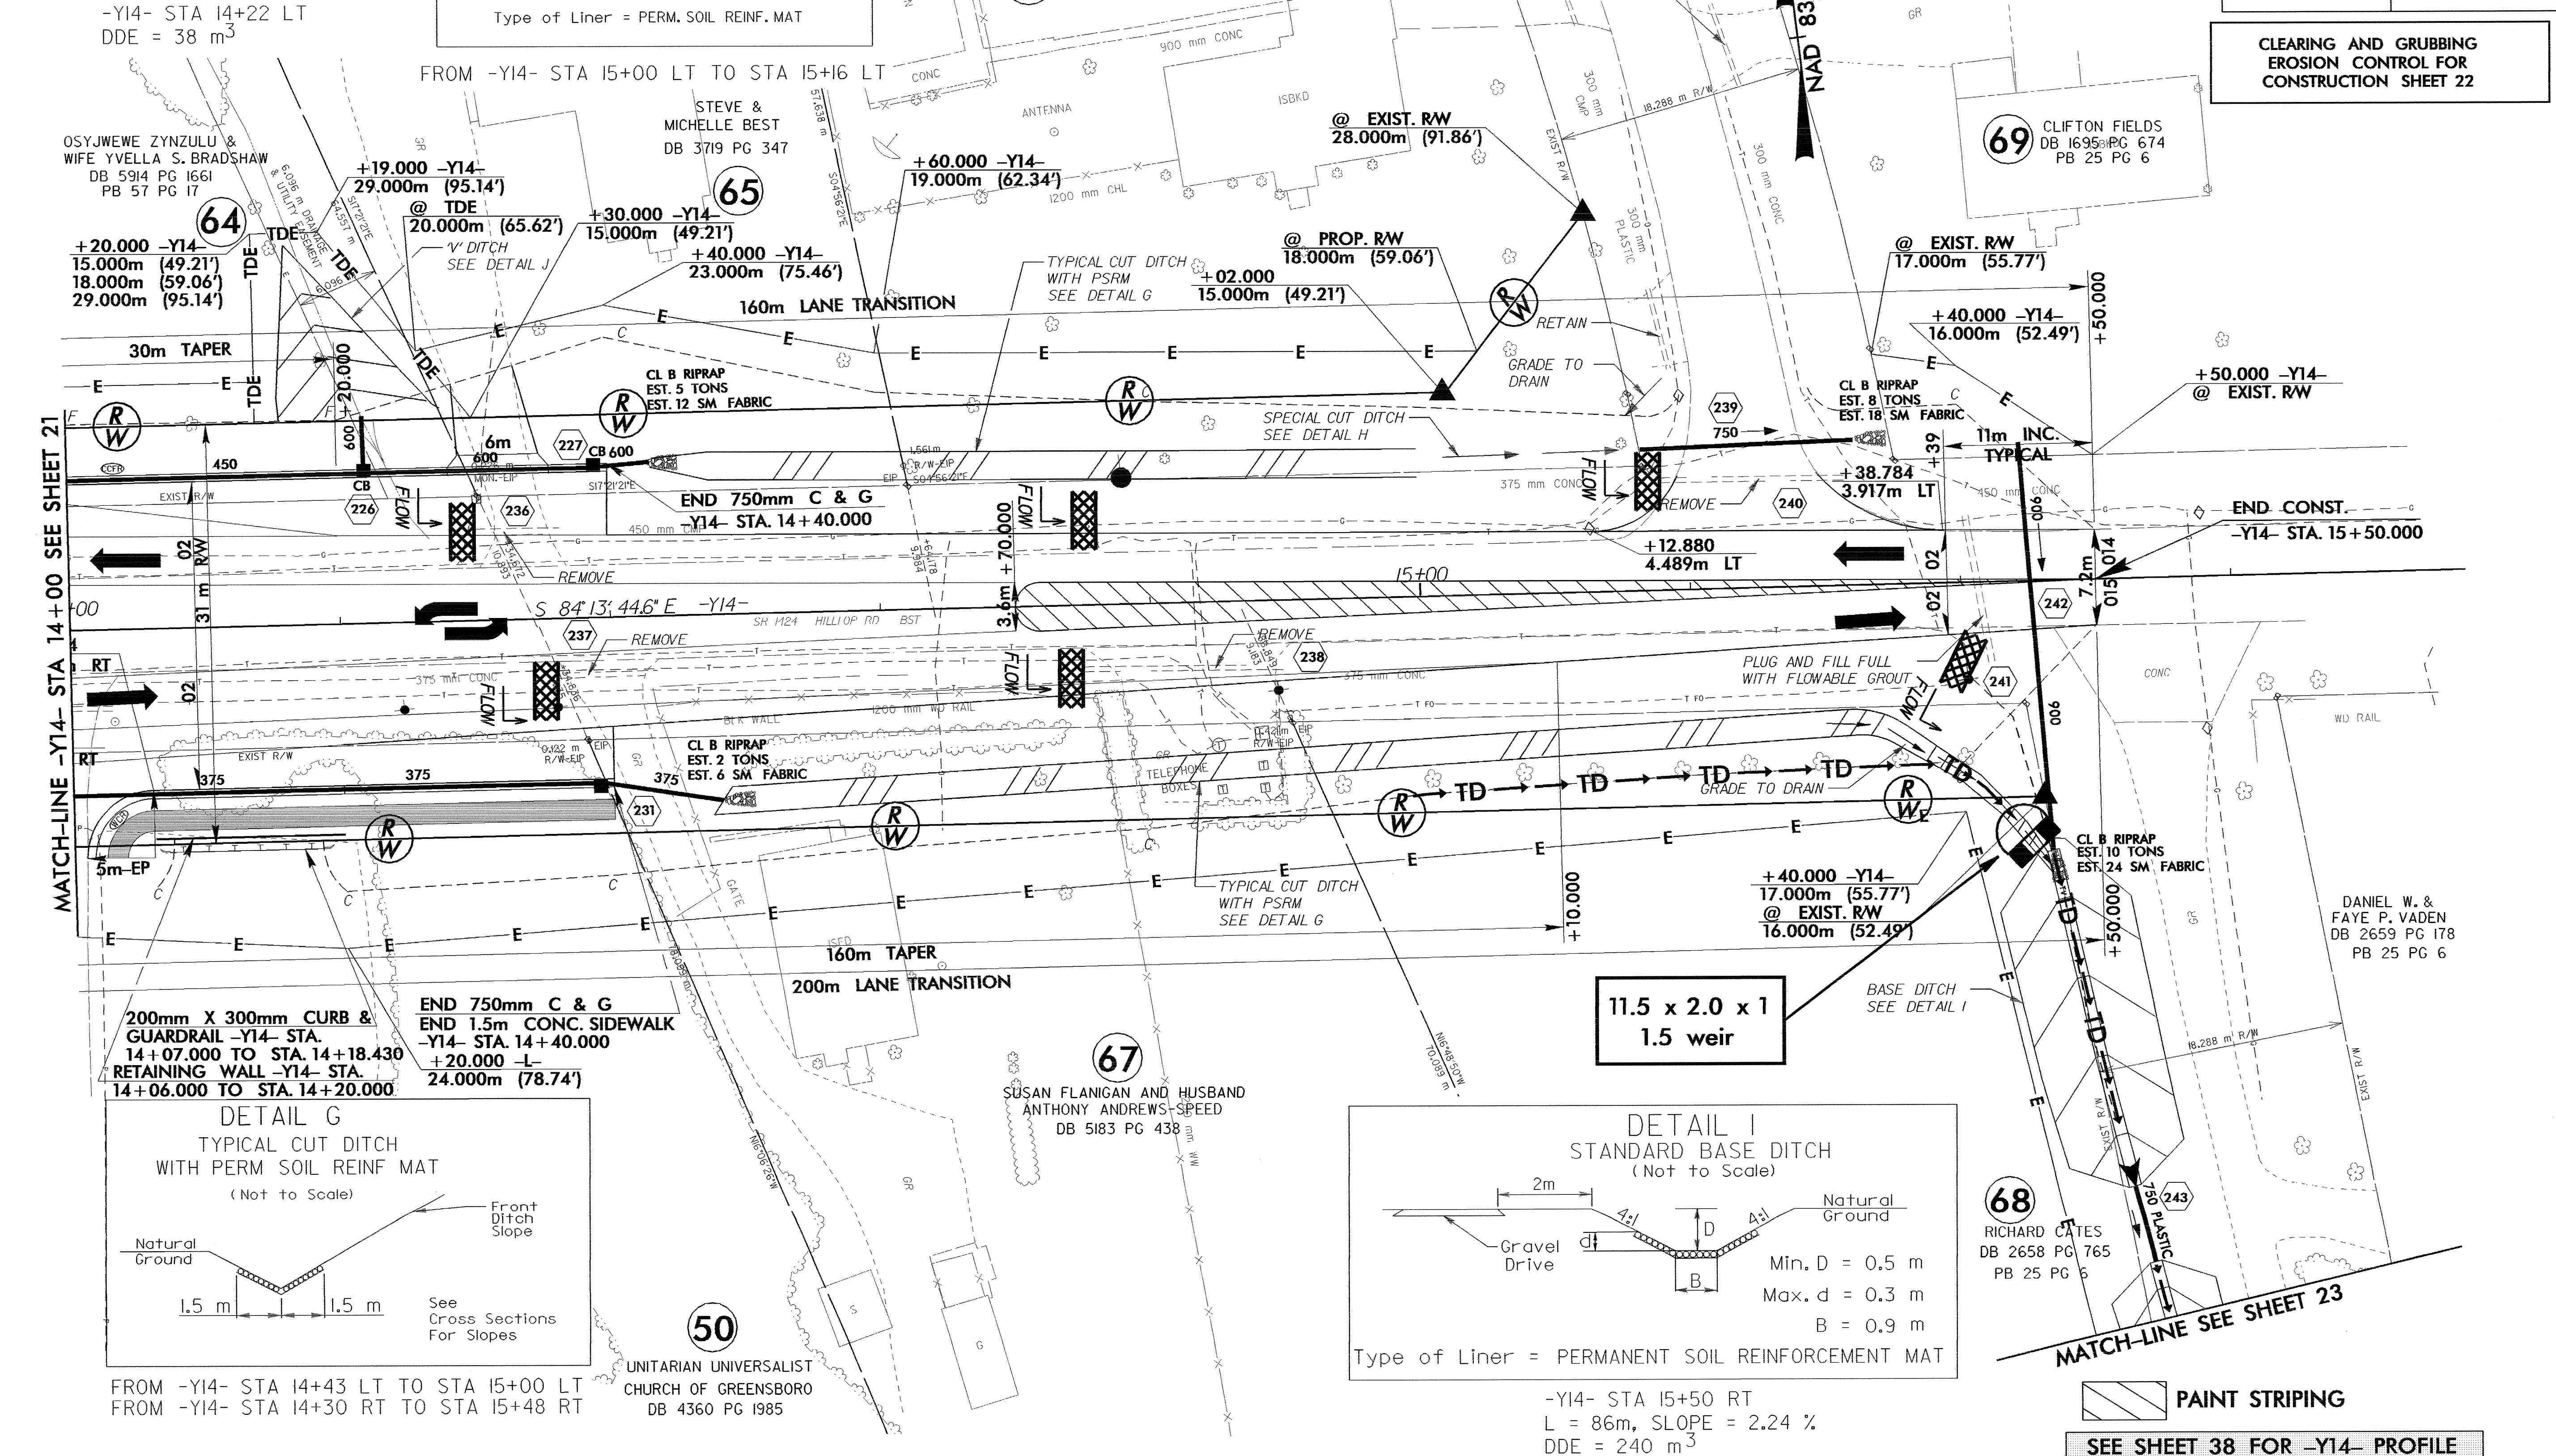

PAINT STRIPING  
SEE SHEET 38 FOR -Y14- PROFILE