



PROJECT REFERENCE NO.	SHEET NO.
U-2913B	EC-20/CONST.21
R/W SHEET NO.	
ROADWAY DESIGN ENGINEER	HYDRAULICS ENGINEER

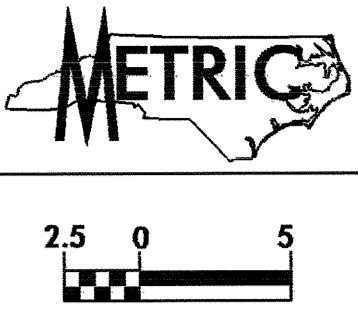

NOTE: PLACE TEMPORARY ROCK SEDIMENT DAMS TYPE-B AND TEMPORARY ROCK SILT CHECKS TYPE-A AT DRAINAGE OUTLETS.

CLEARING AND GRUBBING EROSION CONTROL FOR CONSTRUCTION SHEET 21

OSYJWEWE ZYNZULU & WIFE  
YVELLA S. BRADSHAW  
DB 5914 PG 1661  
PB 57 PG 17

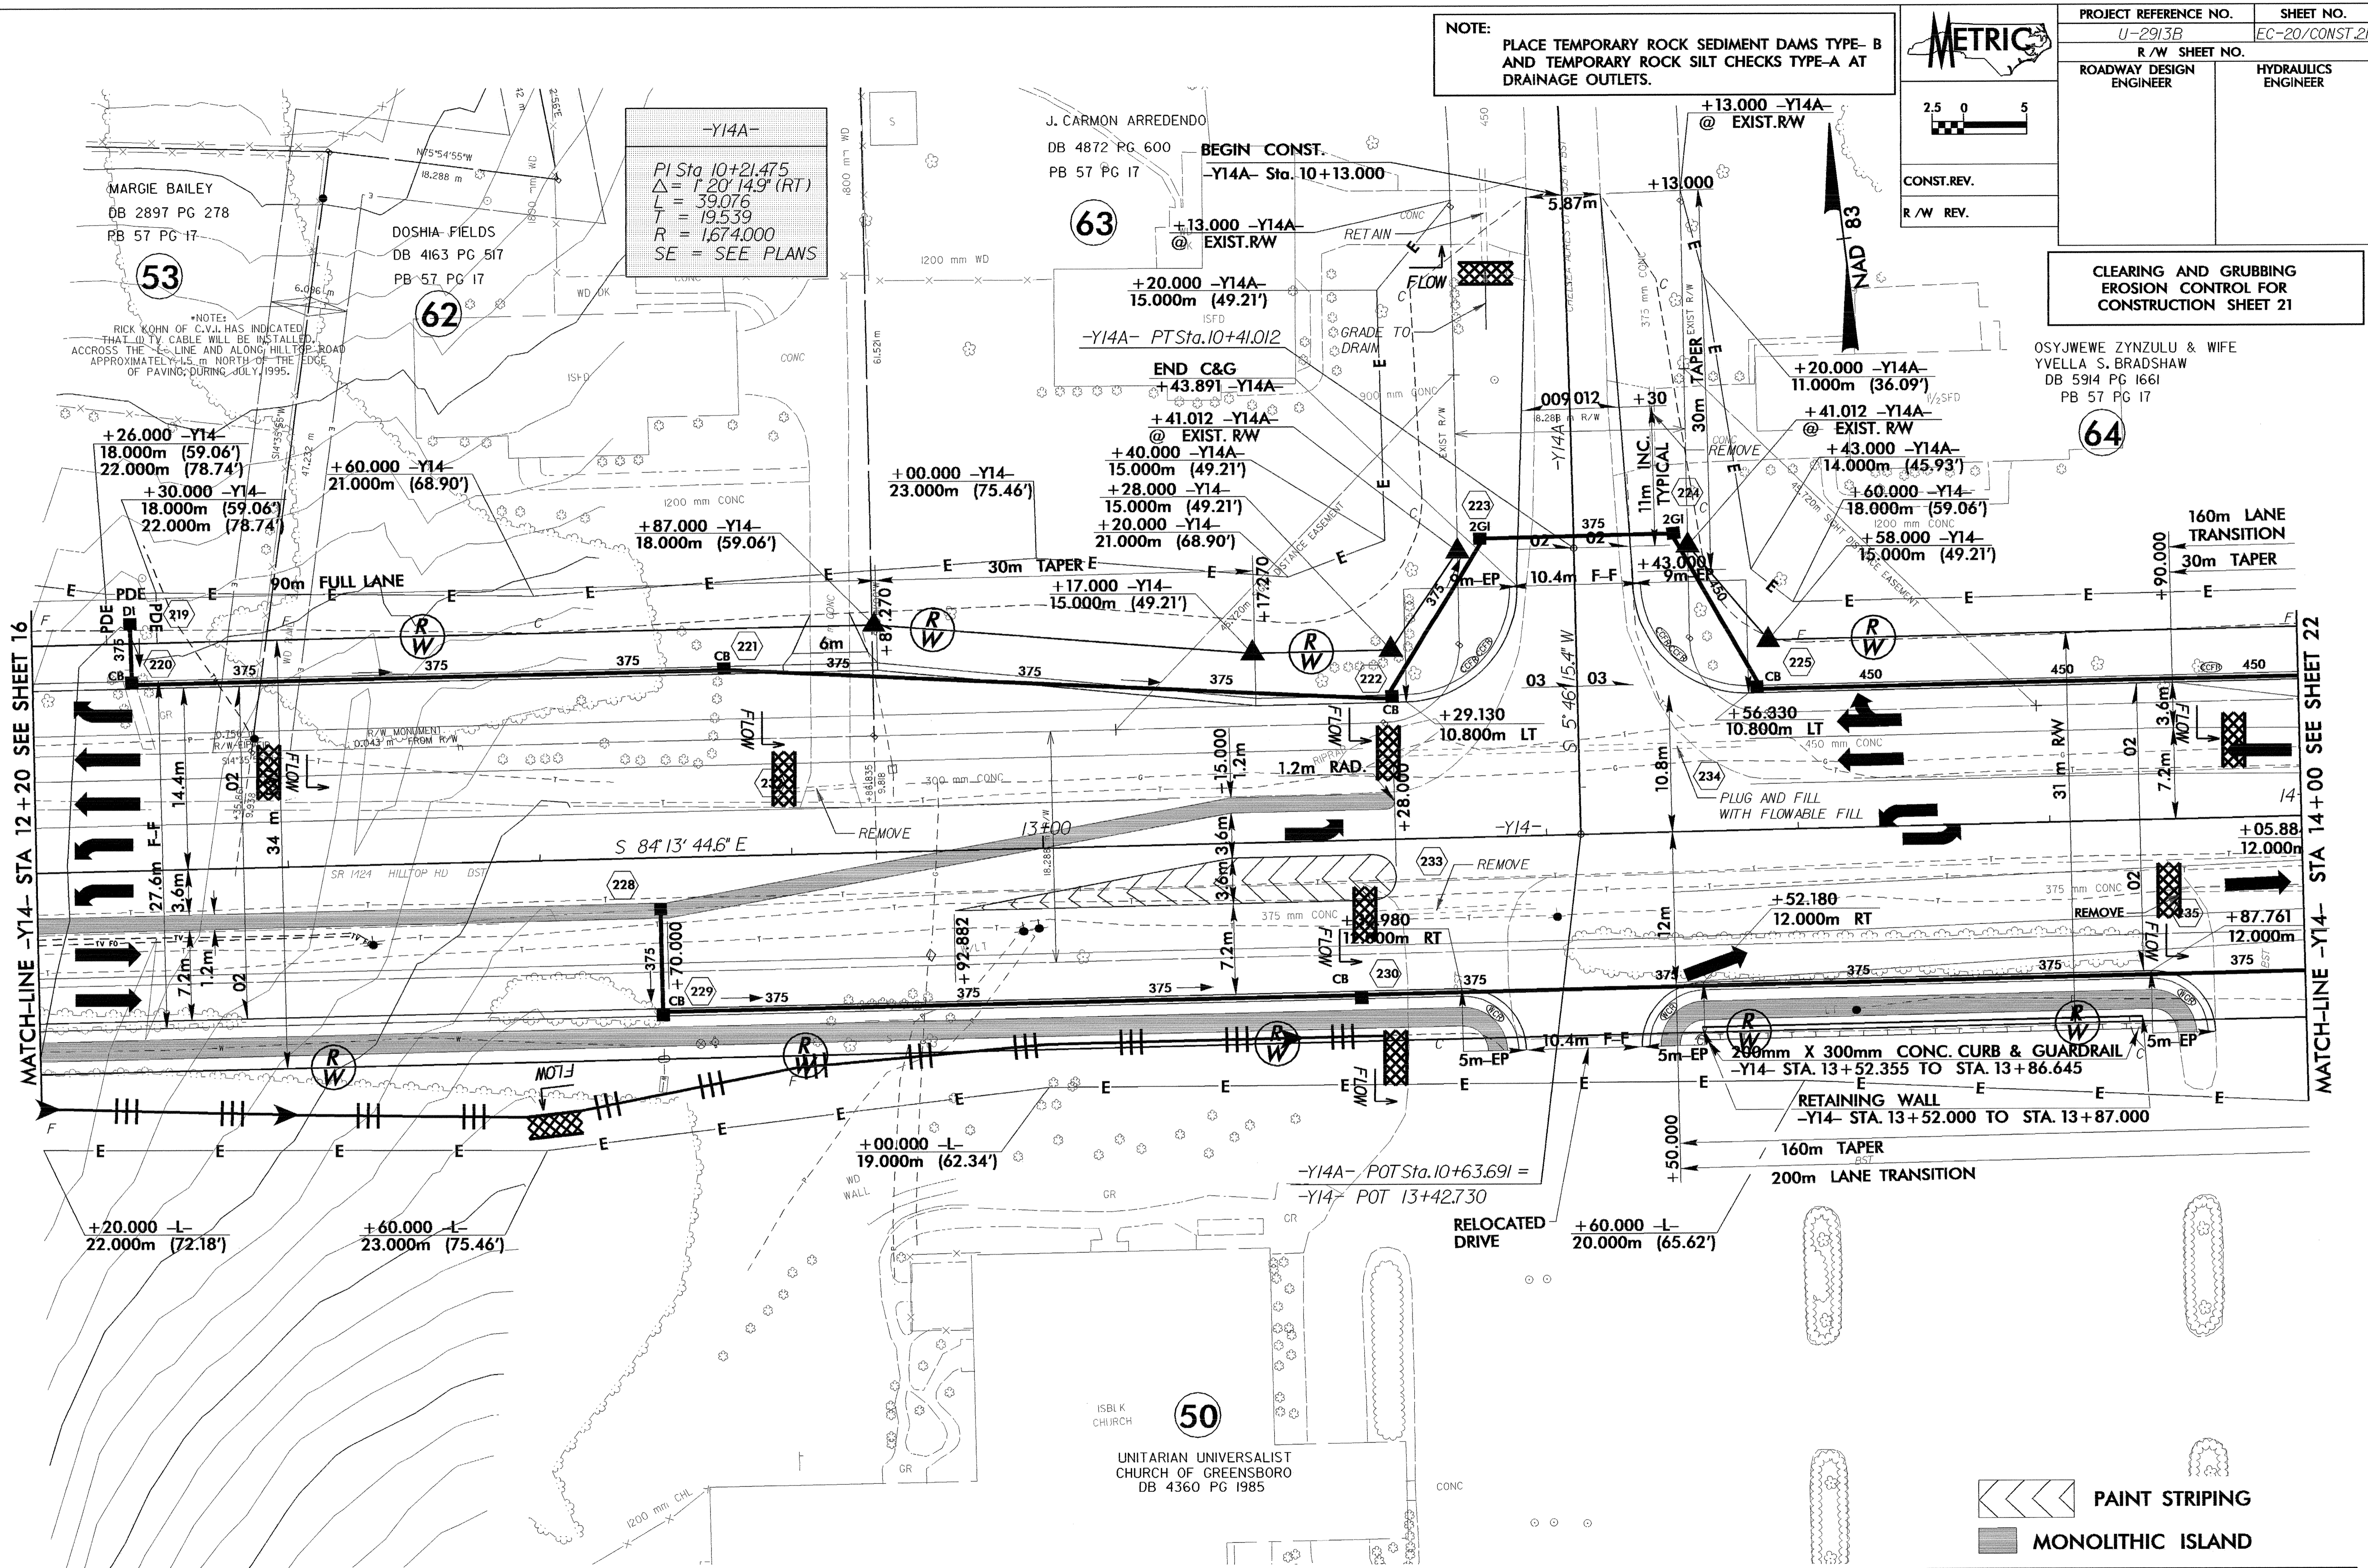

MATCH-LINE -Y14- STA 12+20 SEE SHEET 16

MATCH-LINE -Y14- STA 14+00 SEE SHEET 22



SEE SHEET 37 & 38 FOR -Y14- PROFILE  
SEE SHEET 39 FOR -Y14A- PROFILE