



PROJECT REFERENCE NO.	SHEET NO.
U-2913B	EC-17/CONST.18
R/W SHEET NO.	
ROADWAY DESIGN ENGINEER	HYDRAULICS ENGINEER
CONST.REV.	
R/W REV.	

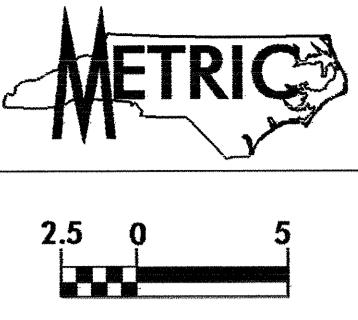

NOTE:
PLACE TEMPORARY ROCK SEDIMENT DAMS TYPE-B
AND TEMPORARY ROCK SILT CHECKS TYPE-A AT
DRAINAGE OUTLETS.

CLEARING AND GRUBBING
EROSION CONTROL FOR
CONSTRUCTION SHEET 18

-L-	-Y15-
PI Sta 71+97.298	PI Sta 10+63.144
$\Delta = 153^{\circ} 21' 17''$ (LT)	$D = 10^{\circ} 23' 17.0''$ (RT)
L = 122.009	L = 45.326
T = 61.010	T = 22.726
R = 3,700.000	R = 250.000
SE = SEE PLANS	SE = EXIST.

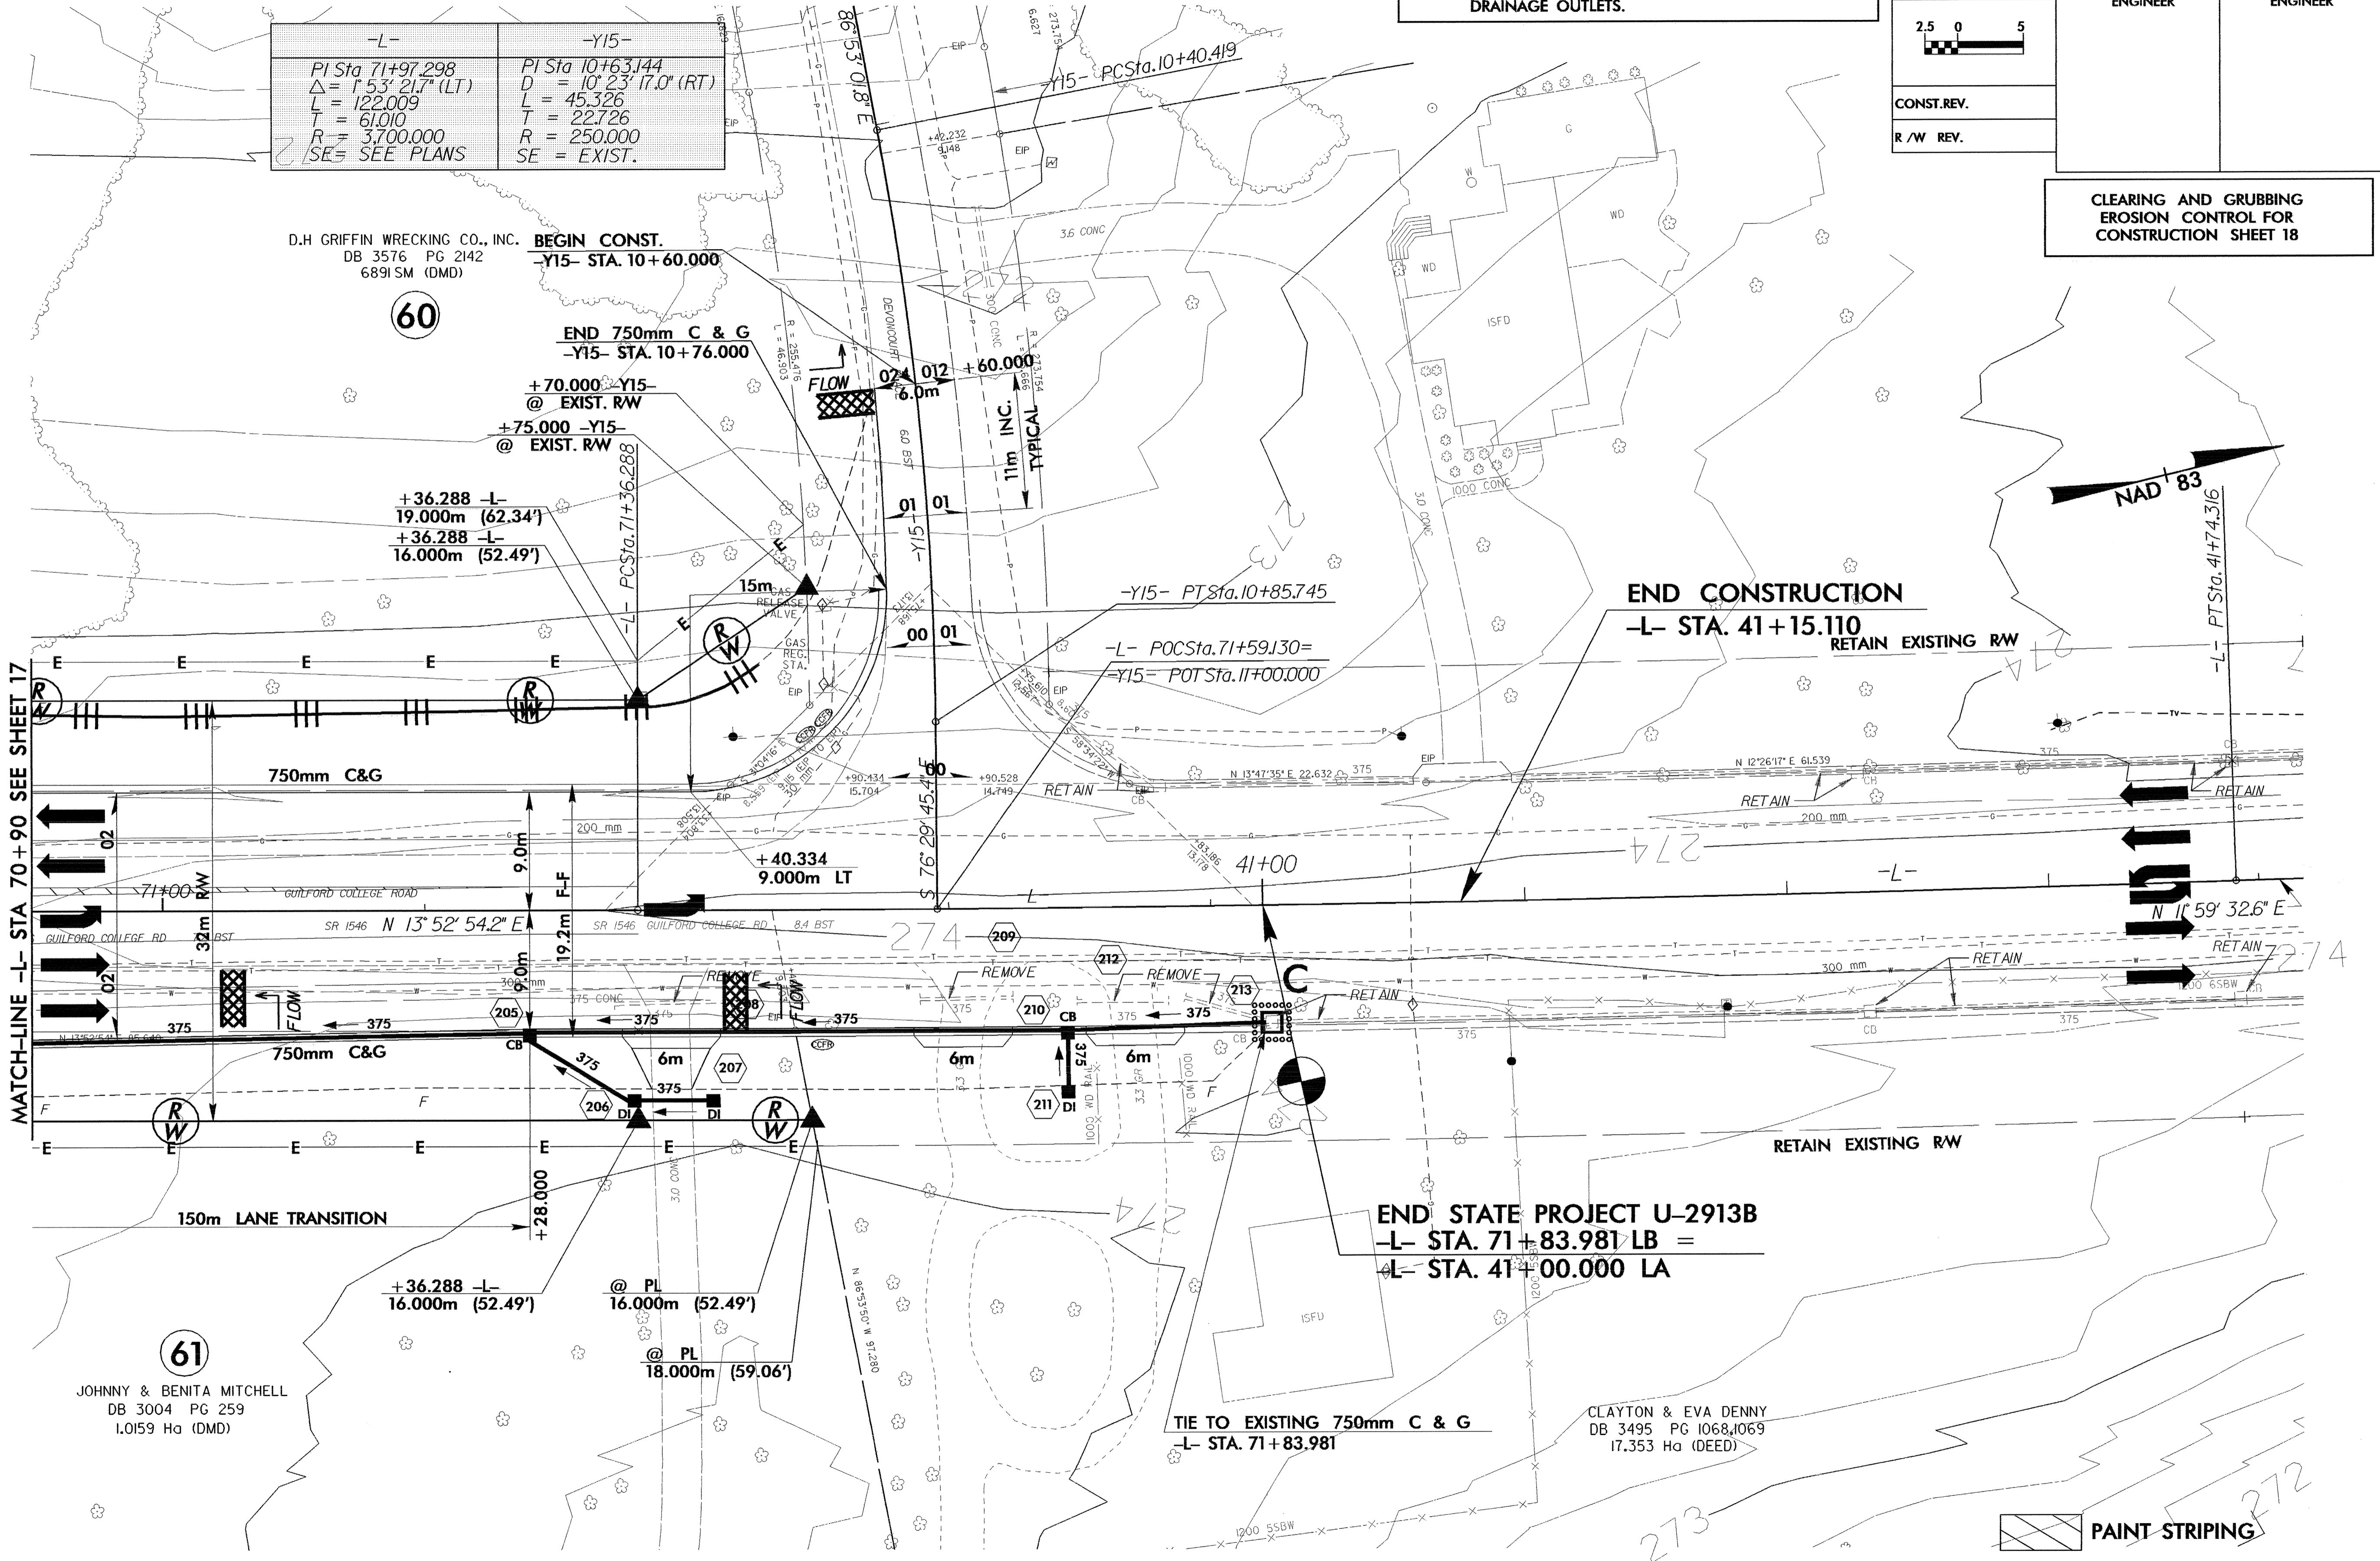

MATCH-LINE -L- STA 70+90 SEE SHEET 17

MATCH-LINE -L- STA 41+00 SEE SHEET 18

D.H. GRIFFIN WRECKING CO., INC.
DB 3576 PG 2142
6891 SM (DMD)

JOHNNY & BENITA MITCHELL
DB 3004 PG 259
1.0159 Ha (DMD)

BEGIN CONST.
-Y15- STA. 10+60.000

END 750mm C & G
-Y15- STA. 10+76.000

+70.000 -Y15-
@ EXIST. RW

+75.000 -Y15-
@ EXIST. RW

+36.288 -L-
19.000m (62.34')

+36.288 -L-
16.000m (52.49')

+36.288 -L-
16.000m (52.49')

@ PL
16.000m (52.49')

@ PL
18.000m (59.06')

TIE TO EXISTING 750mm C & G
-L- STA. 71+83.981

END STATE PROJECT U-2913B
-L- STA. 71+83.981 LB =
-L- STA. 41+00.000 LA

END CONSTRUCTION
-L- STA. 41+15.110
RETAIN EXISTING RW

PAINT STRIPING

SEE SHEET 31 FOR -L- PROFILE
SEE SHEET 39 FOR -Y15- PROFILE