

4.0 x 2.0 x 1  
1.5 weir

2.5 x 1.0 x 1

NOTE:  
PLACE TEMPORARY ROCK SEDIMENT DAMS TYPE-B  
AND TEMPORARY ROCK SILT CHECKS TYPE-A AT  
DRAINAGE OUTLETS.


CLEARING AND GRUBBING  
EROSION CONTROL FOR  
CONSTRUCTION SHEET 12

LIBERTY LIFE INSURANCE CO.  
DB 3676 PG 398-401  
1658 SM (DMD)

2.5 0 5

CONST.REV.  
R/W REV.

PROJECT REFERENCE NO. U-2913B	SHEET NO. EC-II/CONST12
R/W SHEET NO.	
ROADWAY DESIGN ENGINEER	HYDRAULICS ENGINEER

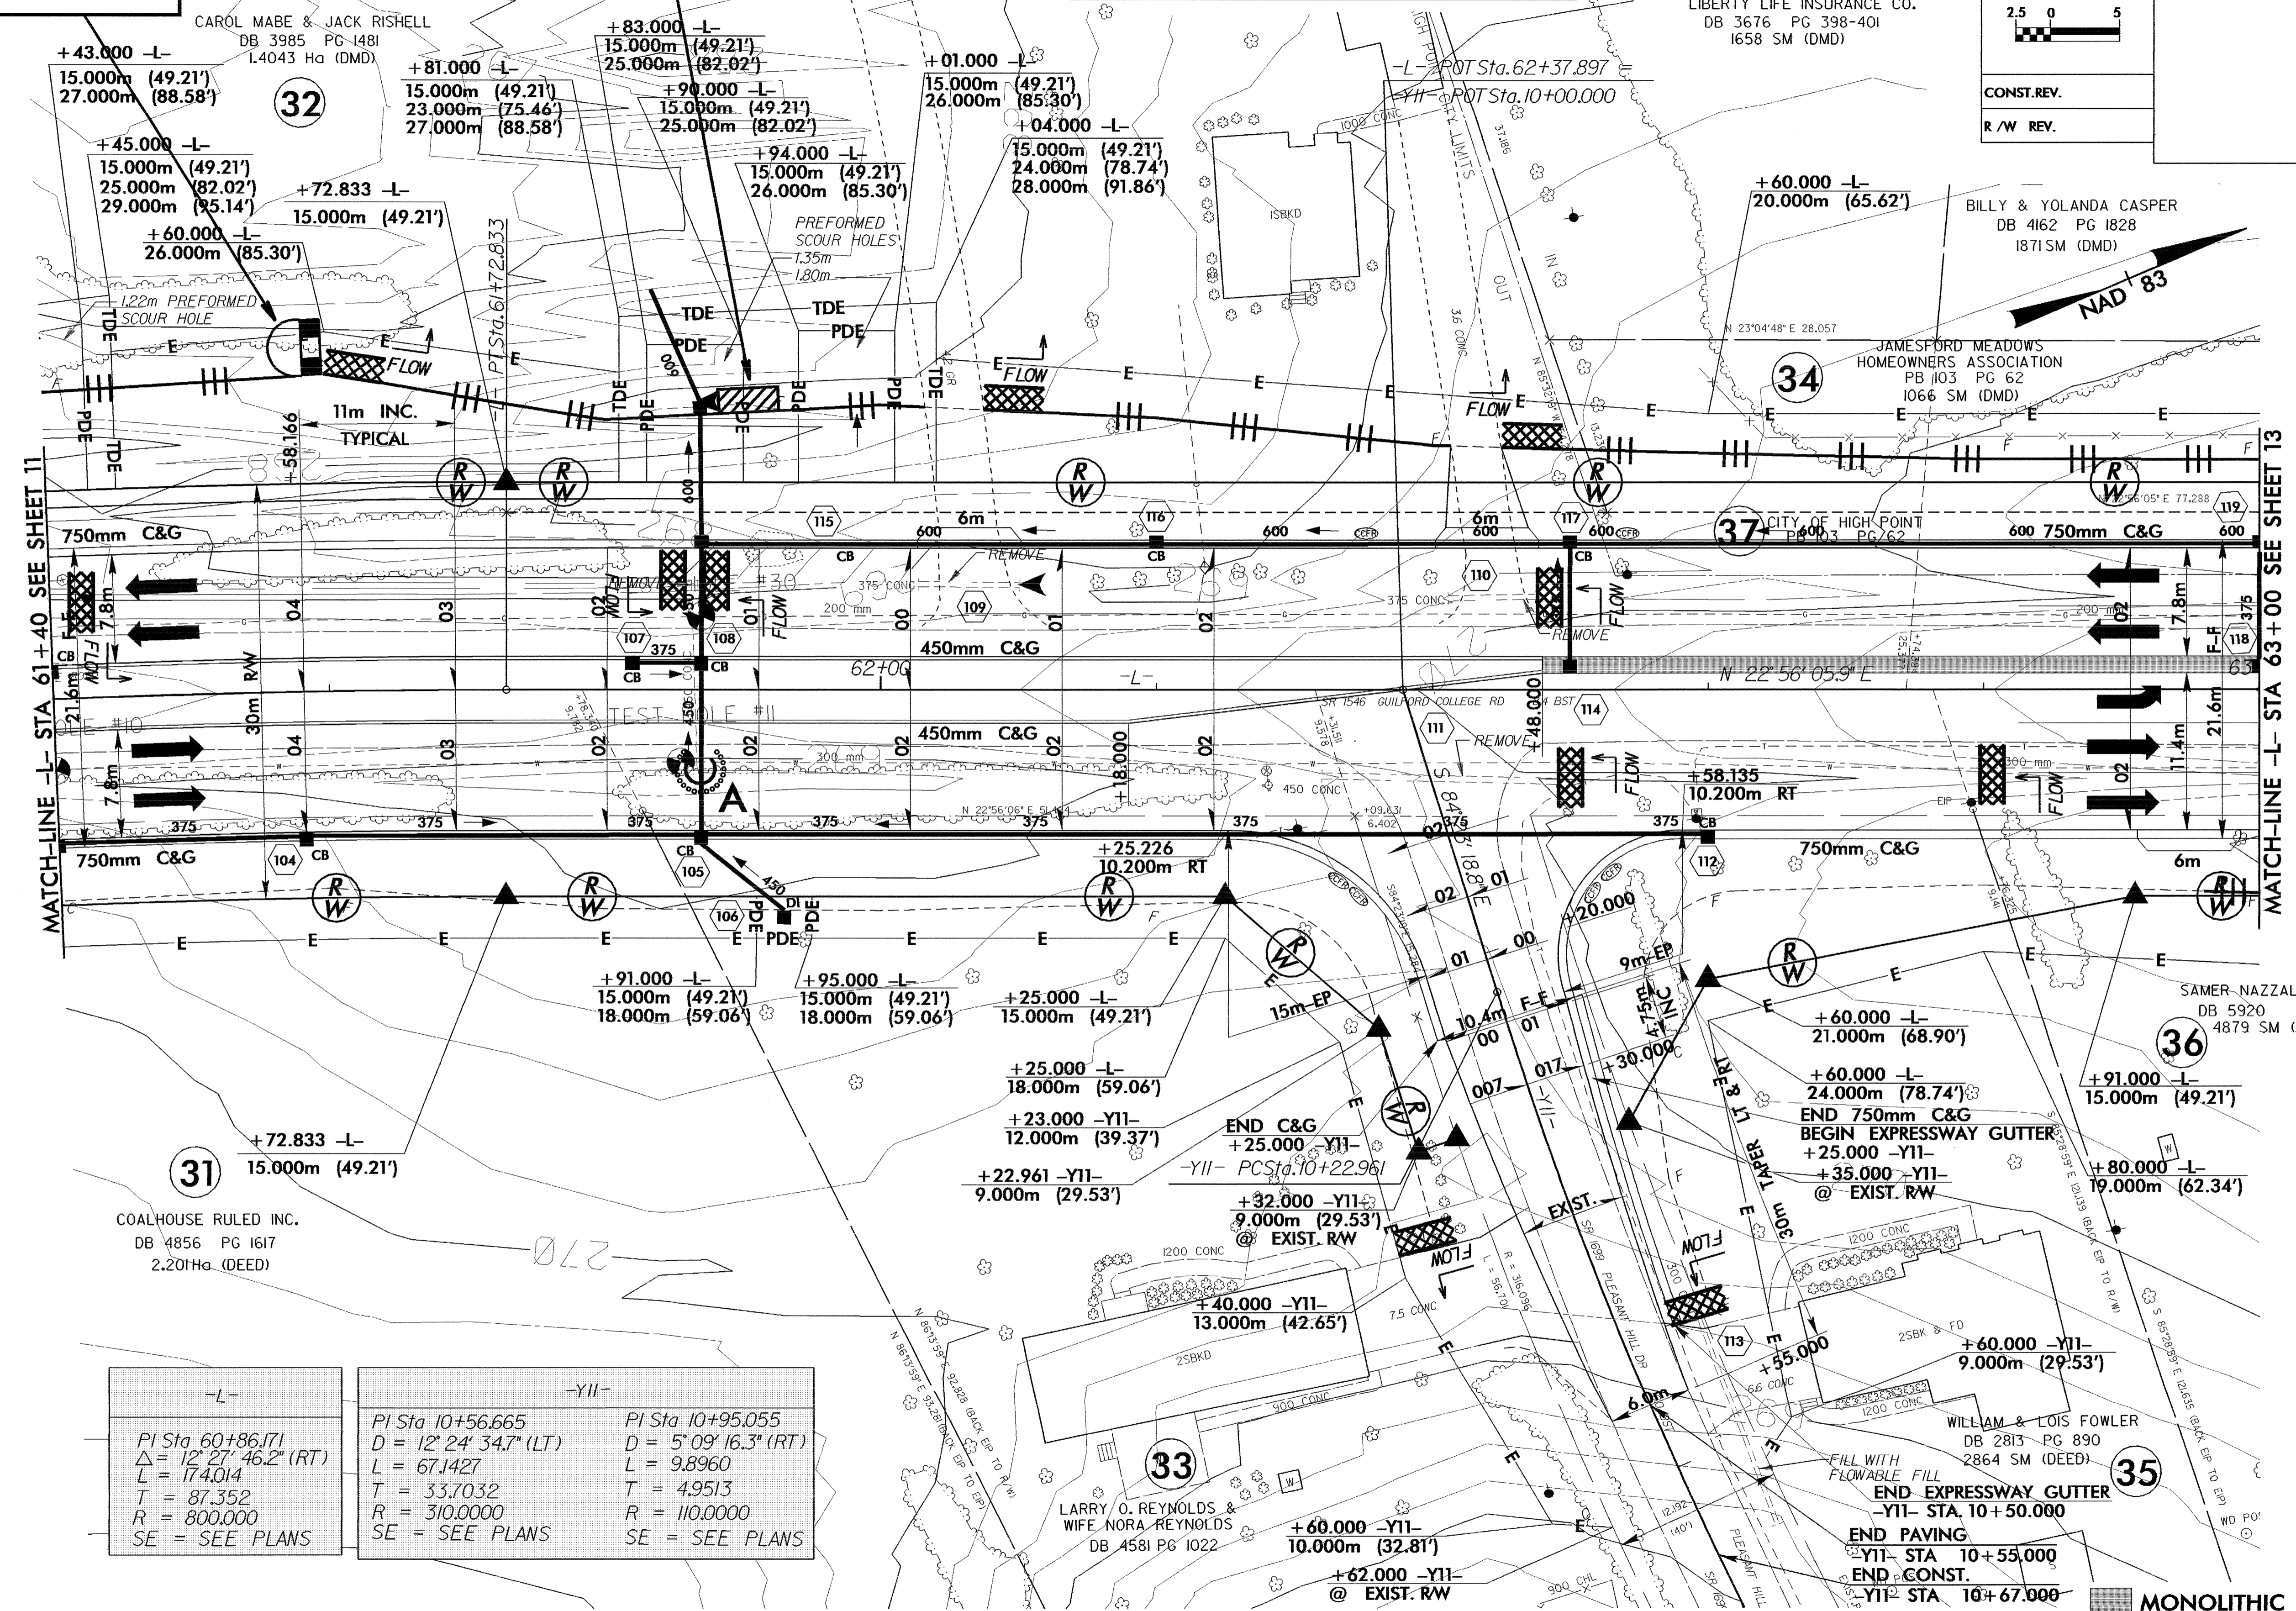

MONOLITHIC ISLAND  
SEE SHEET 28 FOR -L- PROFILE  
SEE SHEET 35 FOR -Y11- PROFILE