

NOTE:
PLACE TEMPORARY ROCK SEDIMENT DAMS TYPE-B
AND TEMPORARY ROCK SILT CHECKS TYPE-A AT
DRAINAGE OUTLETS.

METRIC


2.5 0 5

CONST. REV.

R/W REV.

PROJECT REFERENCE NO. U-2913B	SHEET NO. EC-5/CONST.6
R/W SHEET NO.	HYDRAULICS ENGINEER
ROADWAY DESIGN ENGINEER	

CLEARING AND GRUBBING
EROSION CONTROL FOR
CONSTRUCTION SHEET 6

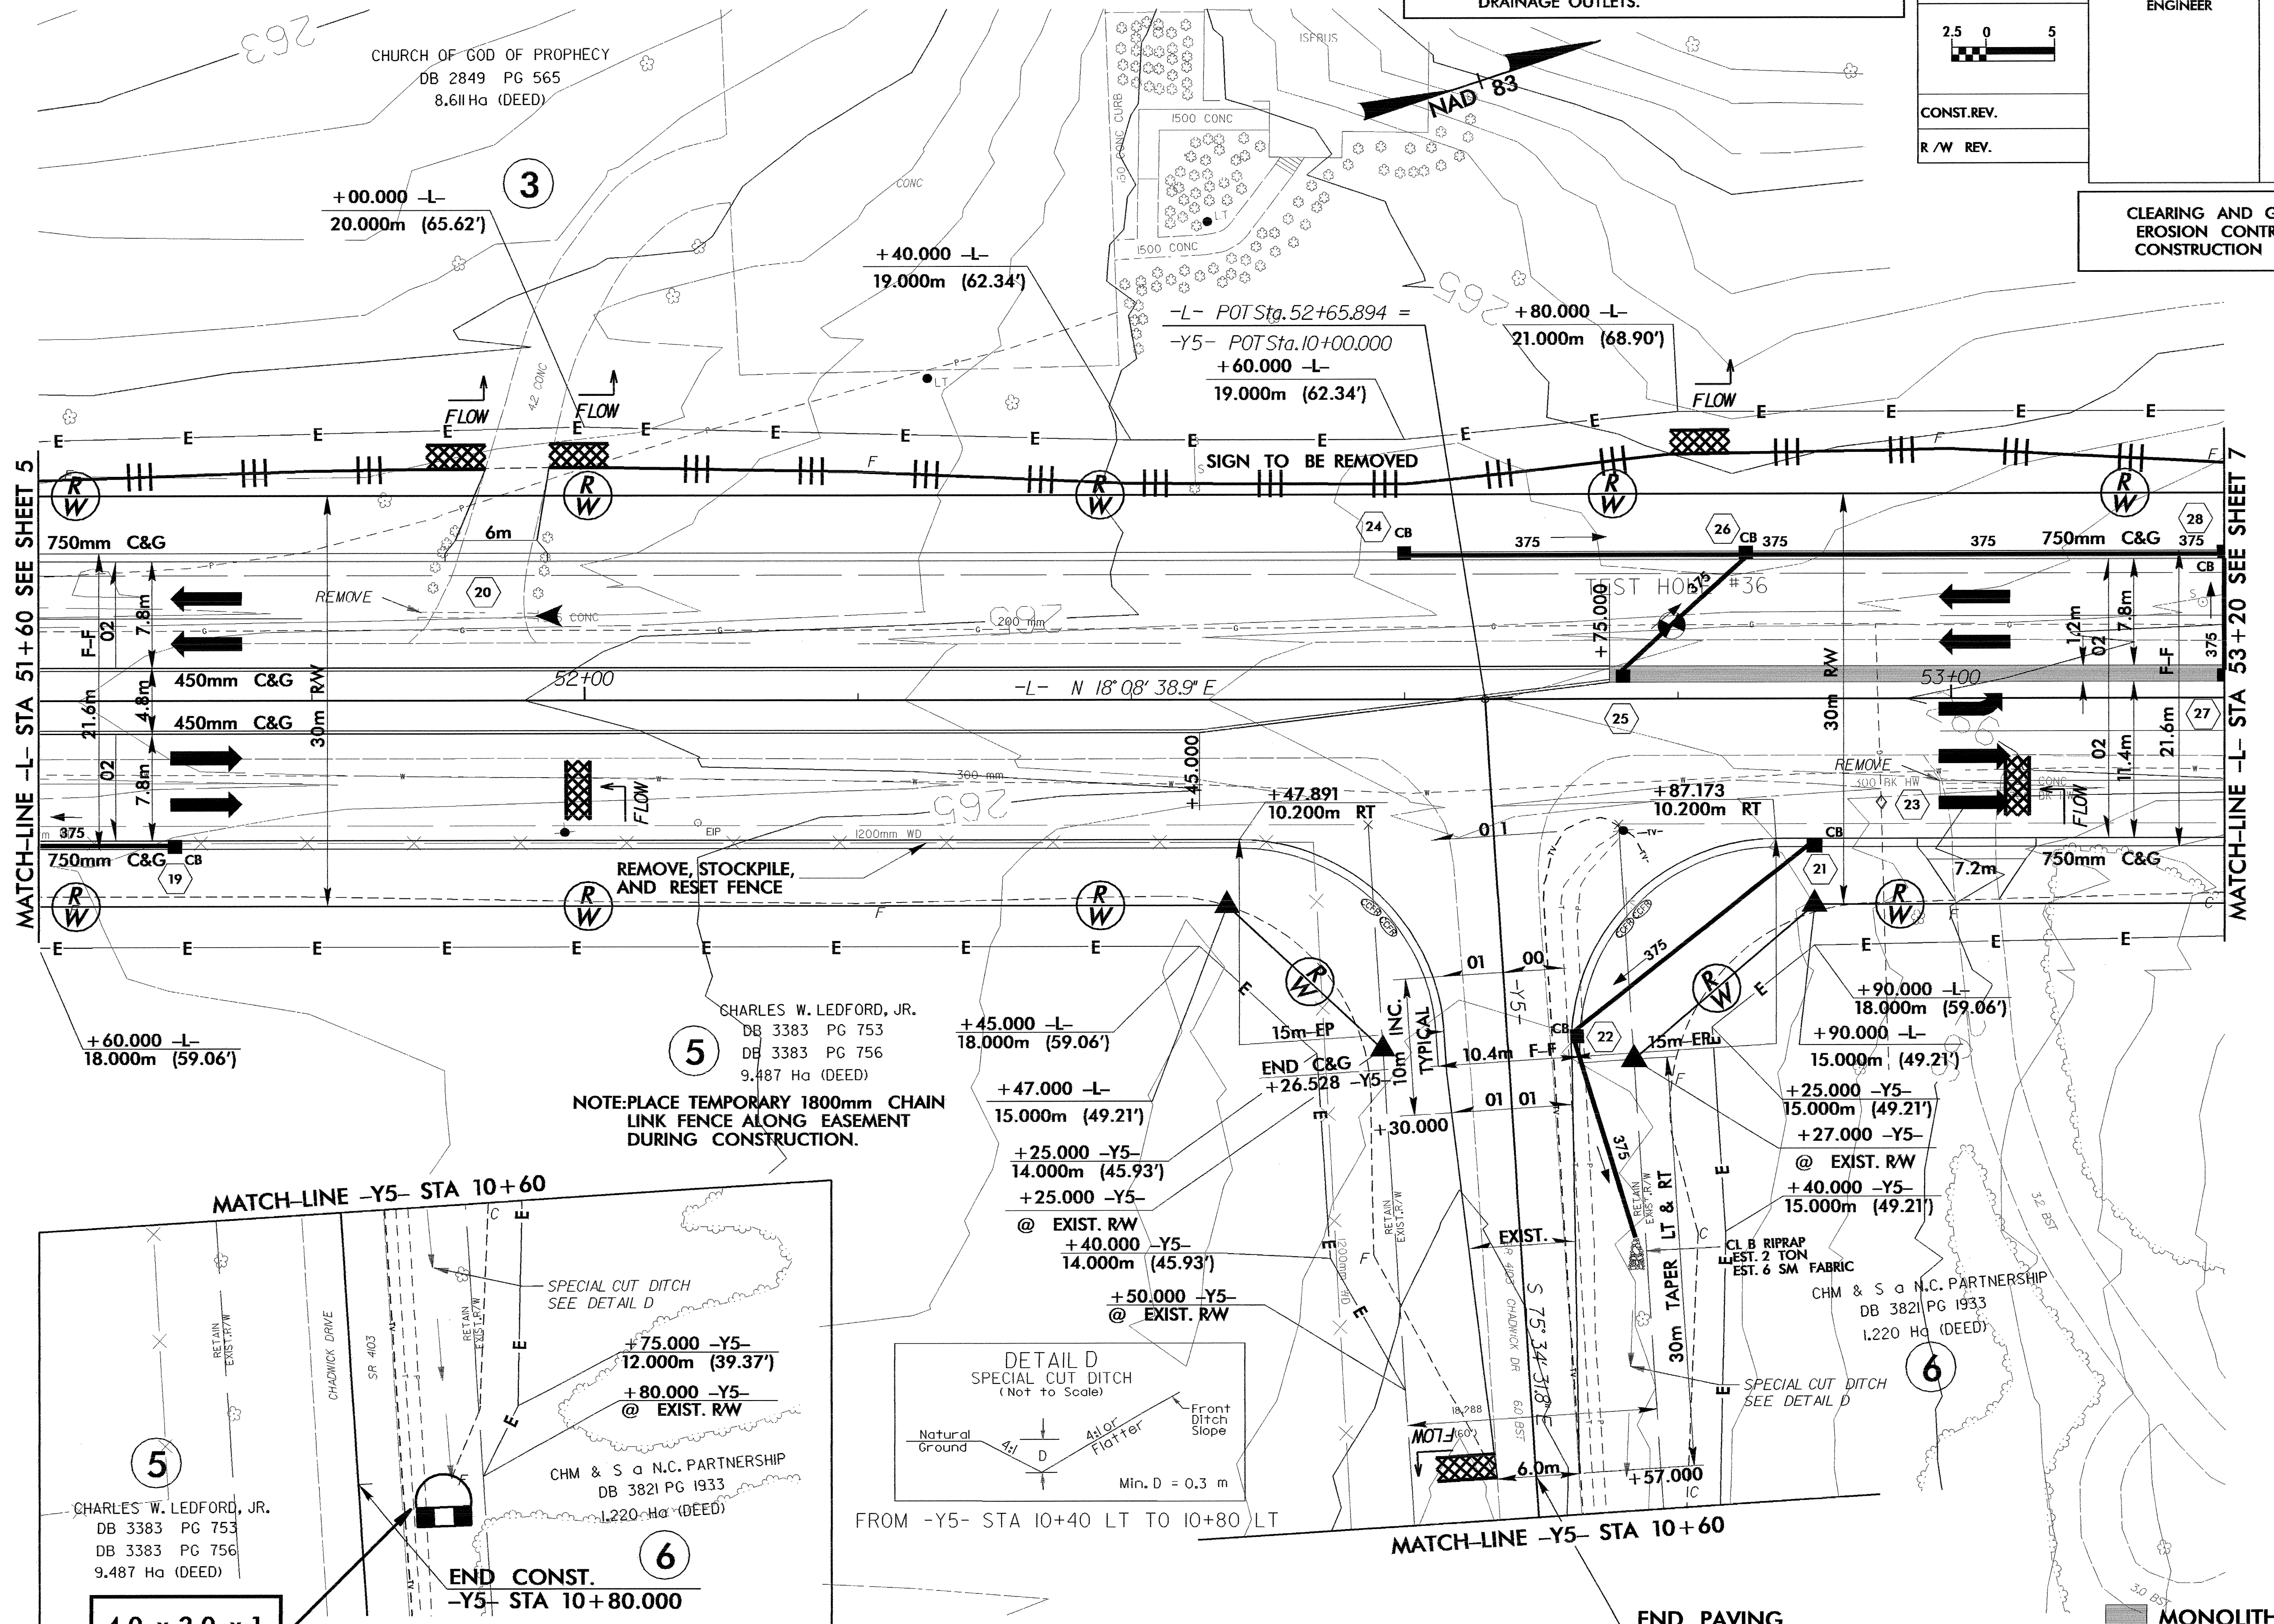


MATCH-LINE -L- STA 51+60 SEE SHEET 5


MATCH-LINE -L- STA 53+20 SEE SHEET 7

MATCH-LINE -Y5- STA 10+60

MATCH-LINE -Y5- STA 10+60

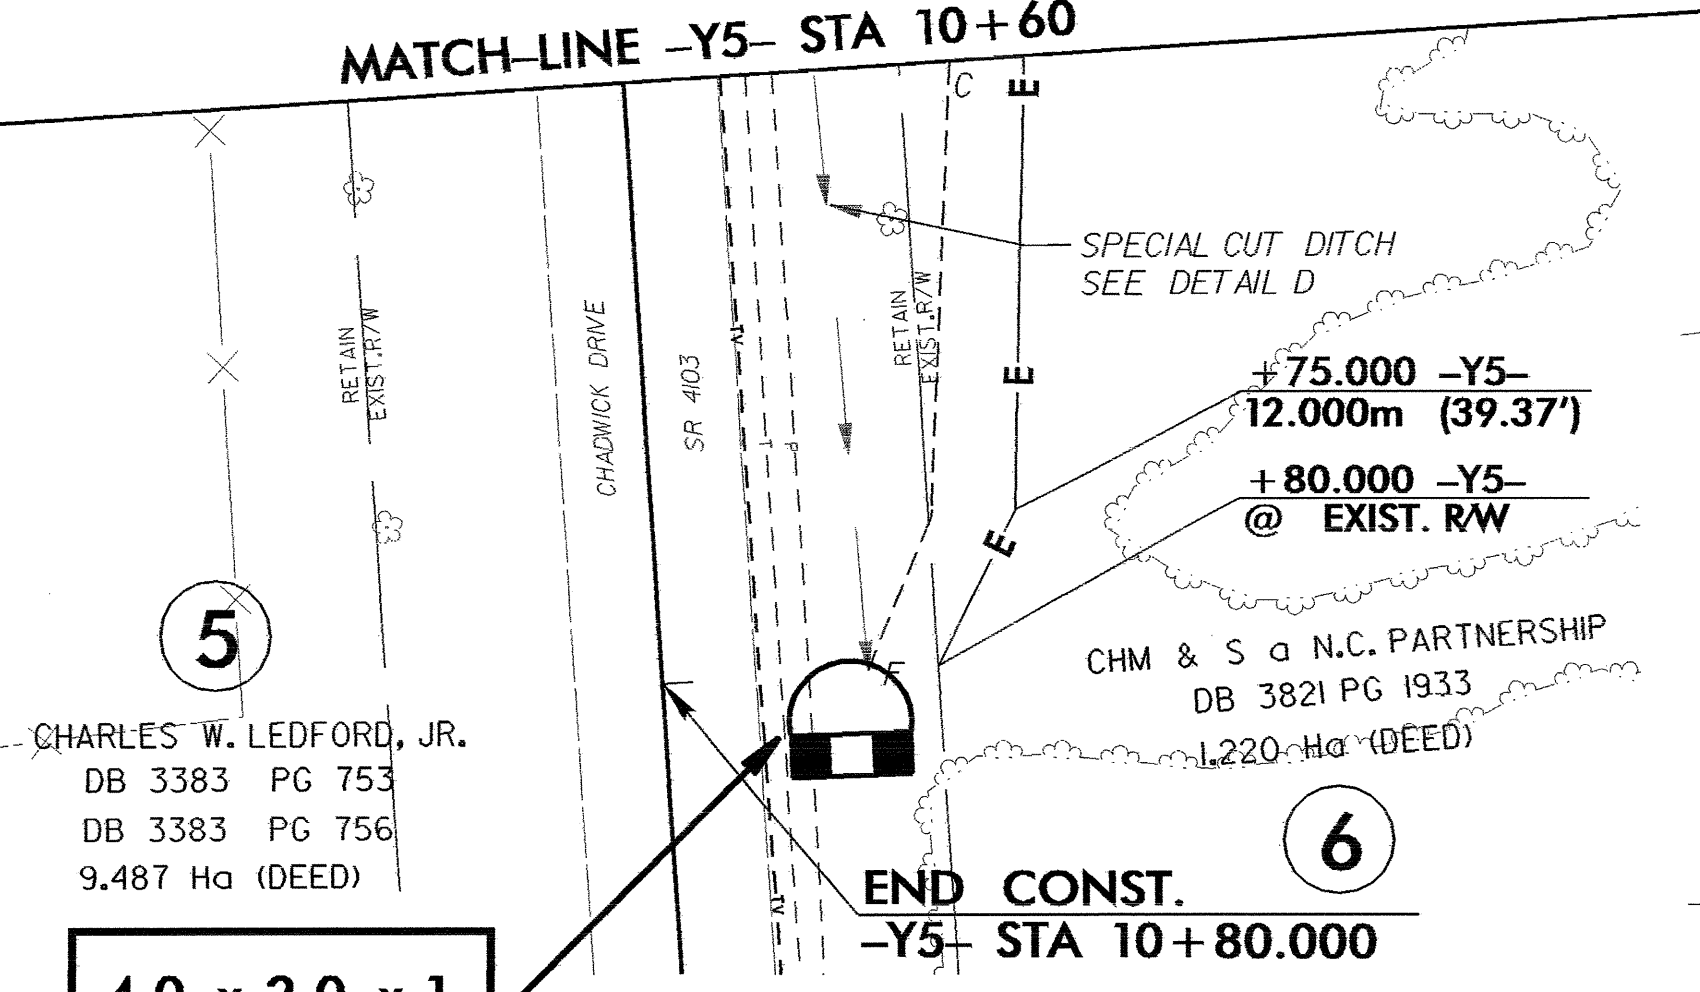

4.0 x 2.0 x 1
1.5 weir

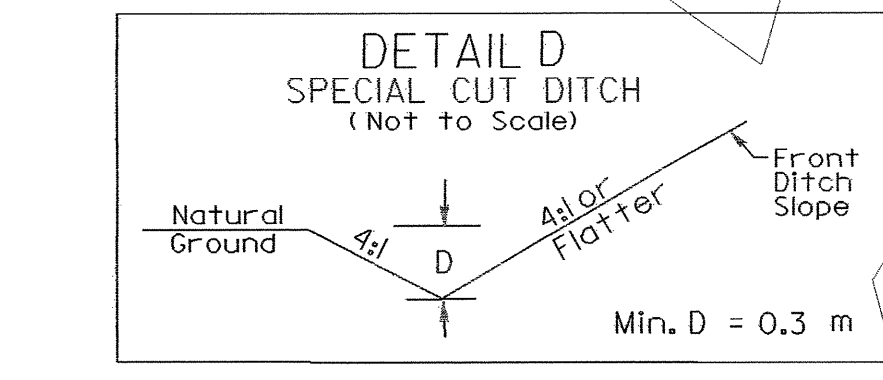

SEE SHEET 25 FOR -L- PROFILE
SEE SHEET 32 FOR -Y5- PROFILE