


**CLEARING AND GRUBBING
EROSION CONTROL FOR
CONSTRUCTION SHEET 26**



NOTE:
PLACE TEMPORARY ROCK SEDIMENT DAMS TYPE-B
AND TEMPORARY ROCK SILT CHECKS TYPE-A AT
DRAINAGE OUTLETS.

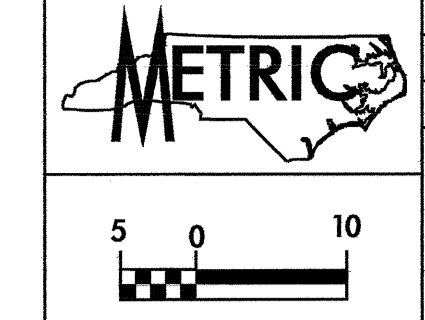

PROJECT REFERENCE NO. R-2539C	SHEET NO. EC-29/CONST.26
R/W SHEET NO.	
ROADWAY DESIGN ENGINEER	HYDRAULICS ENGINEER
CONST.REV.	
R/W REV.	

MATCHLINE -L- STA. 232 + 20.000 SEE SHEET NO. 25

MATCHLINE -L- STA. 235 + 80.000 SEE SHEET NO. 27

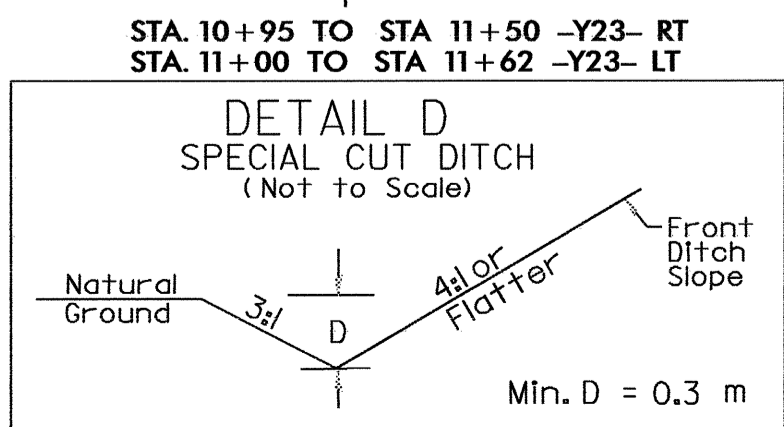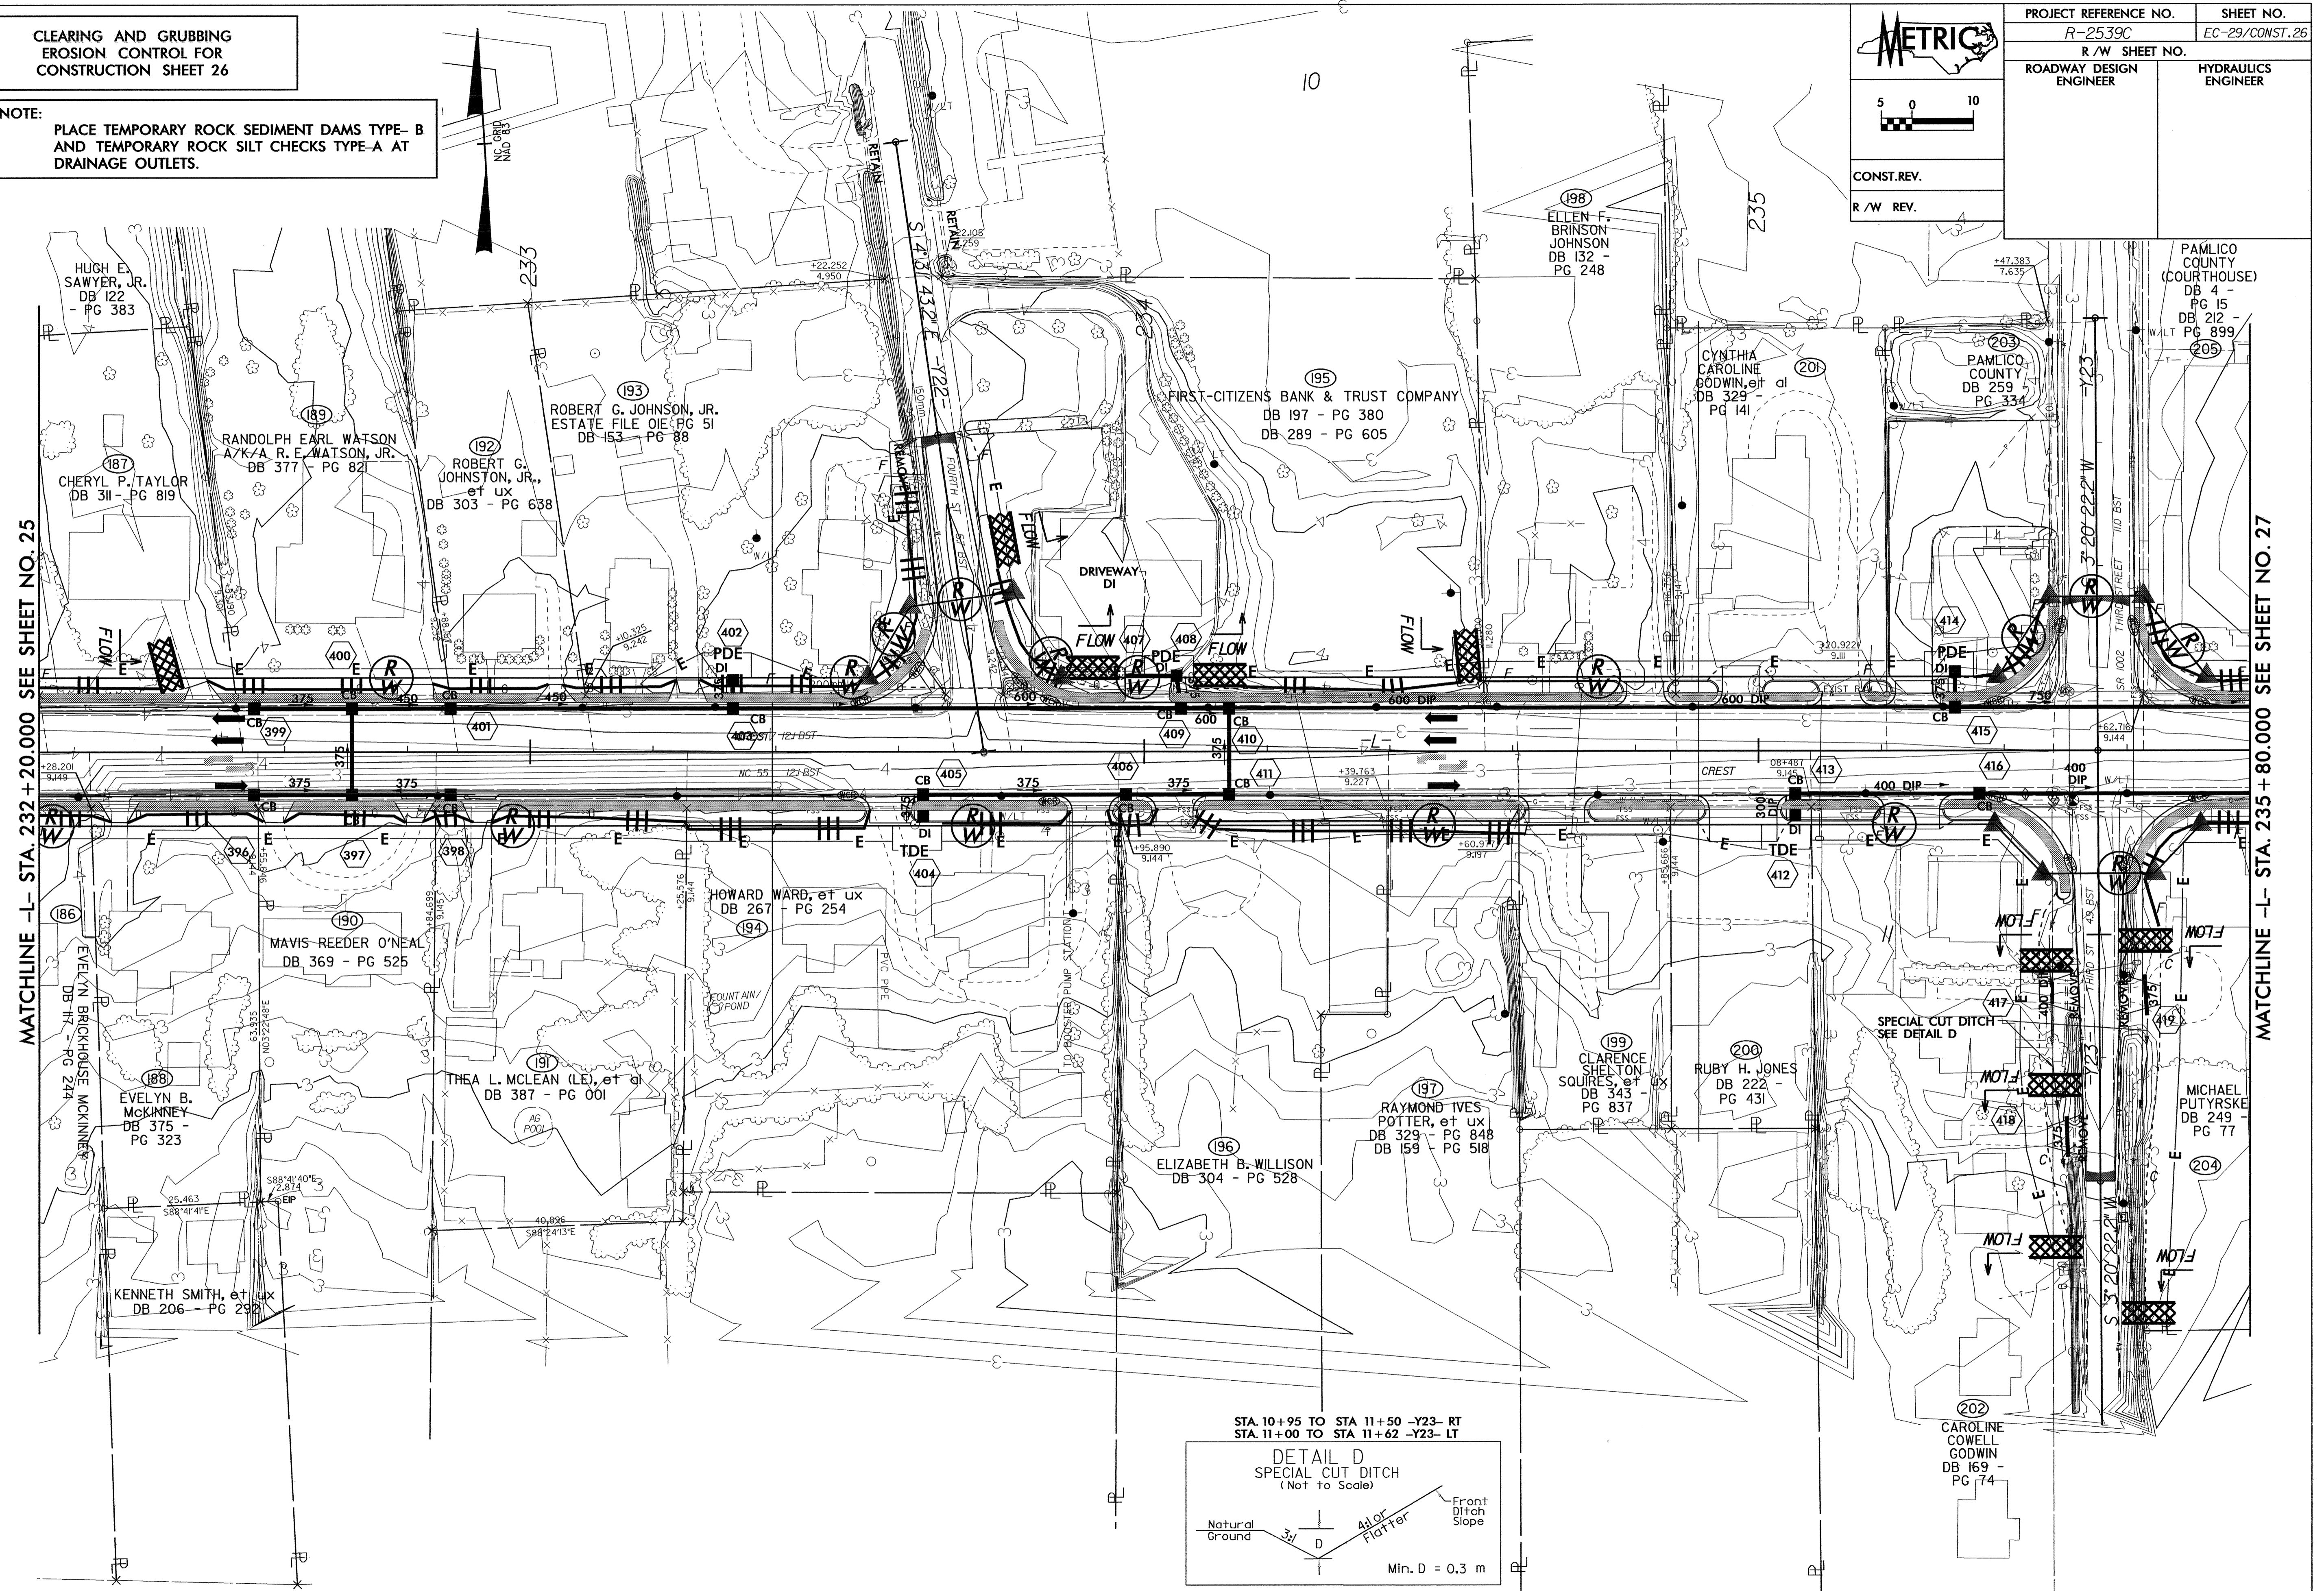

04-NOV-2004 11:48
C:\p\rel\p\0001\p\2539c\26.psh
m.laughlin