
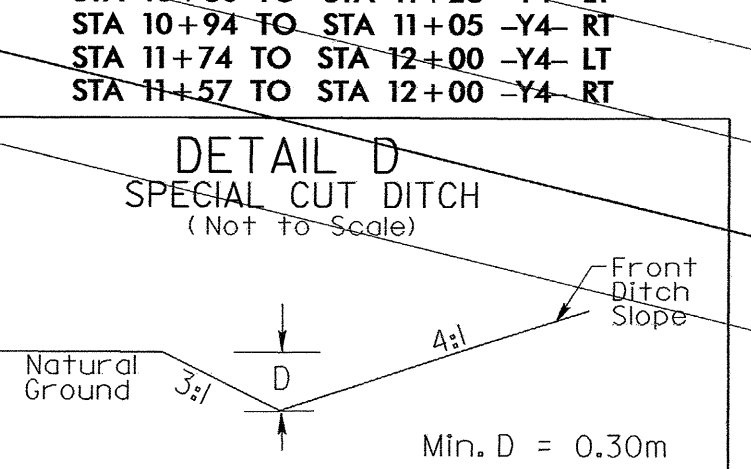
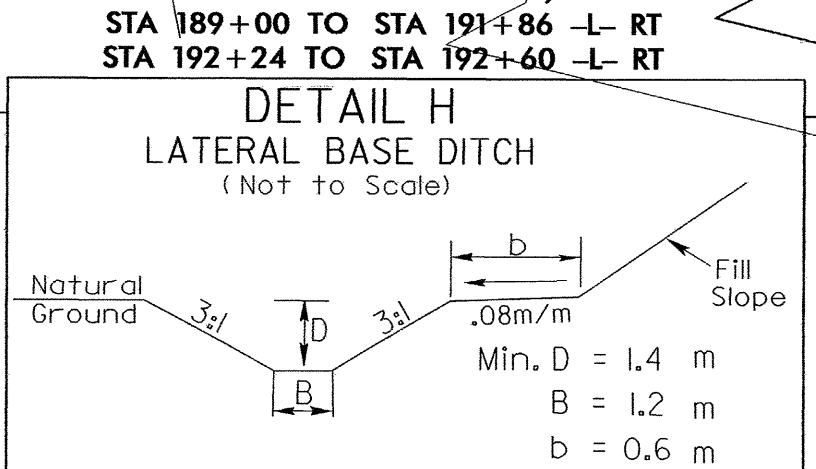
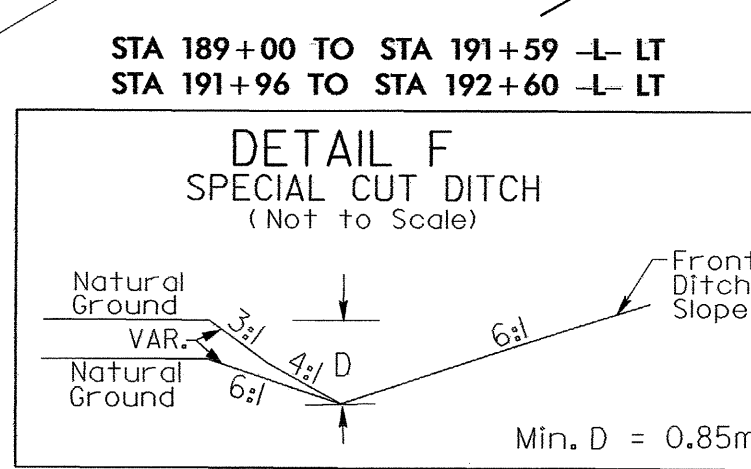


**CLEARING AND GRUBBING
EROSION CONTROL FOR
CONSTRUCTION SHEET 14**

NOTE:
PLACE TEMPORARY ROCK SEDIMENT DAMS TYPE-B
AND TEMPORARY ROCK SILT CHECKS TYPE-A AT
DRAINAGE OUTLETS.

PROJECT REFERENCE NO. R-2539C		SHEET NO. EC-13/CONST.14	
R/W SHEET NO.			
ROADWAY DESIGN ENGINEER		HYDRAULICS ENGINEER	
CONST. REV.			
R/W REV.			

JESSE R. BOYD
DB 314 - PG 24
PC A - SLIDE 95-10

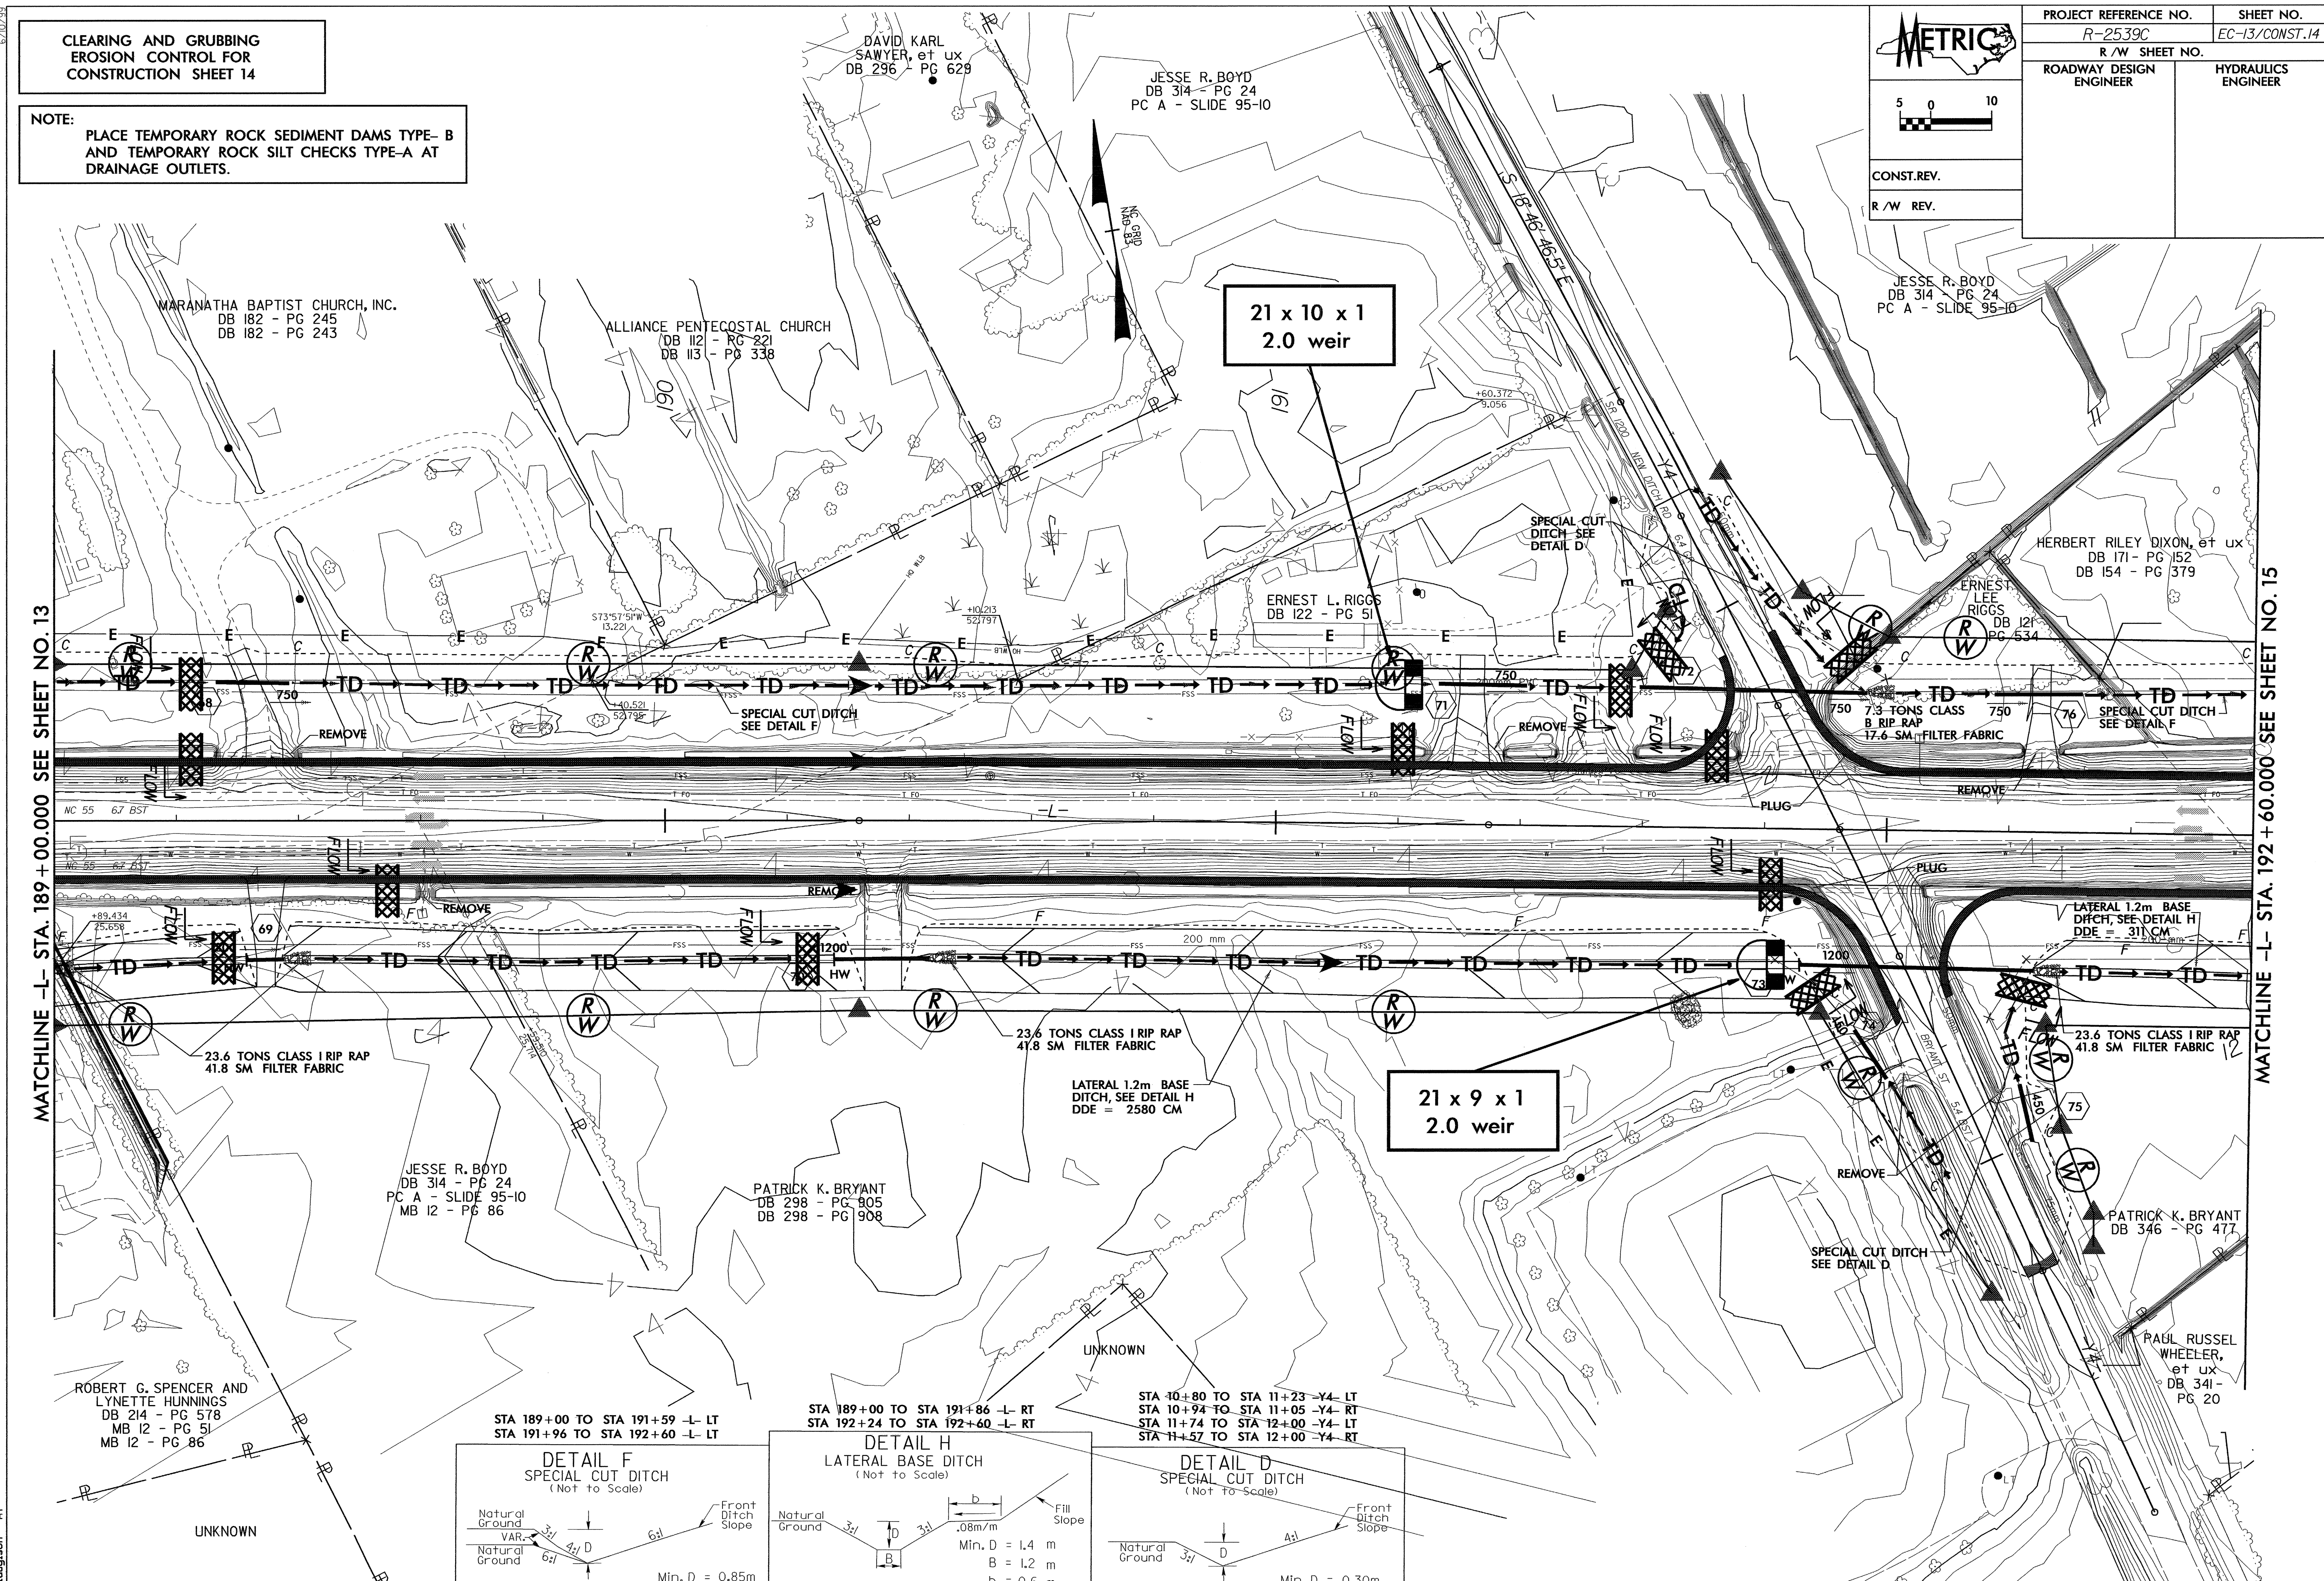

04 NOV 2014 08:58
 C:\Users\m\OneDrive\Documents\142539C14.PSH
 mlaughlin