


**CLEARING AND GRUBBING  
EROSION CONTROL FOR  
CONSTRUCTION SHEET 12**

**NOTE:**  
PLACE TEMPORARY ROCK SEDIMENT DAMS TYPE-B  
AND TEMPORARY ROCK SILT CHECKS TYPE-A AT  
DRAINAGE OUTLETS.

**METRIC**


CONST. REV.  
R/W REV.

PROJECT REFERENCE NO. R-2539C	SHEET NO. EC-11/CONST.12
R/W SHEET NO.	
ROADWAY DESIGN ENGINEER	HYDRAULICS ENGINEER

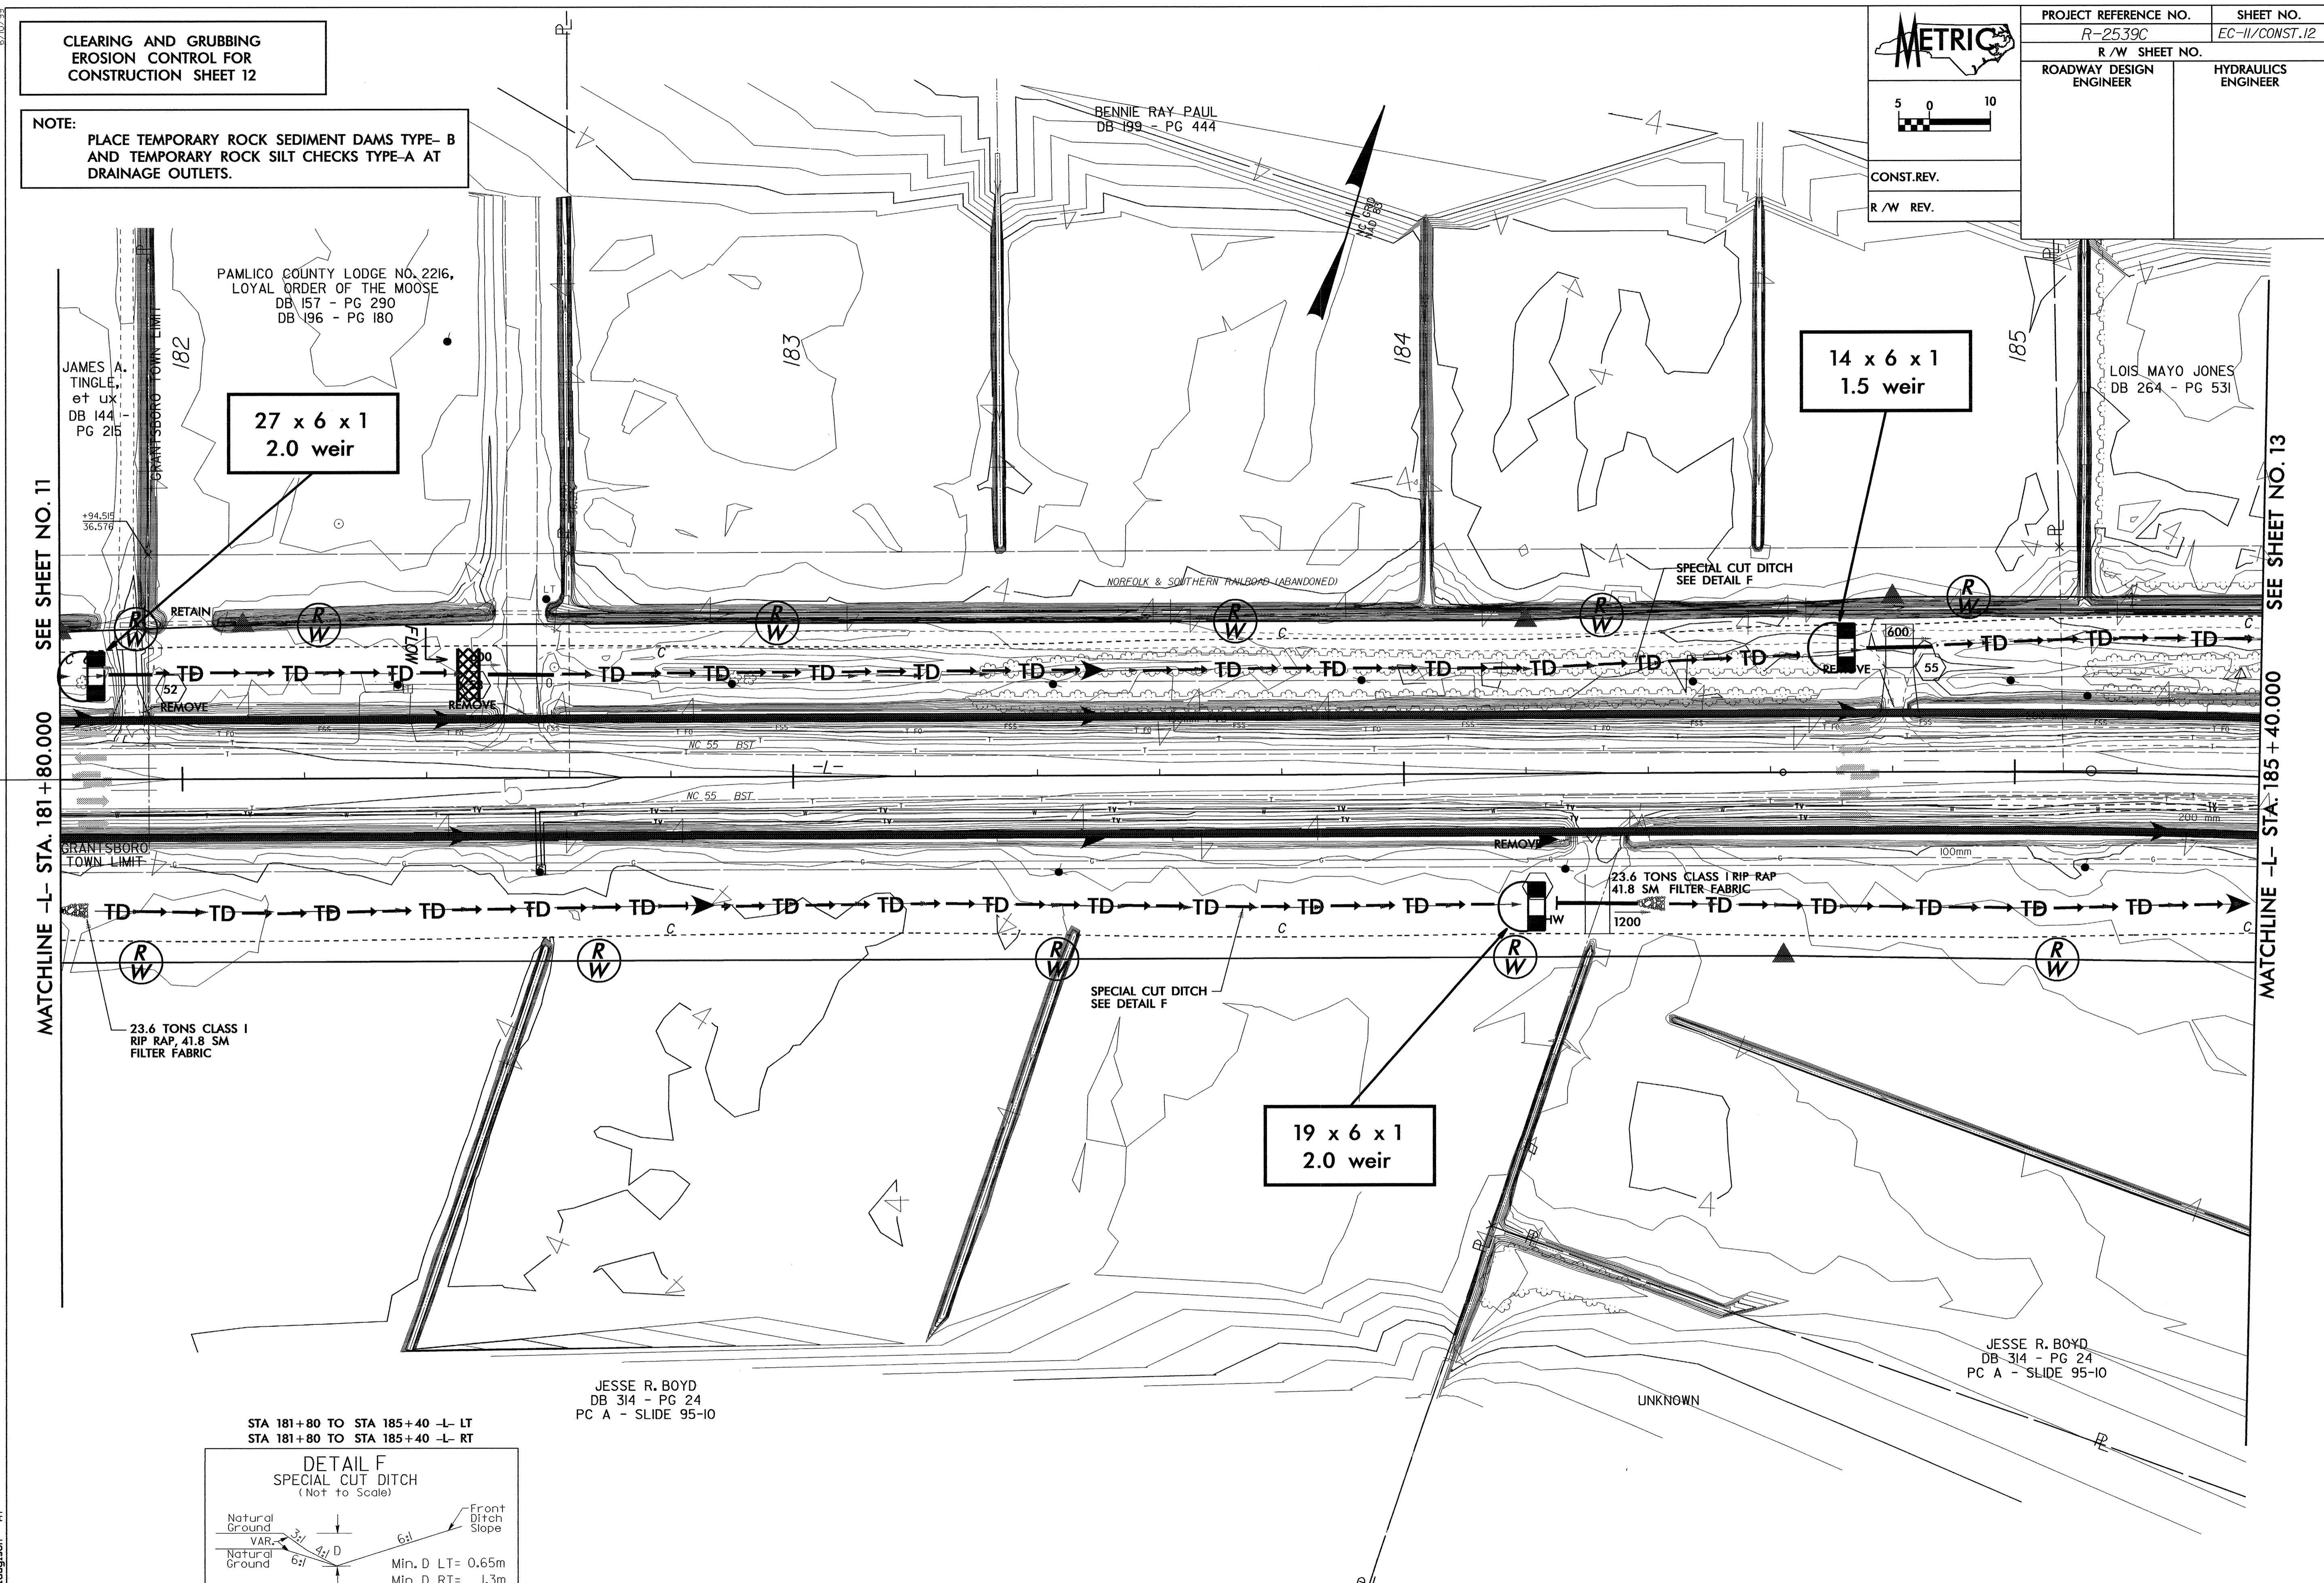

MATCHLINE -L- STA. 181 + 80.000 SEE SHEET NO. 11

MATCHLINE -L- STA. 185 + 40.000 SEE SHEET NO. 13

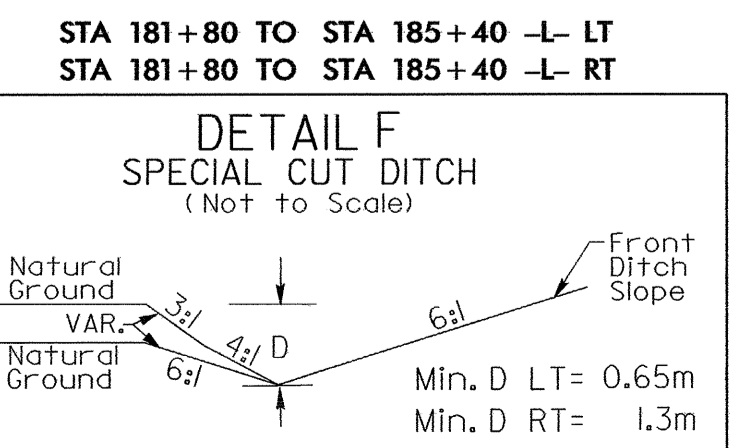

04 NOV 2004 09:41 AM  
R:\New York\A12539C\12.FSH  
mlaughach