

6/10/99
04-NOV-2004 08:08
R:\2539C\112539C06.PSH



3
ROSALIE BANKS PEACOCK, et vir
DB 213 - PG 863
MB 11 - PG 93

CLEARING AND GRUBBING
EROSION CONTROL FOR
CONSTRUCTION SHEET 6


NOTE:
PLACE TEMPORARY ROCK SEDIMENT DAMS TYPE-B
AND TEMPORARY ROCK SILT CHECKS TYPE-A AT
DRAINAGE OUTLETS.

NOTE:
TEMPORARY SILT FENCE SHALL BE INSTALLED A MINIMUM
OF 1 METER FROM TOE OF FILL IN WETLAND AREAS

PROJECT REFERENCE NO. R-2539C		SHEET NO. EC-5/CONST.6	
R/W SHEET NO.			
ROADWAY DESIGN ENGINEER		HYDRAULICS ENGINEER	
CONST. REV.		R/W REV.	
		UNKNOWN	

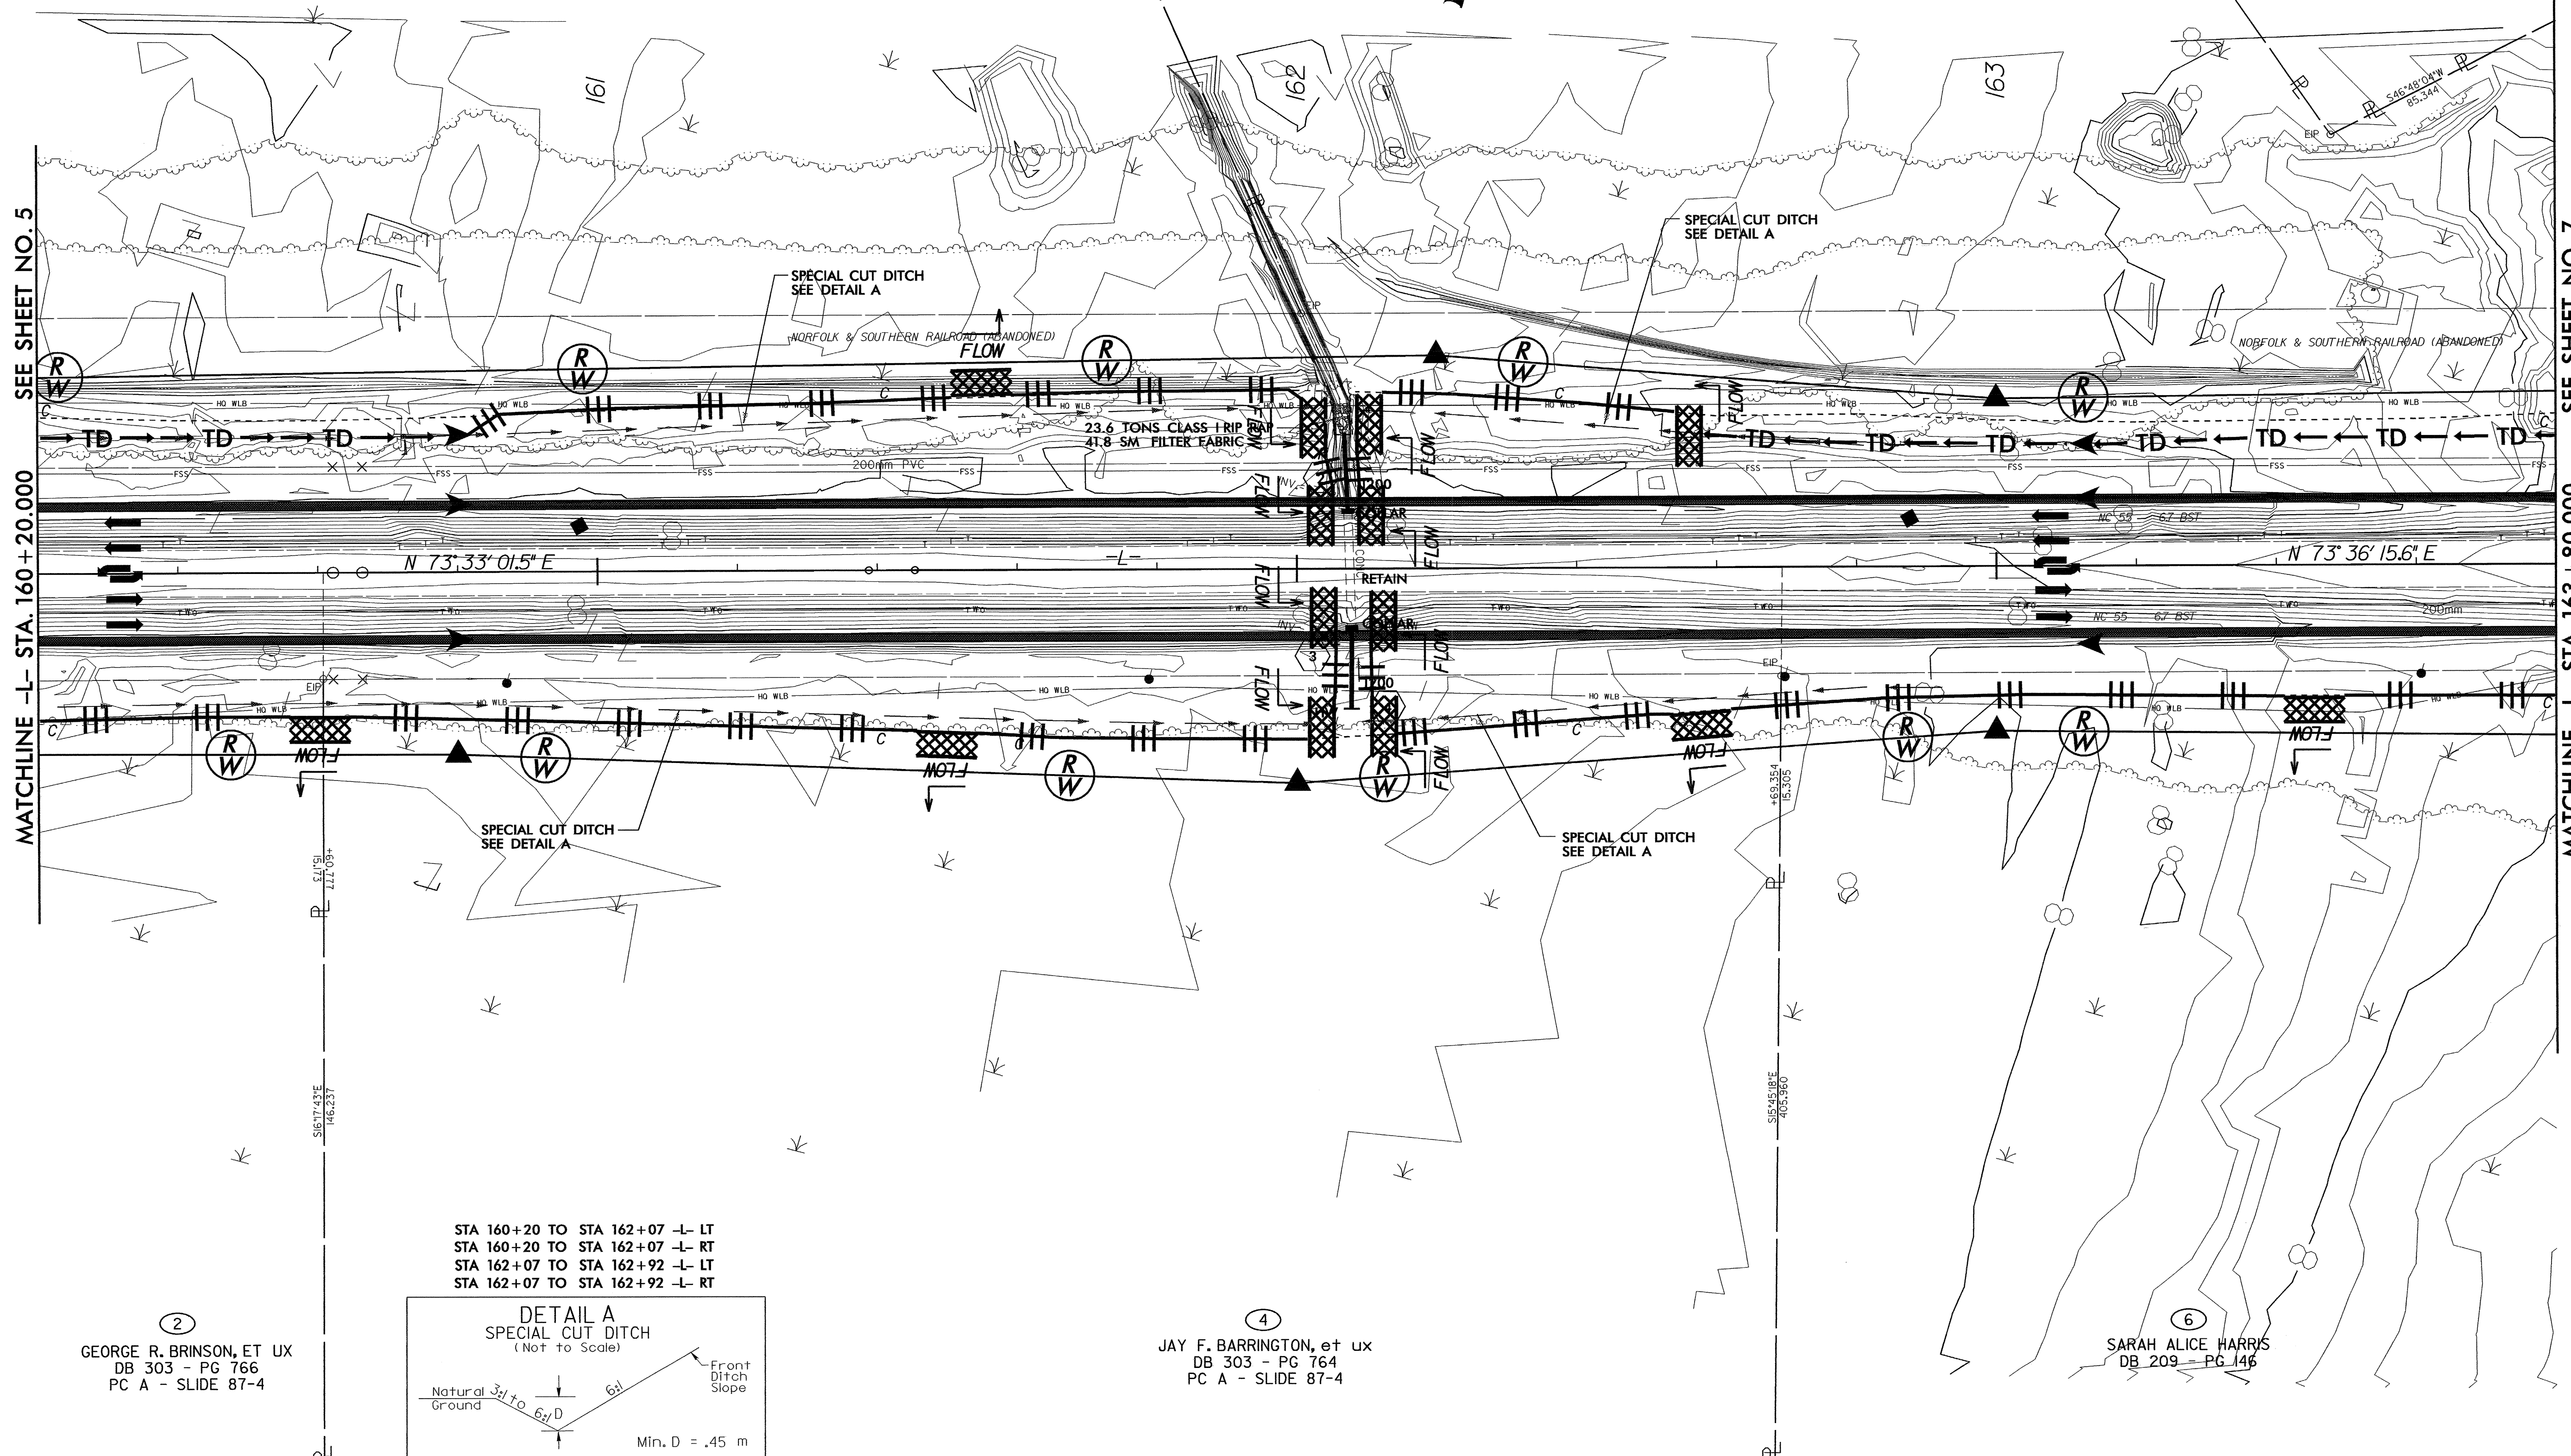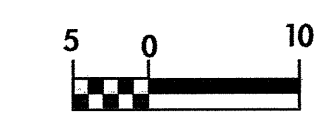

2
GEORGE R. BRINSON, ET UX
DB 303 - PG 766
PC A - SLIDE 87-4

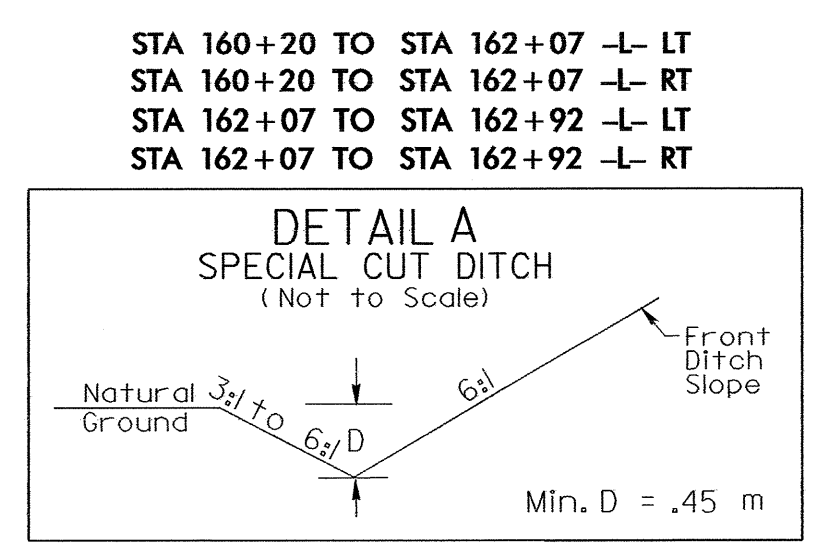

4
JAY F. BARRINGTON, et ux
DB 303 - PG 764
PC A - SLIDE 87-4

6
SARAH ALICE HARRIS
DB 209 - PG 146