

CLEARING AND GRUBBING
EROSION CONTROL FOR
CONSTRUCTION SHEET 7

NOTE:
PLACE TEMPORARY ROCK SEDIMENT DAMS TYPE-B
AND TEMPORARY ROCK SILT CHECKS TYPE-A AT
DRAINAGE OUTLETS.


METRIC

5 0 10

CONST. REV.

R/W REV.

PROJECT REFERENCE NO. R-977A HIGHWAY DESIGN ENGINEER	SHEET NO. EC-7/CONST.7 HYDRAULICS ENGINEER
---------------------------------------------------------------	-----------------------------------------------------

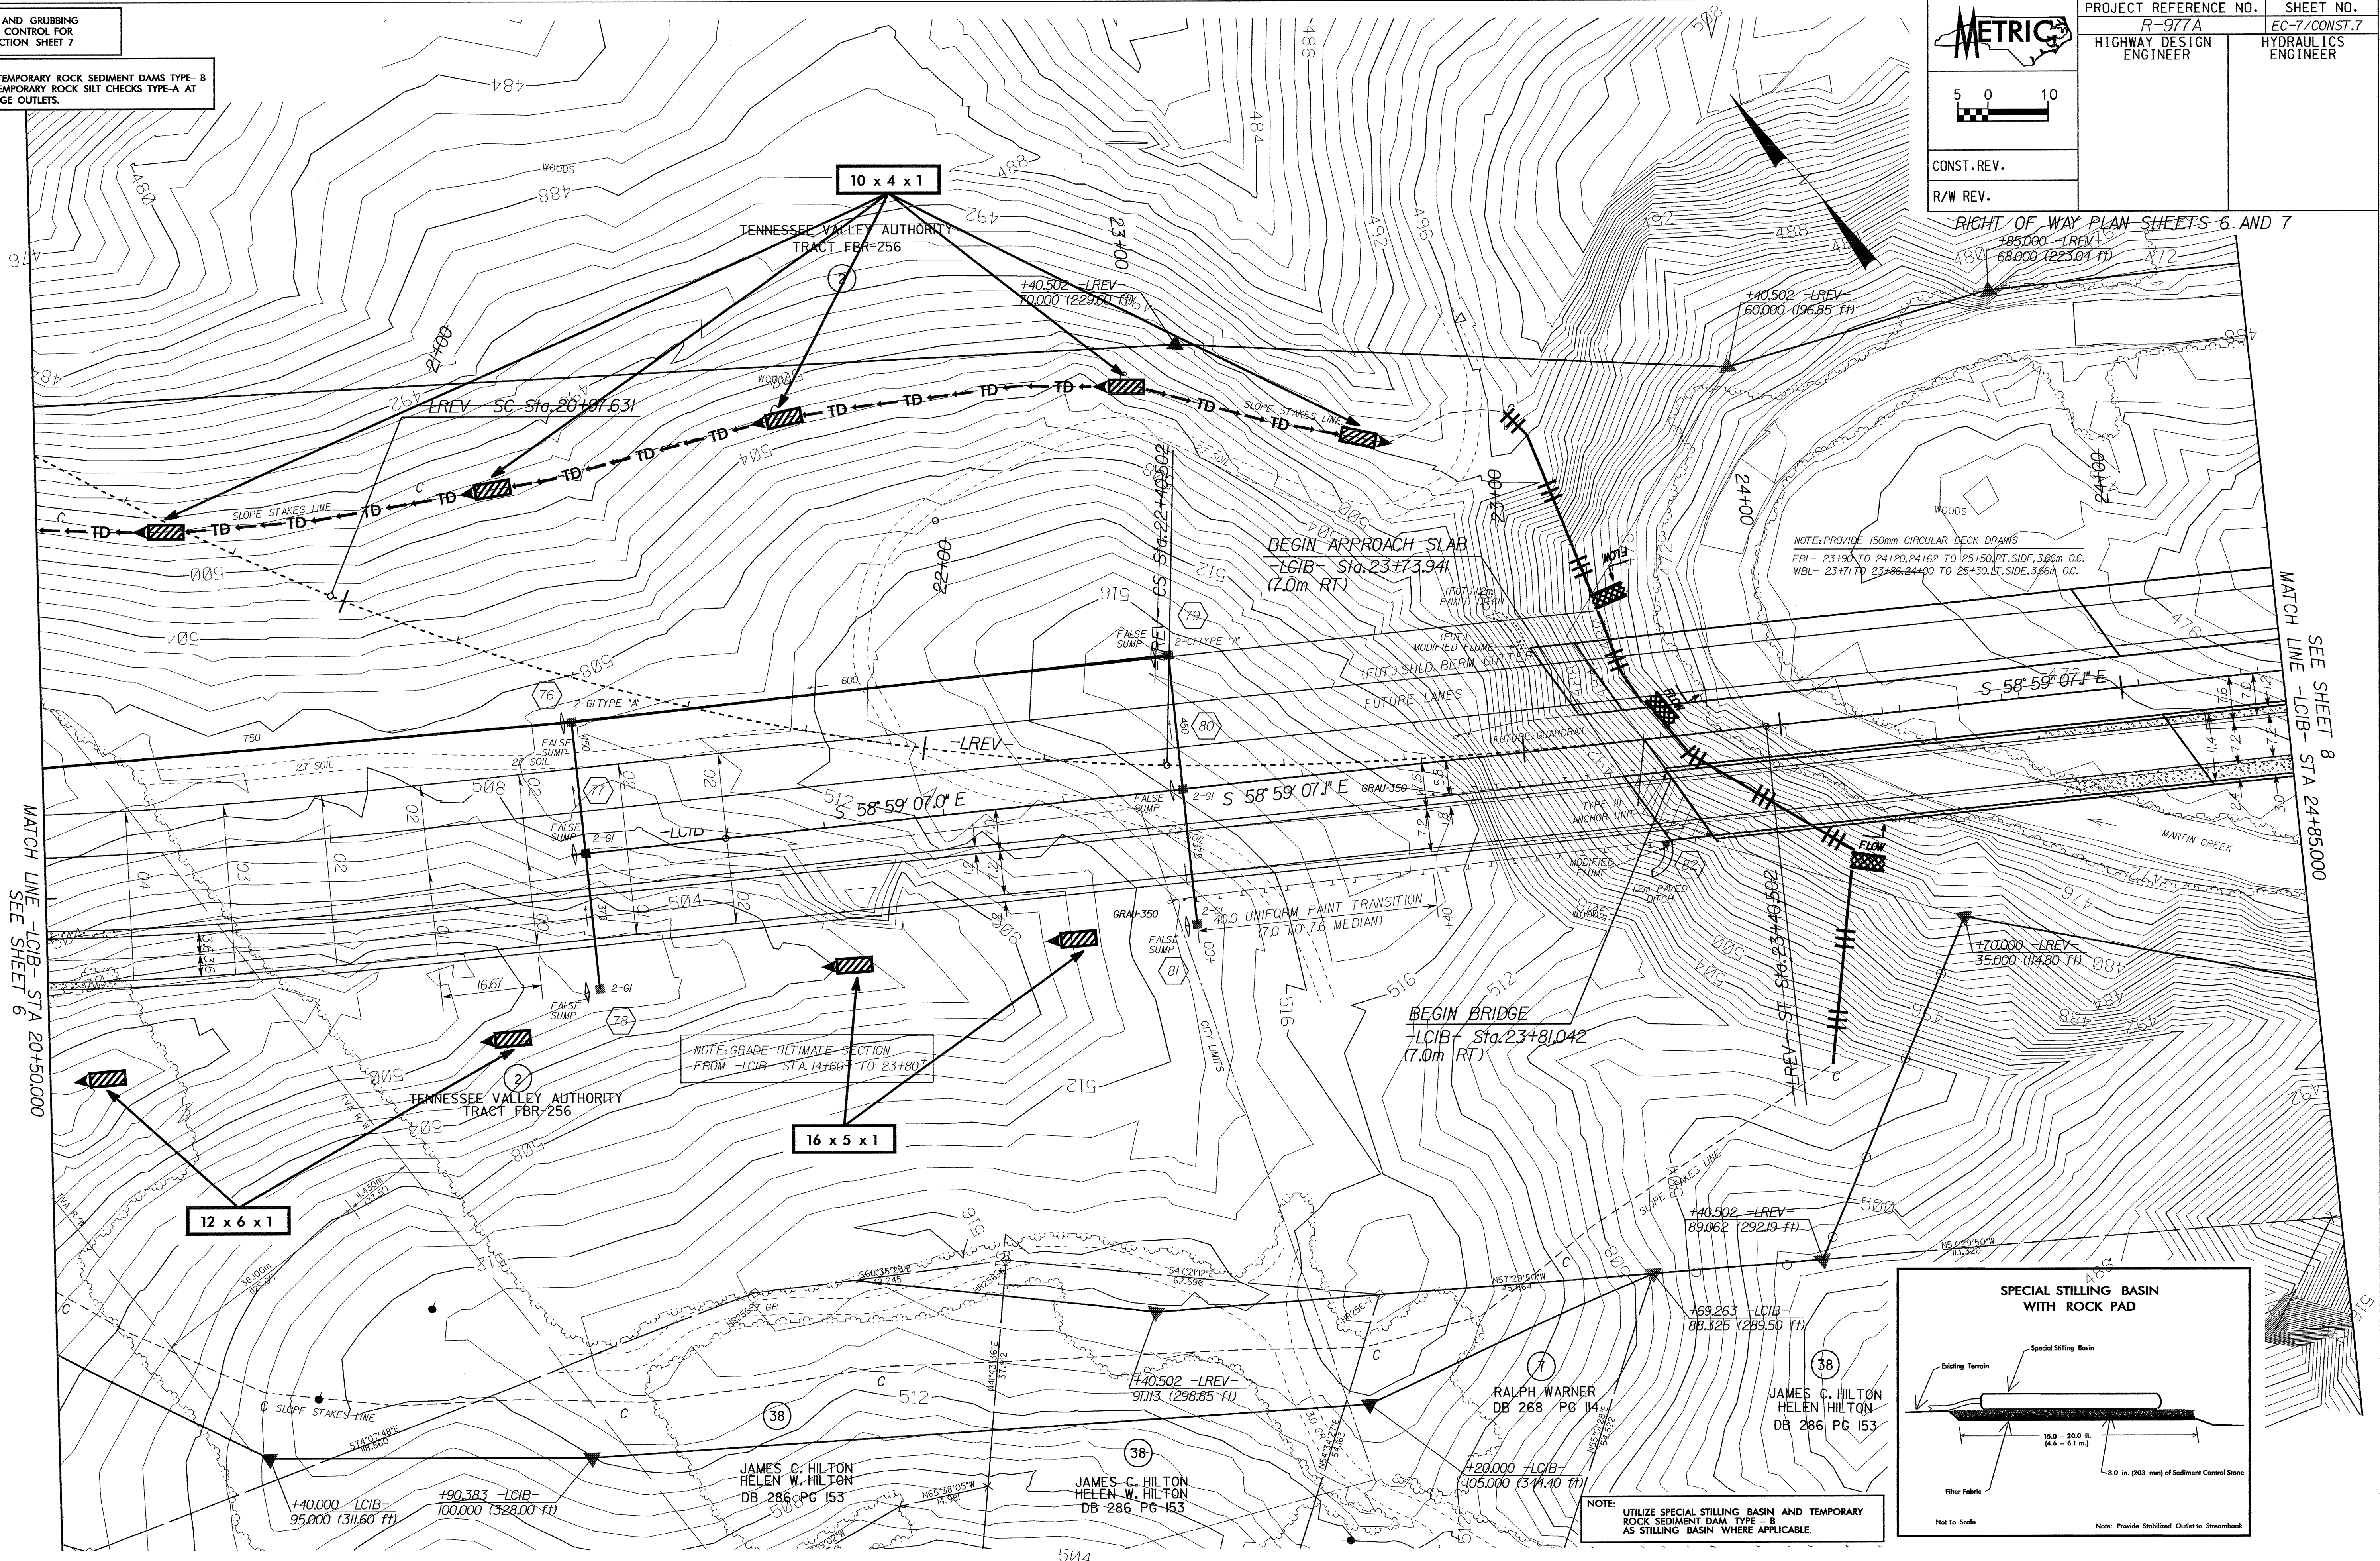


RIGHT OF WAY PLAN SHEETS 6 AND 7

NOTE: PROVIDE 150mm CIRCULAR DECK DRAWS
EBL- 23+90 TO 24+20, 24+62 TO 25+50, RT. SIDE, 3.66m O.C.
WBL- 23+11 TO 23+86, 24+00 TO 25+30, RT. SIDE, 3.66m O.C.

NOTE: GRADE ULTIMATE SECTION
FROM -LCIB- STA. 14+60 TO 23+80

NOTE:
UTILIZE SPECIAL STILLING BASIN AND TEMPORARY
ROCK SEDIMENT DAM TYPE - B
AS STILLING BASIN WHERE APPLICABLE.

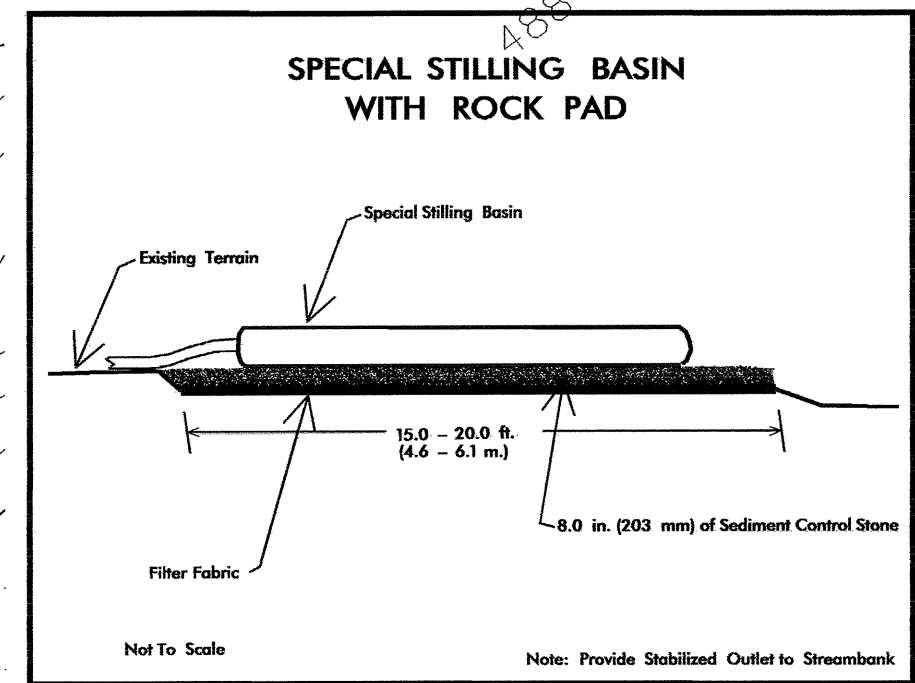

MATCH LINE -LCIB- STA 20+50.000
SEE SHEET 6

MATCH LINE -LCIB- STA 24+85.000
SEE SHEET 8