



CLEARING AND GRUBBING
EROSION CONTROL FOR
CONSTRUCTION SHEET 6

NOTE:
PLACE TEMPORARY ROCK SEDIMENT DAMS TYPE-B
AND TEMPORARY ROCK SILT CHECKS TYPE-A AT
DRAINAGE OUTLETS.

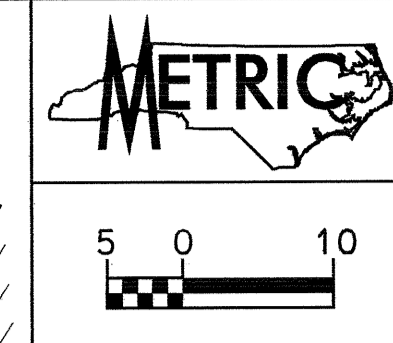

PROJECT REFERENCE NO. R-977A	SHEET NO. EC-6/CONST.6
HIGHWAY DESIGN ENGINEER	HYDRAULICS ENGINEER
CONST. REV.	
R/W REV.	

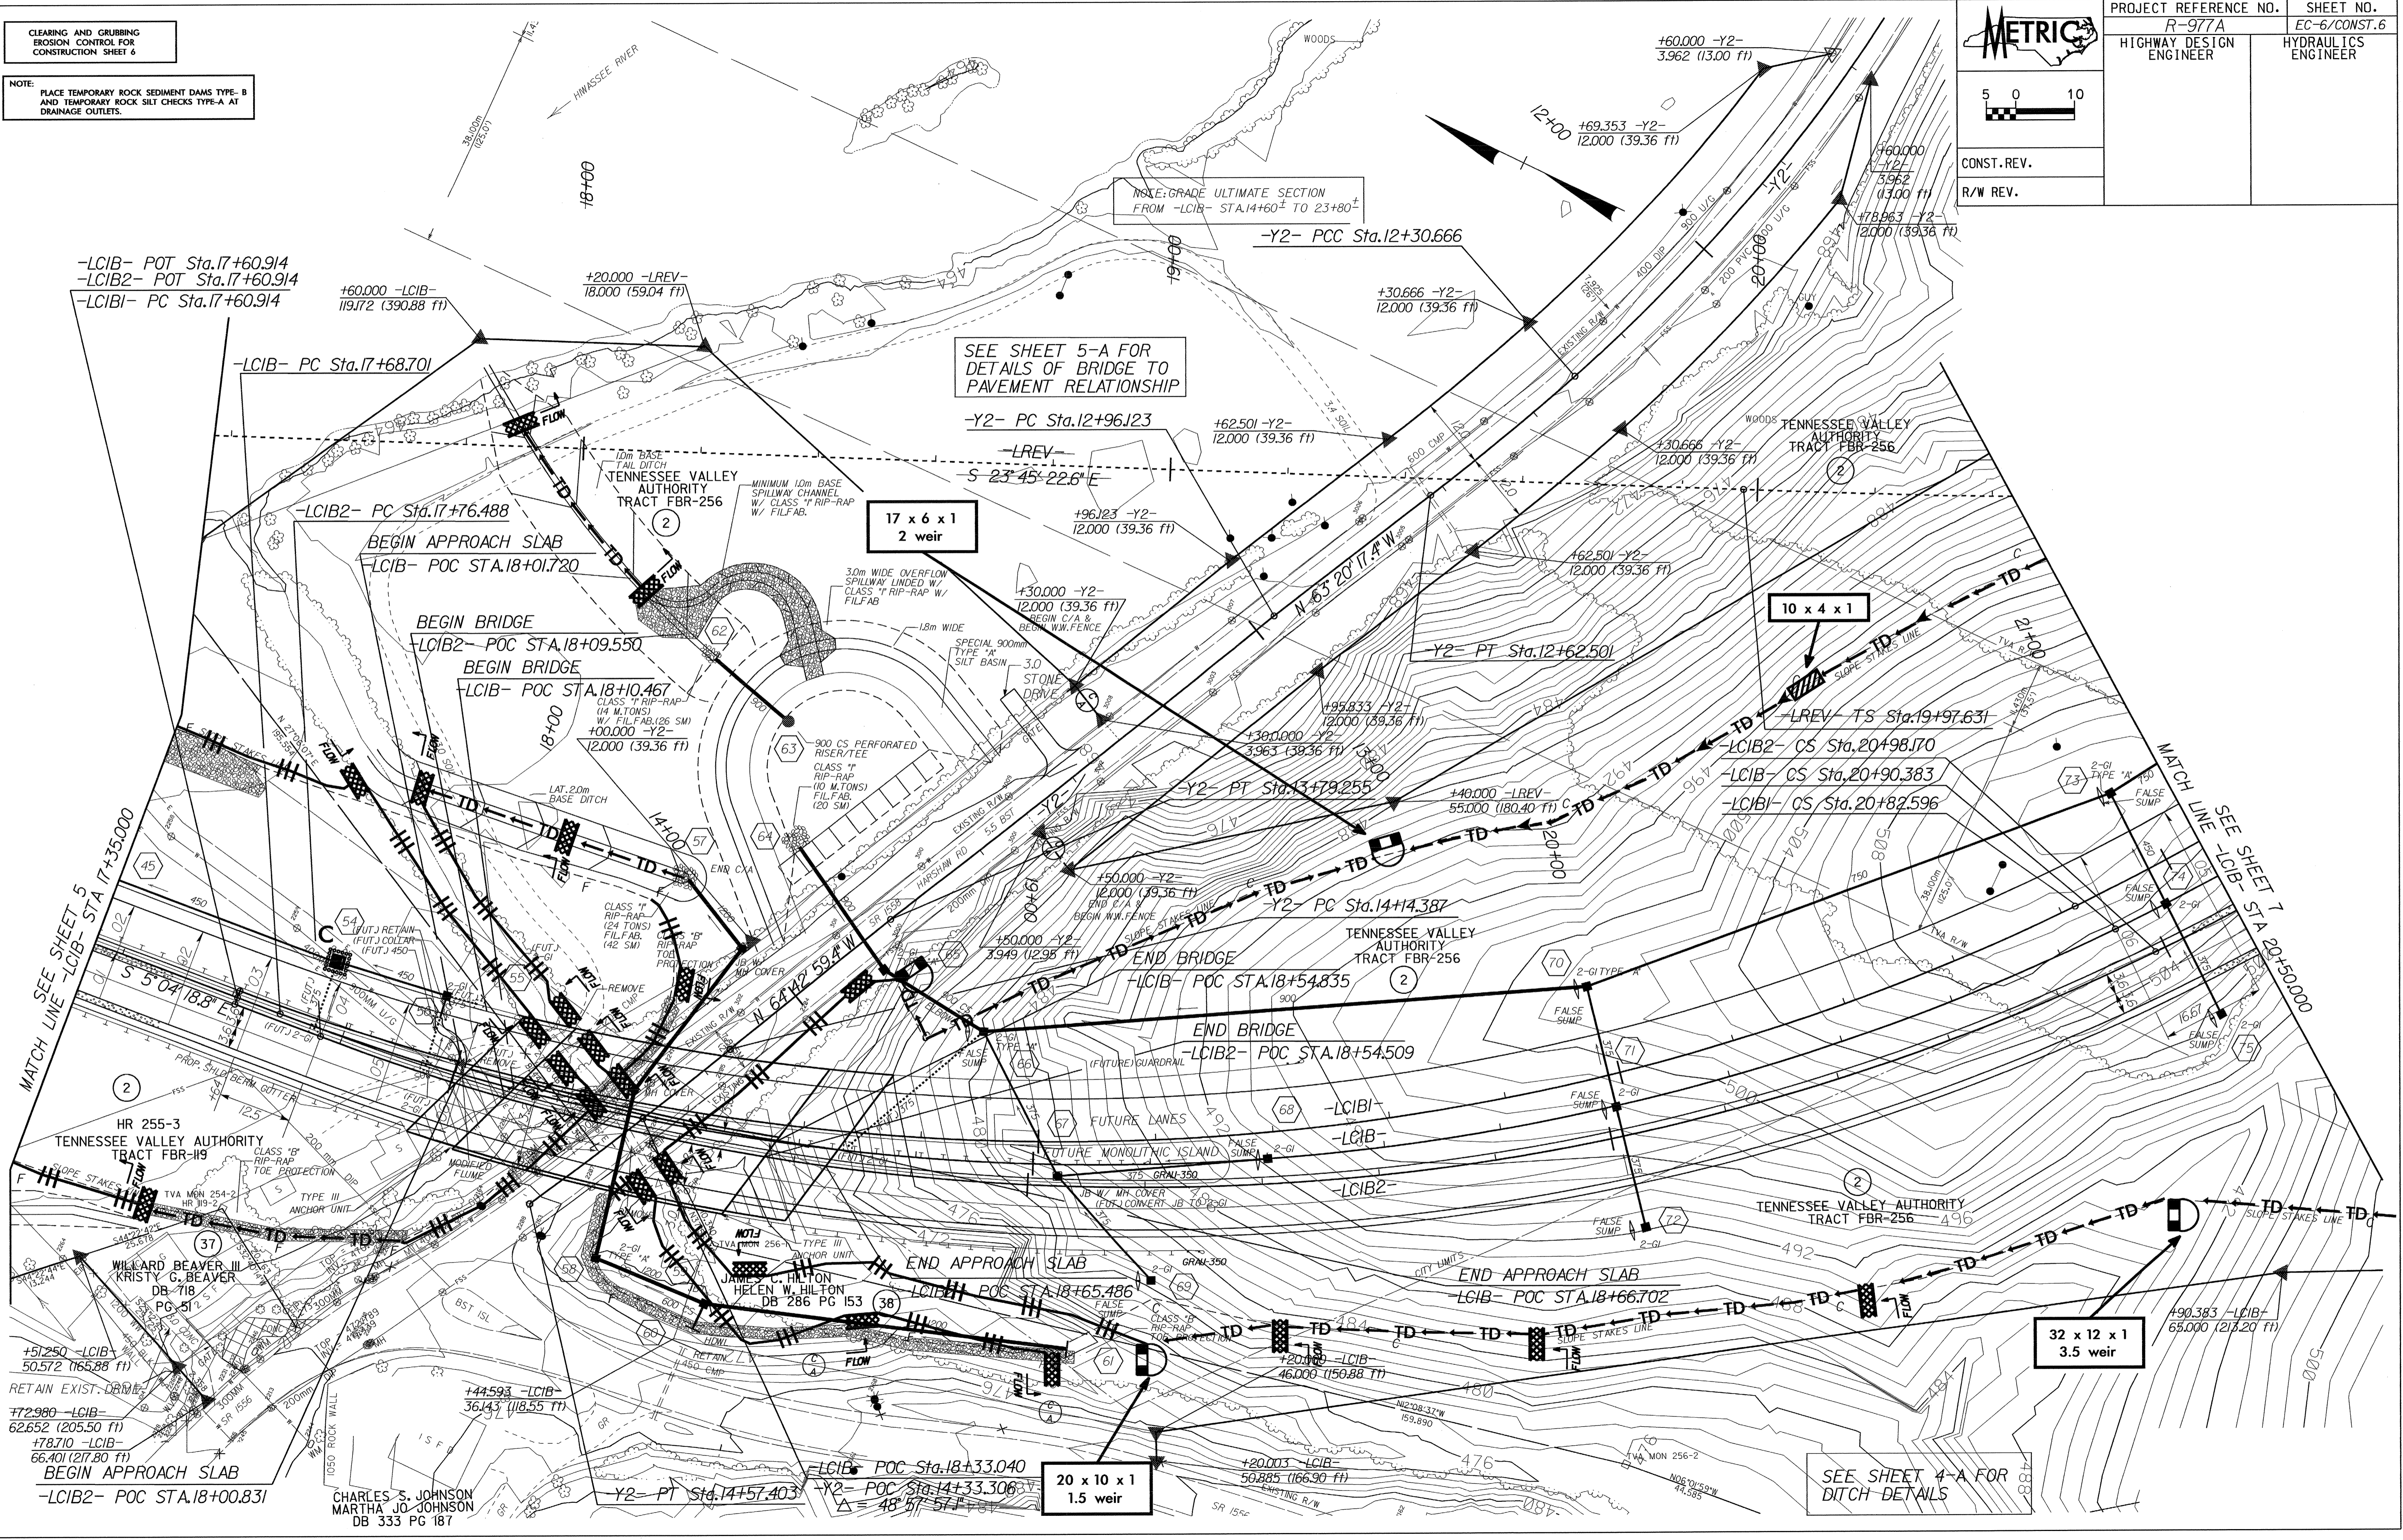

SEE SHEET 5-A FOR
DETAILS OF BRIDGE TO
PAVEMENT RELATIONSHIP

SEE SHEET 4-A FOR
DITCH DETAILS

CHARLES S. JOHNSON
MARTHA JO JOHNSON
DB 333 PG 187